


# SUMMIT WOOD.

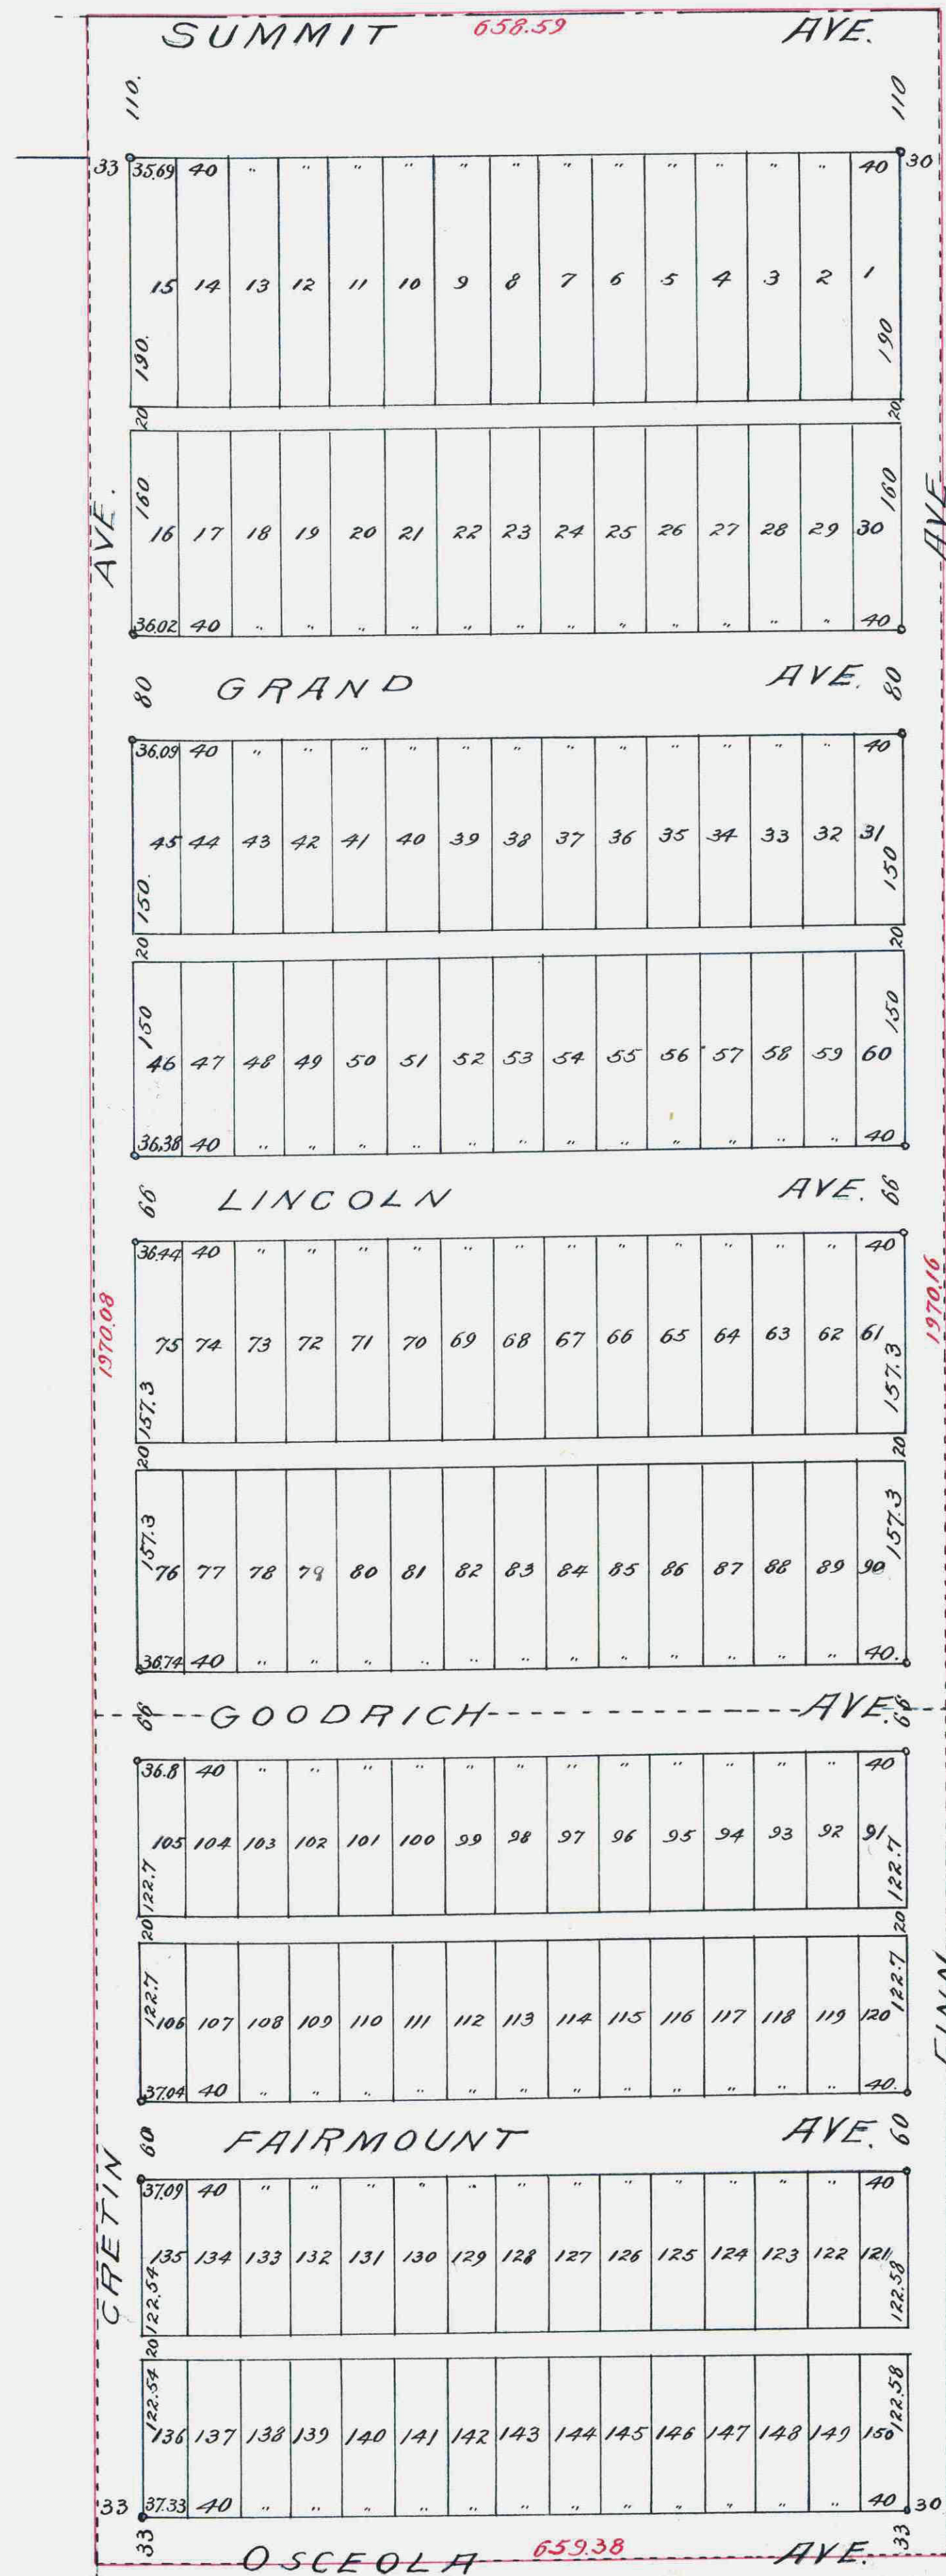

ST. PAUL—MINN.

O INDICATES IRONS

JOHN B. IRVINE, SURVEYOR.

MAY 1908.

SCALE 100 FT. PER. INCH.

I hereby certify to having surveyed and blatted the property as described on this map as SUMMIT WOOD and have placed iron monuments at the corners of each and every block as shown on this map and the same is correct.  
 John B. Irvine  
 Surveyor.

State of Minnesota } On this 11<sup>th</sup> day of June A.D. 1908.  
 County of Ramsey } personally appeared before me the undersigned  
 John B. Irvine, to me well known, and acknowledged that he executed the  
 foregoing certificate as his own free act and deed.  
 J. L. Brown  
 Notary Public,  
 Ramsey Co. Minn.

My Commission expires May 17<sup>th</sup> 1909

This is to certify that Ernest L. Hospes (unmarried) is the owner of the west one-half of the Northeast one quarter of the Southeast one quarter and the Northwest one quarter of the Southeast one quarter of the Southeast one quarter of SECTION FIVE, TOWN Twenty eight, Range twenty three. have caused the same to be surveyed and blatted and hereafter known as SUMMIT WOOD as shown by this plat and hereby dedicate to the public and for the public use forever, all the streets, avenues and alleys as herein indicated.

Witness my hand and seal this 13<sup>th</sup> day of June A.D. 1908.

In presence of  
 Howell Moon } Ernest L. Hospes  
 Robert Mau }

State of Minnesota } On this 13<sup>th</sup> day of JUNE A.D. 1908.  
 County of Ramsey } personally came before me the undersigned  
 ERNEST L. HOSPEL to me well known and acknowledged that he  
 executed the foregoing certificate as his own free act and deed.

My Commission expires  
 January 17<sup>th</sup> 1910.  
 Howell Moon  
 Notary Public,  
 Ramsey Co. Minn.

Accepted and approved this 15<sup>th</sup> day of June A.D. 1908.

James Jordan } Plat Commission.  
 Chas. Edmunds } City Engineer.

Accepted by the Board of Aldermen June 16<sup>th</sup> A.D. 1908.

Accepted by the Assembly, June 19<sup>th</sup> A.D. 1908.  
 Approved, June 19/1908.  
 W. W. Wagner  
 Asst. City Clerk.

This plat document is an UNOFFICIAL copy of a Subdivision Plat or Registered Land Survey and is made available for information purposes only.

To obtain an official copy please contact the Ramsey County Recorder's Office.

STATE OF MINNESOTA } ss:  
 County of Ramsey. }  
 Office of the Register of Deeds.  
 This is to certify that the within instrument was filed for record in this office at St. Paul, on the 13<sup>th</sup> day of June A. D. 1908, at 10:30 o'clock A.M., and that the same was duly recorded in Book 244 of Page 9 of the Official Register of Deeds.

Taxes for the year 1907 on the lands described herein paid.  
 June 13 1908  
 EST. BY THE REG. SGT.  
 JESSE P. H. COUNTY TREASURER.  
 Per: Carson

TAXES PAID AND TRANSFER ENTERED  
 JUN 13 1908  
 EDW. G. KRAHMER,  
 COUNTY AUDITOR.  
 Per: R. R. H. W. H.

CITY TREASURER'S OFFICE,  
 ST. PAUL, MINN.  
 JUN 13 1908  
 Assessments PAID.  
 OTTO BREMER, City Treasr.  
 Per: C. Van Horn

356811