

CROMWELL PLACE.

ST. PAUL MINN.


Scale 40 ft. per inch.

o INDICATES IRONS

JOHN B. IRVINE SURVEYOR, 359326

MAY, 1907,

TERRITORIAL ROAD

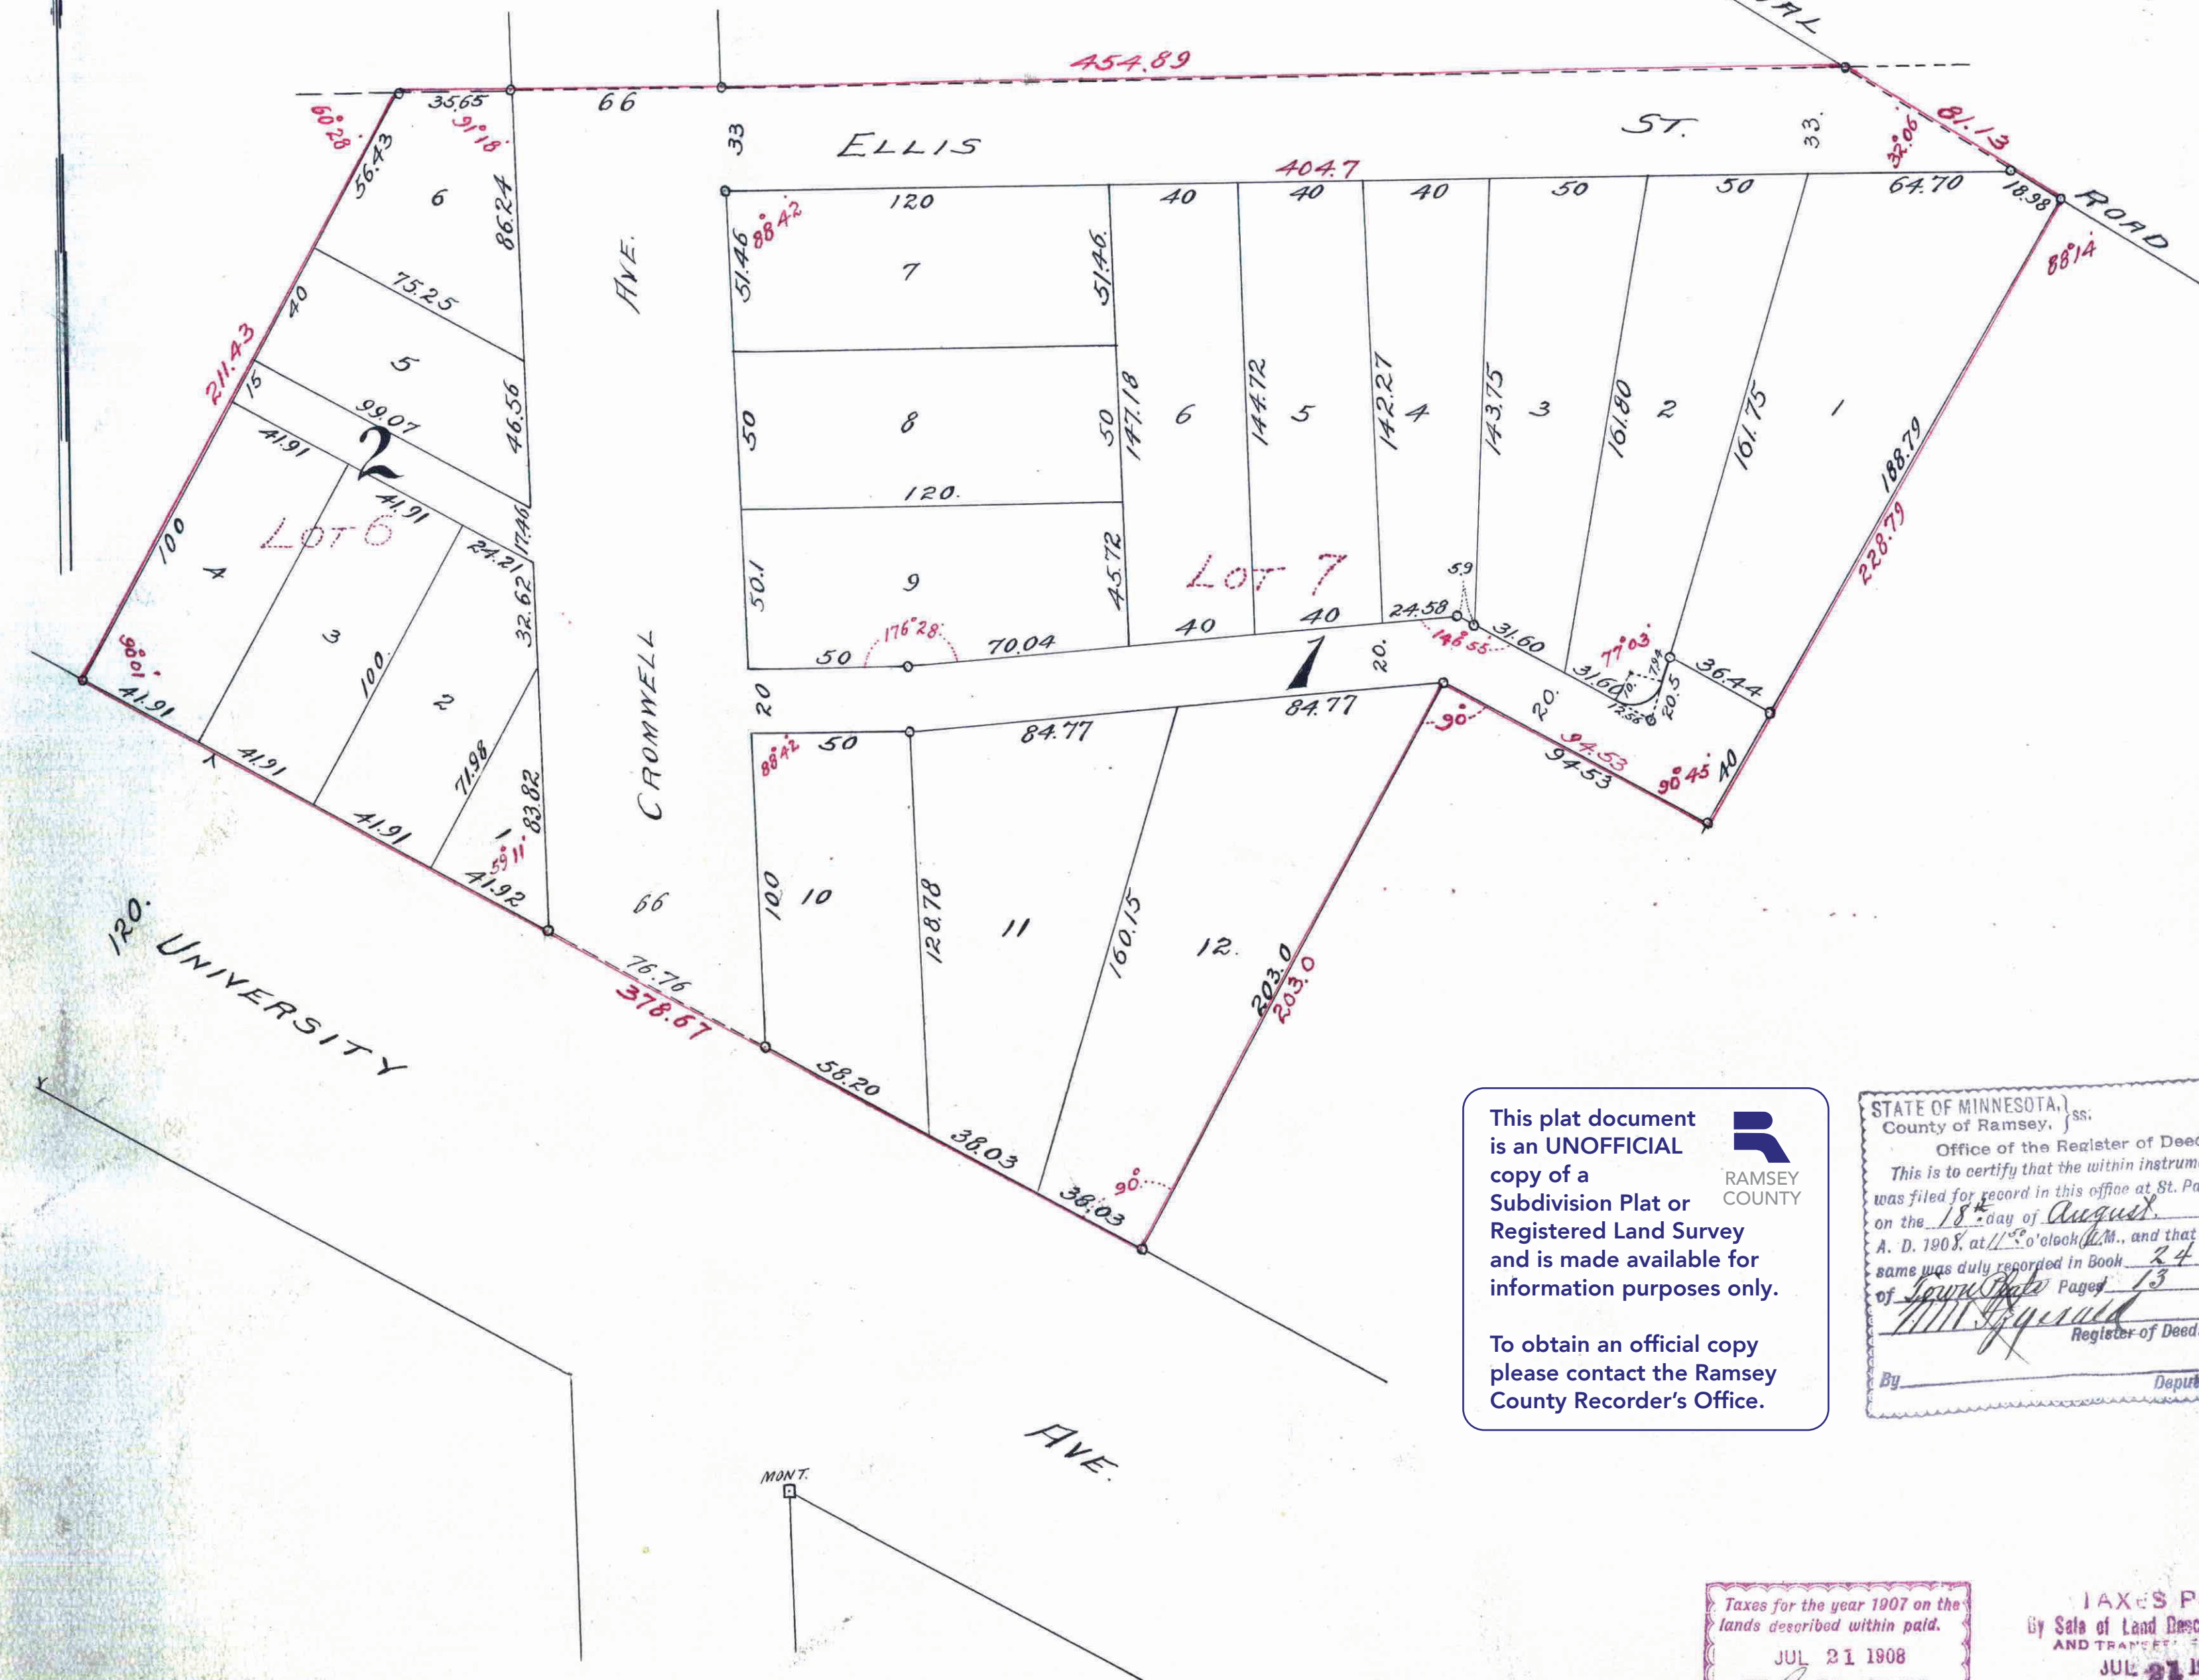

ST. PAUL JUNE 17-1907
 I HEREBY CERTIFY TO HAVING SURVEYED AND PLATTED THE PROPERTY AS DESCRIBED ON THIS MAP AS CROMWELL PLACE, AND HAVE PLACED IRON MONUMENTS AT THE CORNERS OF EACH AND EVERY BLOCK AS SHOWN ON THIS MAP, AND THE SAME IS CORRECT.
 JOHN B. IRVINE
 SURVEYOR

STATE OF MINNESOTA } ON THIS 5th DAY OF August A.D. 1907
 COUNTY OF RAMSEY, } PERSONALLY APPEARED BEFORE ME THE UNDERSIGNED
 JOHN B. IRVINE, TO ME WELL KNOWN AND ACKNOWLEDGED
 THAT HE EXECUTED THE FOREGOING CERTIFICATE AS HIS OWN, FREE ACT
 AND DEED.

MY COMMISSION EXPIRES May 17, 1909.
 J. B. Brown
 NOTARY PUBLIC
 RAMSEY COUNTY MINN.

THIS IS TO CERTIFY THAT THE DICKERMAN INVESTMENT COMPANY, ARE THE PROPRIETORS OF LOTS 6 & 7, AUDITORS SUBDIVISION NO. 2, AND HAVE CAUSED THE SAME TO BE SURVEYED AND PLATTED, AND HEREAFTER KNOWN AS CROMWELL PLACE, AS SHOWN BY THIS PLAT, AND HEREBY DEDICATE TO THE PUBLIC AND FOR THE PUBLIC USE FOREVER ALL STREETS, AVENUES, ALLEYS AND BOULEVARDS AS HEREIN INDICATED.

WITNESS OUR HANDS AND SEALS THIS 15th DAY OF July A.D. 1908

IN PRESENCE OF
 W. H. Matteson } DICKERMAN INVESTMENT COMPANY,
 M. A. Battelle } By Gilbert F. Dickerman
 PRESIDENT.
 Charles K. Dickerman
 SECRETARY.

STATE OF MINNESOTA } ss ON THIS 18th DAY OF July A.D. 1908
 COUNTY OF RAMSEY, } PERSONALLY CAME BEFORE ME THE UNDERSIGNED GILBERT G. DICKERMAN,
 AND CHARLES K. DICKERMAN, TO ME WELL KNOWN, WHO BEING BY ME DULY
 SWORN, DID SAY THAT THEY ARE THE PRESIDENT AND SECRETARY
 RESPECTIVELY OF THE DICKERMAN INVESTMENT COMPANY, A CORPORATION,
 ORGANIZED AND EXISTING UNDER THE LAWS OF THE STATE OF MINNESOTA,
 AND THAT THE SEAL AFFIXED TO THE ABOVE INSTRUMENT IS THE CORPORATE
 SEAL OF SAID CORPORATION AND THAT SAID INSTRUMENT WAS SIGNED AND
 SEALED IN BEHALF OF SAID CORPORATION BY AUTHORITY OF ITS
 BOARD OF DIRECTORS, AND SAID GILBERT G. DICKERMAN, AND
 CHARLES K. DICKERMAN, ACKNOWLEDGED SAID INSTRUMENT TO BE
 THE FREE ACT AND DEED OF SAID CORPORATION.

My Commission Expires June 1st 1913
 M. A. Battelle
 NOTARY PUBLIC,
 RAMSEY COUNTY MINN.

ACCEPTED AND APPROVED THIS 21st DAY OF July A.D. 1908

G. Anway } PLAT COMMISSIONERS.
 J. W. Jordan }
 L. W. Rundlett } CITY ENGINEER.

ACCEPTED BY THE ASSEMBLY August 6th A.D. 1908.

ACCEPTED BY THE BOARD OF ALDERMEN July 21st A.D. 1908.

APPROVED Aug 7th A.D. 1908
 J. W. Rundlett
 CITY CLERK.

This plat document is an UNOFFICIAL copy of a Subdivision Plat or Registered Land Survey and is made available for information purposes only.
 To obtain an official copy please contact the Ramsey County Recorder's Office.

STATE OF MINNESOTA } ss
 County of Ramsey, }
 Office of the Register of Deeds
 This is to certify that the within instrument was filed for record in this office at St. Paul, on the 18th day of August A. D. 1908, at 11 o'clock A. M., and that the same was duly reported in Book 24 of Town Plat Page 13
 M. A. Battelle
 Register of Deeds.
 By _____ Deputy.

Taxes for the year 1907 on the lands described within paid.
 JUL 21 1908
 JESSE FOOT, County Treasurer,
 St. Paul, Minn.

TAXES PAID
 By Sale of Land Described Within, AND TRANSFER ENTERED.
 JUL 21 1908
 EDW. G. KRAMMER,
 COUNTY AUDITOR

CITY TREASURER'S OFFICE,
 ST. PAUL, MINN.
 JUL 21 1908
 Assessments PAID by Sale
 OTTO BREMER, City Treas.
 C. Van Horn

359326