

14

HINKENS' REARRANGEMENT

Scale 1" to 20'


Jens Pedersen, Surveyor

I hereby certify to having surveyed and platted the property described on this map as HINKENS' REARRANGEMENT and have placed iron monuments at the corners of each and every block as shown on this map, and that the same is correct. Jens Ledesen


Jens Pedersen
Surveyor.

State of Minnesota }
County of Ramsey } ss On this 24 day of July A.D. 1908, personally
appeared before me, the undersigned, Jens Pedersen, to me well known, and
acknowledged that he executed the foregoing certificate as his own free
act and deed. U.P. Moore.

Notary Public, Ramsey County, Minn.
My commission expires Oct. 28, 1912


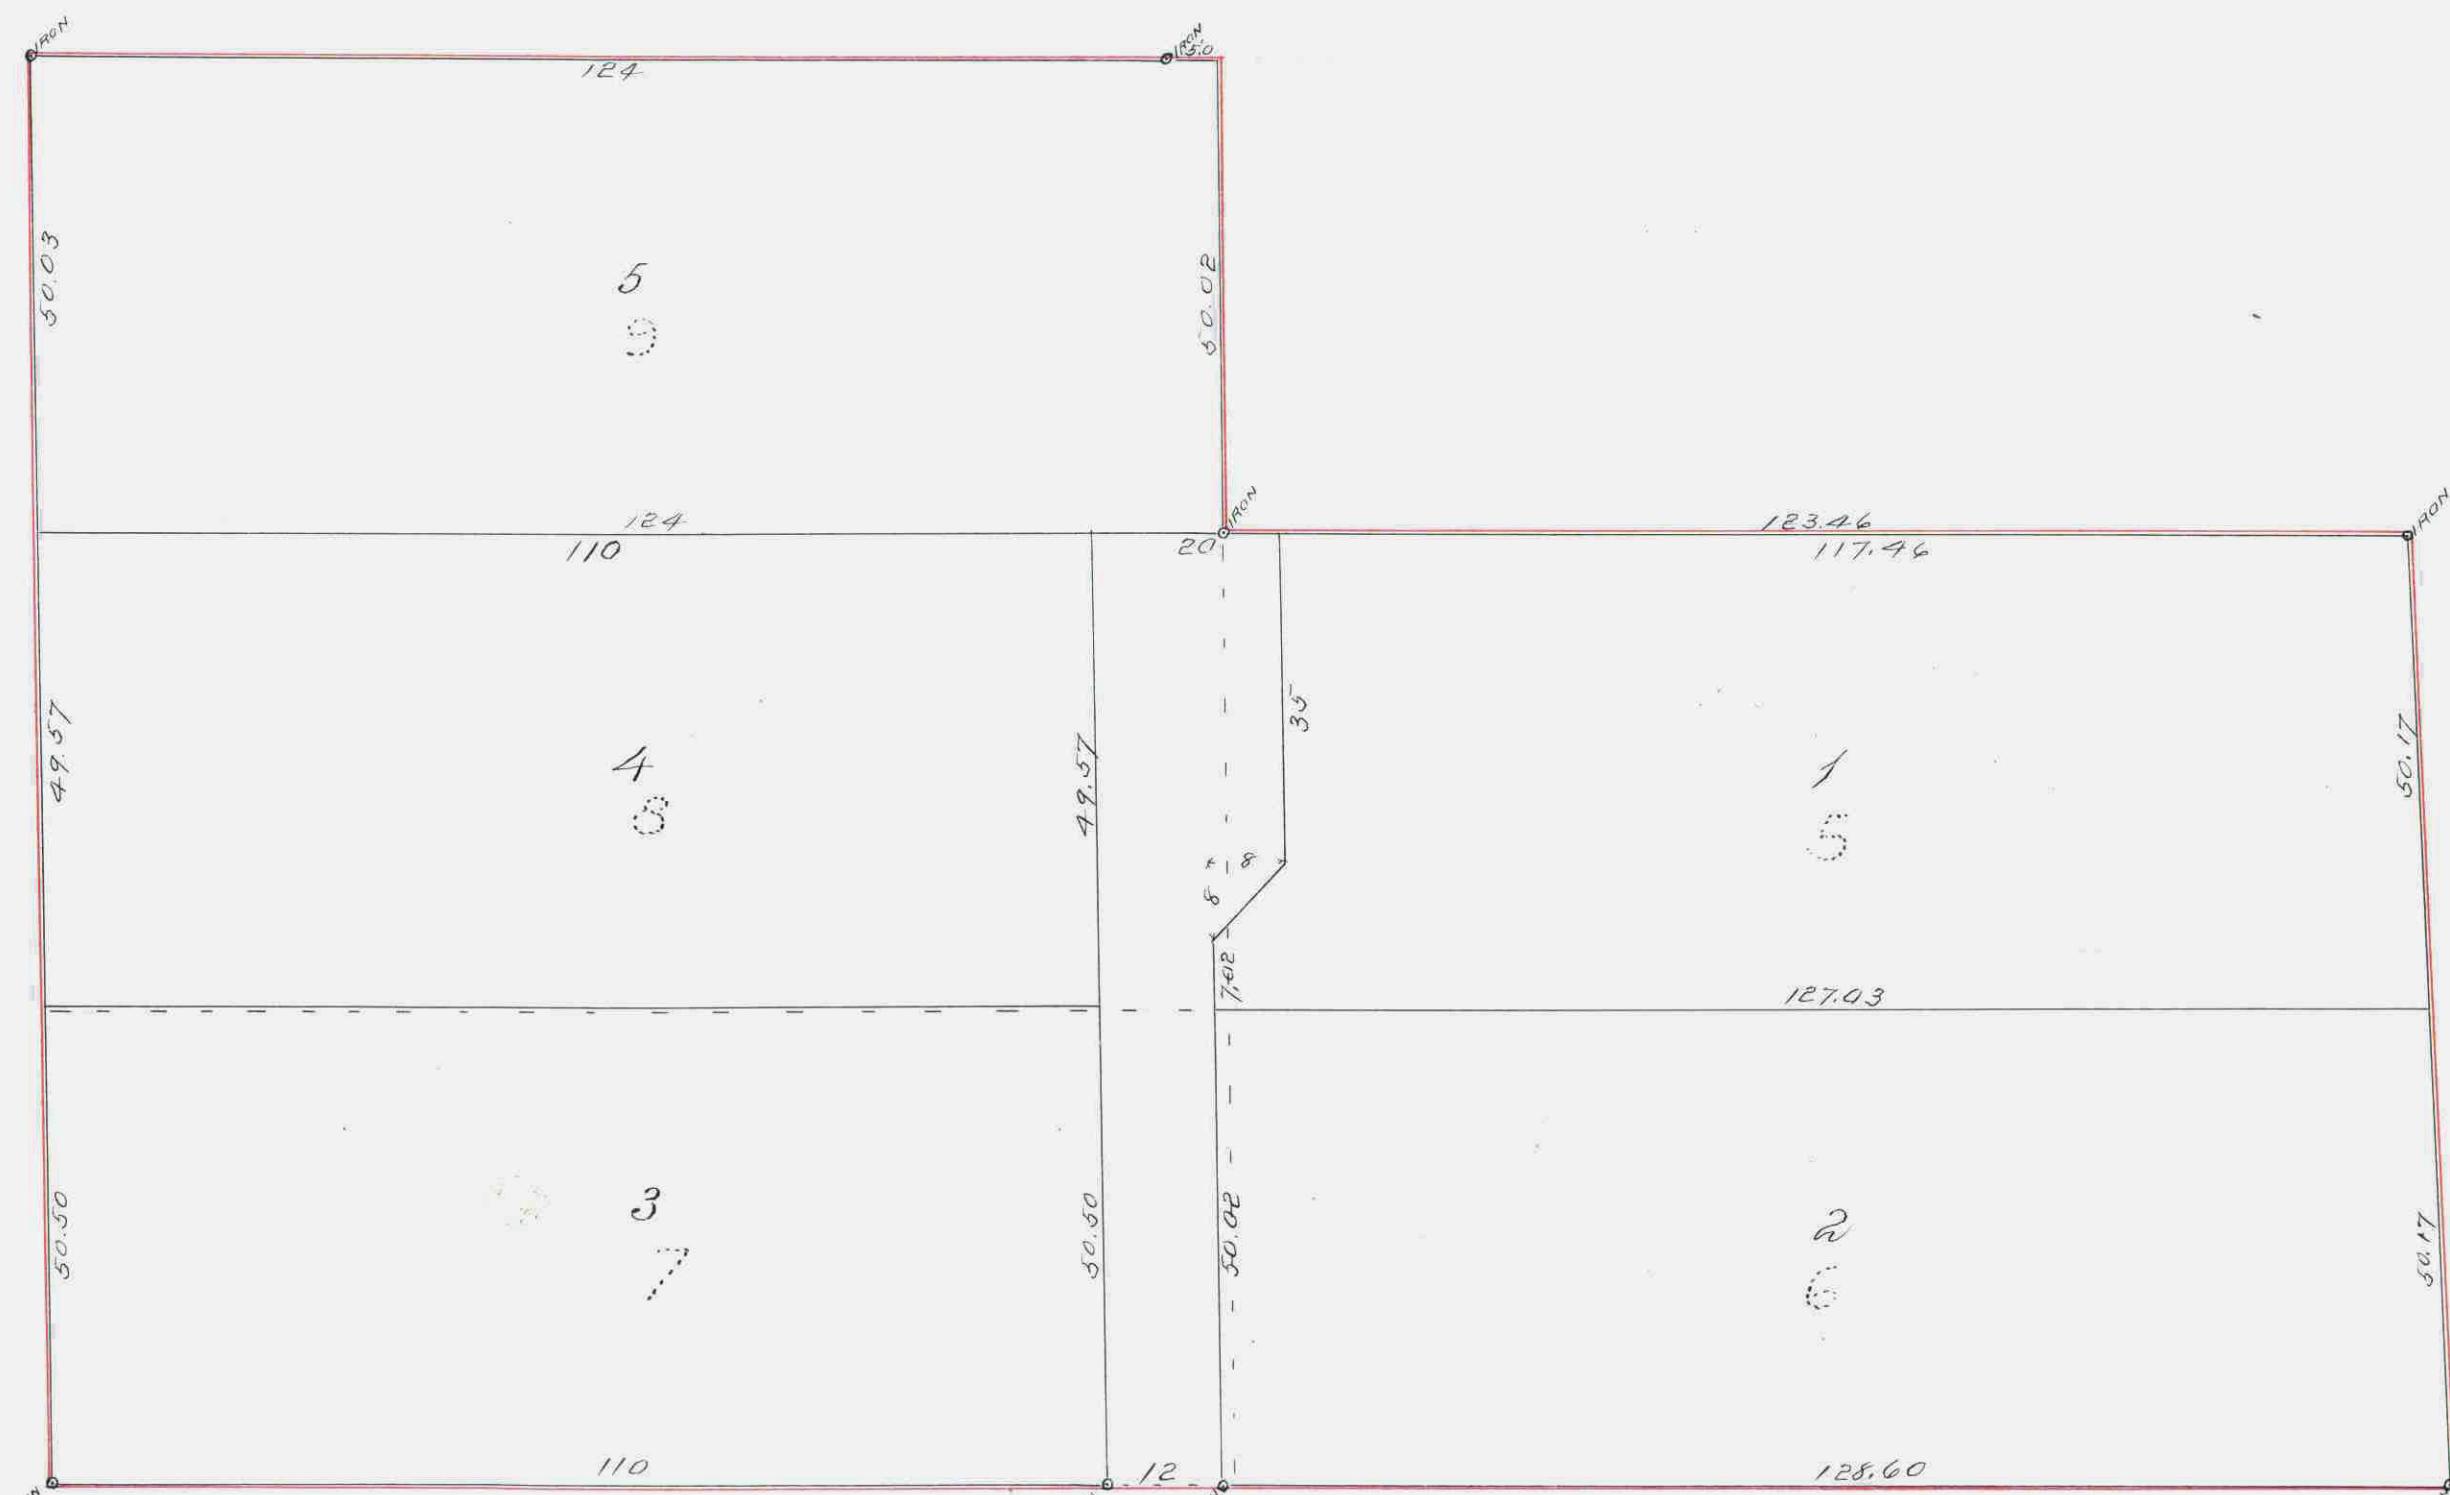


Capitol Heights

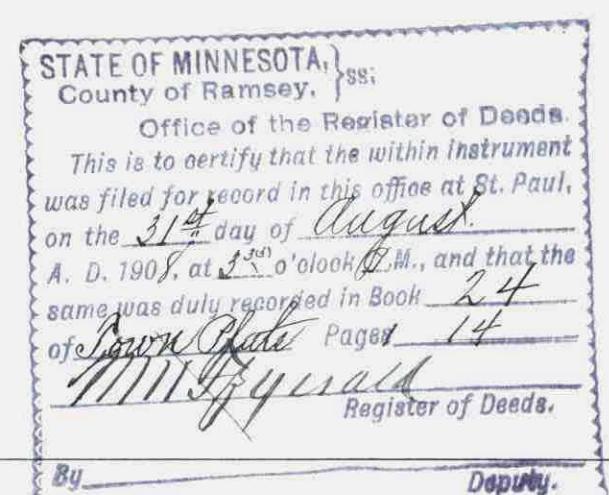

This plat document
is an UNOFFICIAL
copy of a
Subdivision Plat or
Registered Land Survey
and is made available for
information purposes only.

To obtain an official copy
please contact the Ramsey
County Recorder's Office.

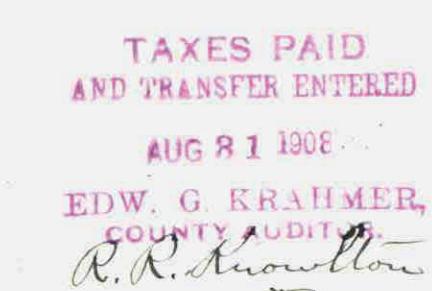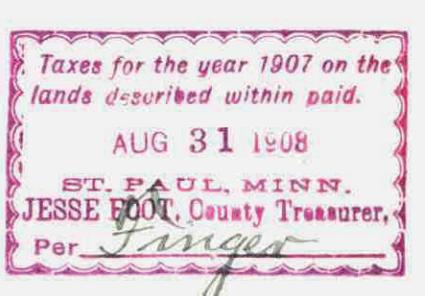

Witness our hands and seals this 24 day of July A.D. 1908.

In presence of

A. Moore
A. P. Nathan

Henry Hinkens
Johanna Hinkens