

KENNA'S SUBDIVISION OF LOT 53 BLOCK 4 ROSEDALE PARK


359263

Scale 40 Ft. per Inch. ◦ Indicates Iron.

80 GRAND AVE 80

SURVEYED BY
FOWBLE & FITZ.
CIVIL ENGINEERS AND SURVEYORS
ST. PAUL, MINN.

JULY 1908.

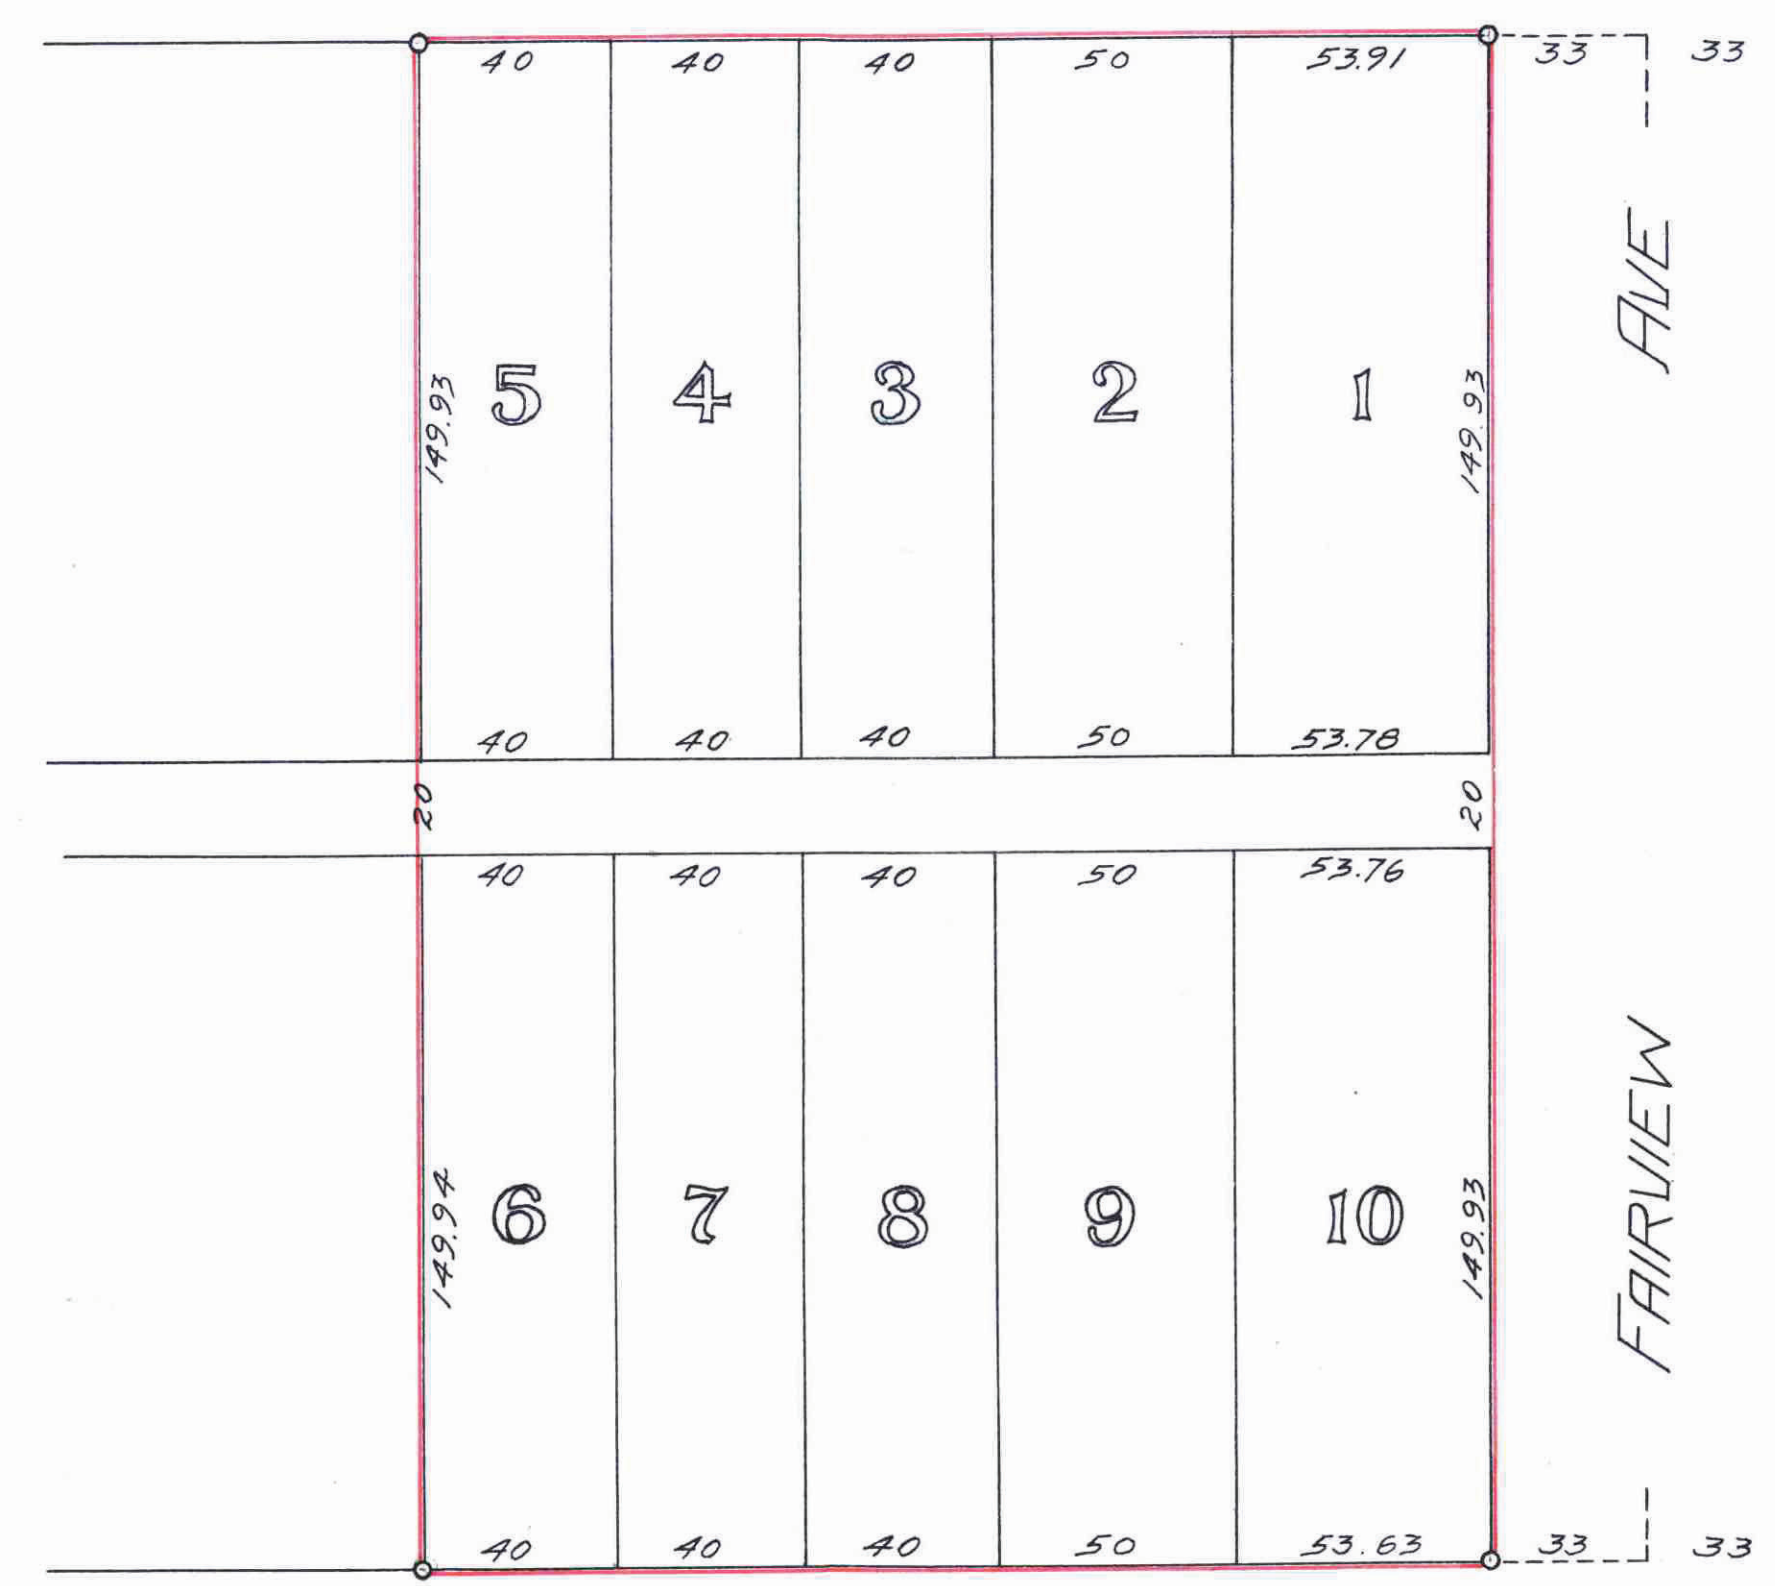

66 LINCOLN AVE 66

St. Paul July 29, 1908.
I hereby certify to having surveyed and platted the property as described on this map as "KENNA'S SUBDIVISION OF Lot 53, Block 4, Rosedale Park" and have placed iron monuments as shown on this map and the same is correct.
J. Milton Fowble

State of Minnesota } s.s.
County of Ramsey }
On this 29th day of July A.D. 1908, before me personally appeared T. Milton Fowble, to me known to be the person described in and who executed the foregoing certificate and acknowledged that he executed the same as his free act and deed.
T. Milton Fowble
Notary Public Ramsey Co., Minn.
My commission expires April 19th 1913

This is to certify that ST. PAUL TITLE & TRUST COMPANY, a corporation, proprietor of Lot 53, Block 4, Rosedale Park (except the east 33 feet thereof) has caused the same to be surveyed and platted and hereafter known as "KENNA'S SUBDIVISION OF Lot 53, Block 4, Rosedale Park" as shown on this map and hereby dedicated to the public for public use forever all the streets, avenues and alleys hereon indicated.

Witness our hands and the corporate seal of the above named corporation this 29th day of July A. D. 1908.
In presence of
W. J. Robertson
Chas. A. Oberg
ST. PAUL TITLE & TRUST COMPANY
By *Fredrick G. Ingersoll* President
Charles A. Oberg Secretary

State of Minnesota } s.s.
County of Ramsey }
On this 29th day of July A.D. 1908 Before me personally appeared F. G. Ingersoll and Charles A. Oberg, to me well known, who being duly sworn did say, each for himself, that F. G. Ingersoll is the president and Charles A. Oberg is the secretary of ST. PAUL TITLE & TRUST COMPANY, a corporation, and that the seal affixed to the foregoing instrument is the corporate seal of said company and that said instrument was signed and sealed in behalf of said company by authority of its board of directors, and the said F. G. Ingersoll and Chas. A. Oberg acknowledged said instrument to be the free act and deed of said corporation.

T. Milton Fowble
Notary Public Ramsey Co., Minn.
My commission expires April 19th 1913

Accepted and approved this 6th day of August 1908

C. Aman
Gaspar Jordan Plat Commission
W. J. Robertson City Engineer.

Accepted by the Assembly August 6th 1908
Accepted by the Board of Aldermen August 7th 1908
And approved August 15th 1908
W. J. Robertson
City Clerk of the City of St. Paul.

STATE OF MINNESOTA } s.s.
County of Ramsey }
Office of the Register of Deeds
This is to certify that the within instrument was filed for record in this office at St. Paul, on the 17th day of August, A. D. 1908 at 11 o'clock A.M., and that the same was duly recorded in book 24 of Town Clerk's Pages 12
M. J. Guaid
Register of Deeds.
By _____ Deputy

This plat document is an UNOFFICIAL copy of a Subdivision Plat or Registered Land Survey and is made available for information purposes only.
To obtain an official copy please contact the Ramsey County Recorder's Office.

CITY TREASURER'S OFFICE,
ST. PAUL, MINN.
JUL 30 1908
Mullaire

Taxes for the year 1907 on the lands described within paid.
JUL 30 1908
ST. PAUL, MINN.
JESSE E. B. COUNTY TREASURER.
Per *Finger*

TAXES PAID AND TRANSFER ENTERED
AUG 4 1908
EDW. G. KRAEMER,
COUNTY AUDITOR.
R. R. Knudsen

359263