

BROUILLETTE

PARK


40
40.

Sec. 29. T 30. R 23 W.

Ramsey Co. Minn.

This plat document is an UNOFFICIAL copy of a Subdivision Plat or Registered Land Survey and is made available for information purposes only. To obtain an official copy please contact the Ramsey County Recorder's Office.

STATE OF MINNESOTA ss.
County of Ramsey.
I, *R. L. Kirby*, Register of Deeds,
do hereby certify that the within
instrument was filed for record
in this Office, at St. Paul, on the
8th day of January, A. D.
1886, at 2 o'clock P. M., and
that the same is recorded in
book 7 of Plats
page 40.
R. L. Kirby
Register of Deeds

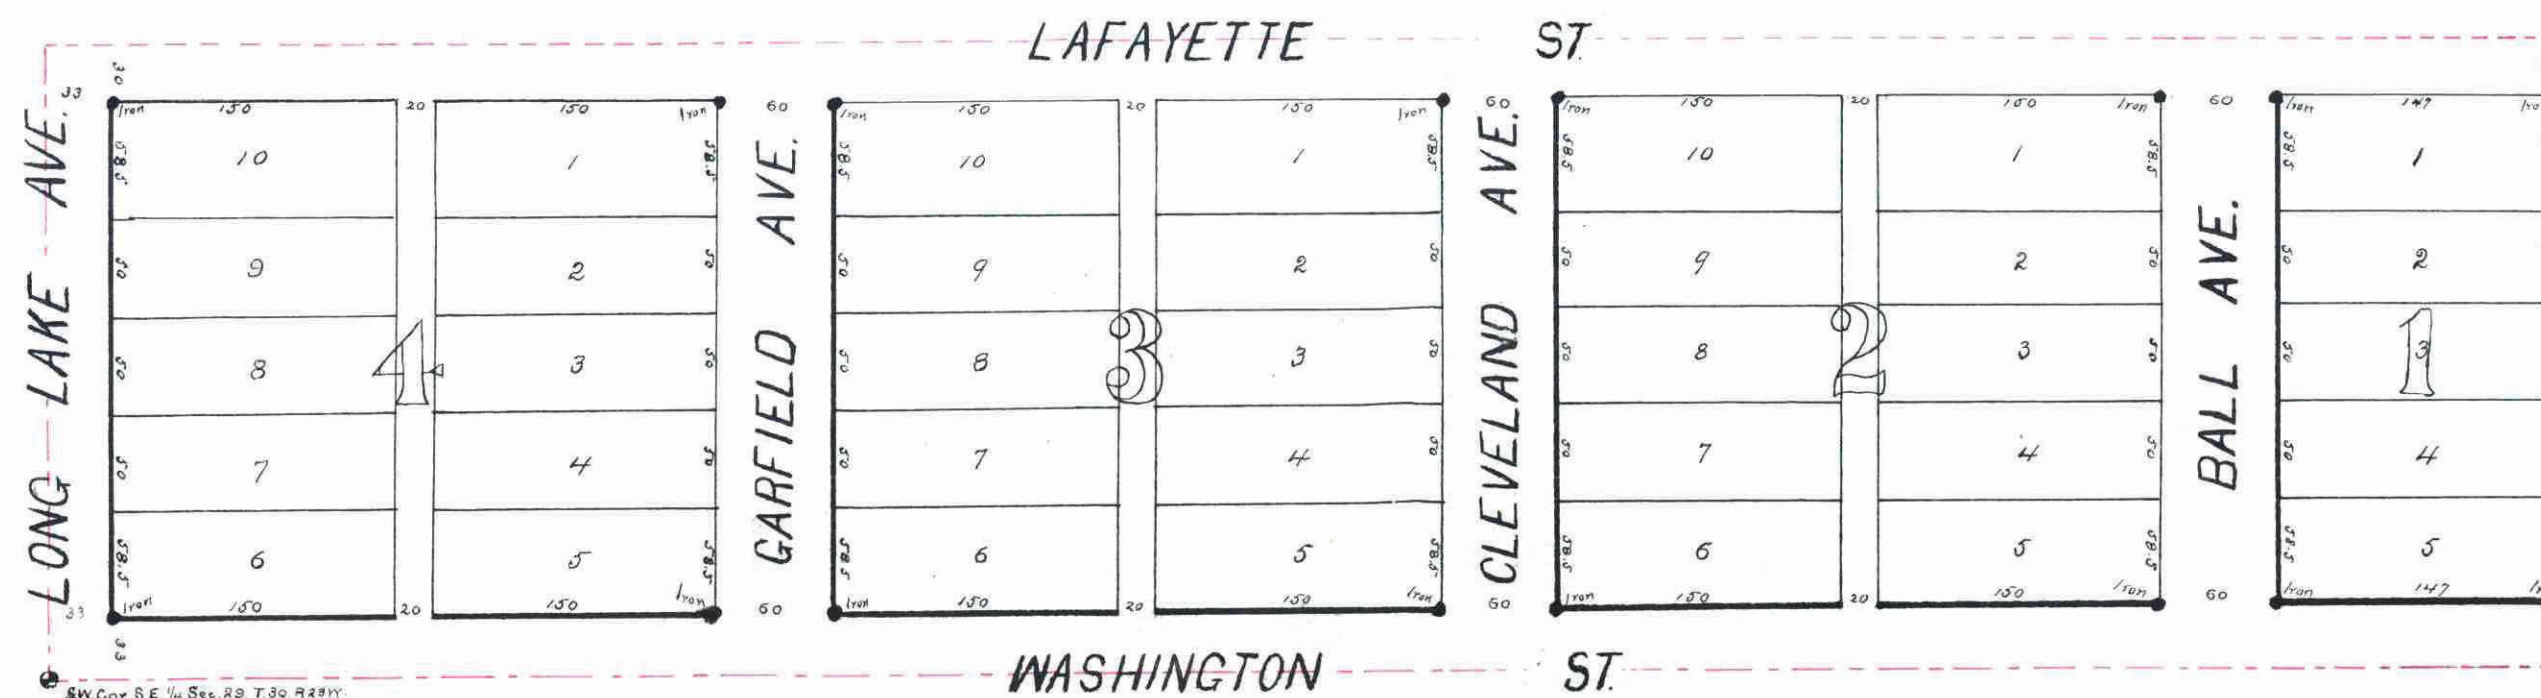

I hereby certify to having surveyed and platted the property as described on this map as Brouillette Park and have placed iron monuments at the corners of each and every block as shown on this map, and the same is correct.
William H. Dearborn
Surveyor

This is to certify that Catherine Brouillette proprietress of the property commencing at the S.W. Cor. S.E. 1/4 Sec. 29. T. 30. R. 23 W. Ramsey Co. and running due east 1320 feet; thence north 330 feet; thence west 1320 feet; thence south 330 feet to point of beginning here caused the same to be surveyed and platted, and hereafter known as Brouillette Park as shown by this plat and hereby dedicate to the public, and for the public use forever, all the streets, avenues, and alleys, as herein indicated.

Witness my hand and seal this *Eight* day of *January* 1886.

In presence of
Daniel Morgan
Jessie H. Boyman
Catherine Brouillette
by *John B. Brouillette*
her Attorney in fact.

State of Minnesota }
County of Ramsey } On this *Eight* day of *January* A. D. 1886, personally appeared before the undersigned *William H. Dearborn* to me well known, and acknowledged that he executed the foregoing certificate as his own free act and deed.
J. P. Stout
Notary Public
Ramsey Co. Minn.

State of Minnesota }
County of Ramsey } On this *Eight* day of *January* A. D. 1886, personally came before me the undersigned *John B. Brouillette* Atty. in Fact for *Catharine Brouillette* to me well known and he acknowledged that he executed the foregoing certificate for the uses and purposes therein expressed.
John B. Brouillette
Notary Public
Ramsey Co. Minn.

Witnessed *January 8 1886*
John O'Brien
County Auditor

Accepted and approved this *twelfth* day of *January* A. D. 1886.
J. P. Stout
Joe Sharkey } Plat Commissioners