

# ELDER ADDITION

## ST. PAUL, MINN.


Scale 1" = 100'

Jens Pederson  
Surveyor

I hereby certify having surveyed and platted the property as described on this map as Elder Addition, St. Paul, Minn., and have placed iron monuments at the corners of each and every block, as shown on this map, and the same is correct.  
*Jens Pederson*  
Surveyor

State of Minnesota } ss. On this 20 day of October A.D. 1908, personally appeared  
County of Ramsey } before me, the undersigned, Jens Pederson, to me well known, and acknowledged that he executed the foregoing certificate as his own free act and deed.  
*Jens Pederson*  
Notary Public, Ramsey County, Minn.  
My commission expires Feb 26 1914

302614

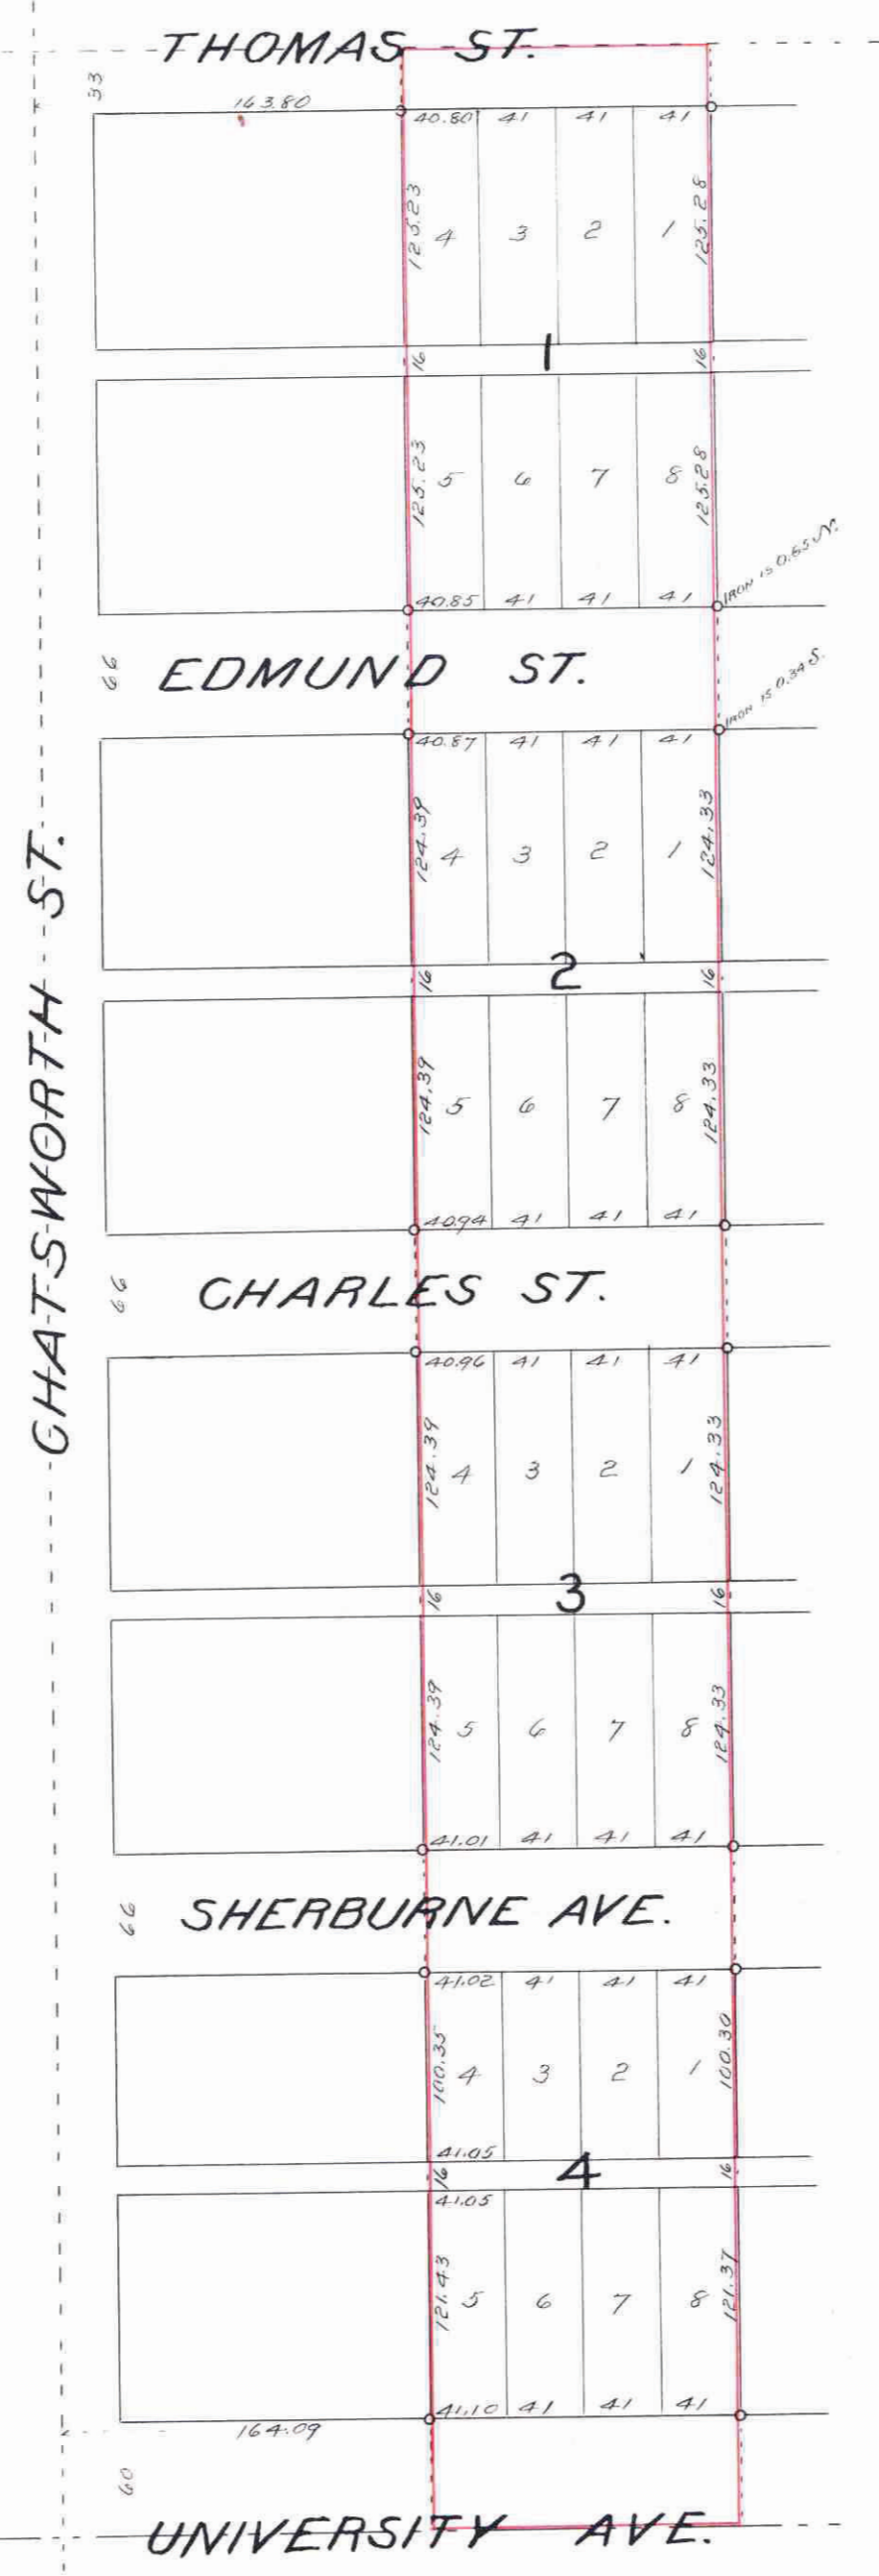

This is to certify that Hubbard K. Bishop, <sup>unmarried</sup> and Julia A. Denzer, & Robert S. Denzer, her husband, proprietors of the East 5 acres of the West 10 acres of the SE 1/4 of the NW 1/4 of Sec. 35, T.29N, R. 23W, have caused the same to be surveyed and platted, and hereafter known as "Elder Addition, St. Paul, Minn.," as shown by this plat, and hereby dedicate to the public, and for the public use forever, all the streets and alleys as herein indicated. Witness our hands and seals this 20 day of October 1908.

In presence of:  
*Jens Pederson* Hubbard K. Bishop  
*W. H. Wood* Julia A. Denzer  
Robert S. Denzer

State of Minnesota } ss. On this 20 day of October 1908 personally appeared  
County of Ramsey } before me, the undersigned, Hubbard K. Bishop and Julia A. Denzer, to me well known, and acknowledged that they executed the foregoing certificate as their own free act and deed.  
*Jens Pederson*  
Notary Public, Ramsey County, Minn.  
My commission expires Feb 26 1914

Accepted and approved this 20th day of October 1908

*W. H. Wood* } Plat Commissioners  
*John B. Jordan* } City Engineer

Accepted by the Assembly Oct 27 A.D. 1908  
Accepted by the Board of Aldermen Oct 20 A.D. 1908  
Approved Oct 23 1908  
*Geo. J. Redington* City Clerk  
me

This plat document is an UNOFFICIAL copy of a Subdivision Plat or Registered Land Survey and is made available for information purposes only.  
To obtain an official copy please contact the Ramsey County Recorder's Office.

STATE OF MINNESOTA } ss.  
County of Ramsey }  
Office of the Registrar of Deeds  
This is to certify that the within instrument was filed for record in this office at St. Paul, on the 27th day of October A. D. 1908, and that the same was duly recorded in Book 24 of *Deeds* Page 18  
*Wm. J. G. ...*  
Registrar of Deeds  
By \_\_\_\_\_ Deputy

362614

TAXES PAID AND TRANSFER ENTERED  
OCT 27 1908  
EDW. C. BRAUNER, County Treasurer

Taxes for the year 1907 on the lands described within paid.  
OCT 27 1908  
ST. PAUL, MINN.  
JESSE BATE, County Treasurer  
Per *J. ...*

CITY TREASURER'S OFFICE, ST. PAUL, MINN.  
OCT 27 1908  
Assessment Paid  
OTTO BREMER, City Treas.