


FOREPAUGH'S DIVISION A.

SCALE 1 INCH = 100 FEET.

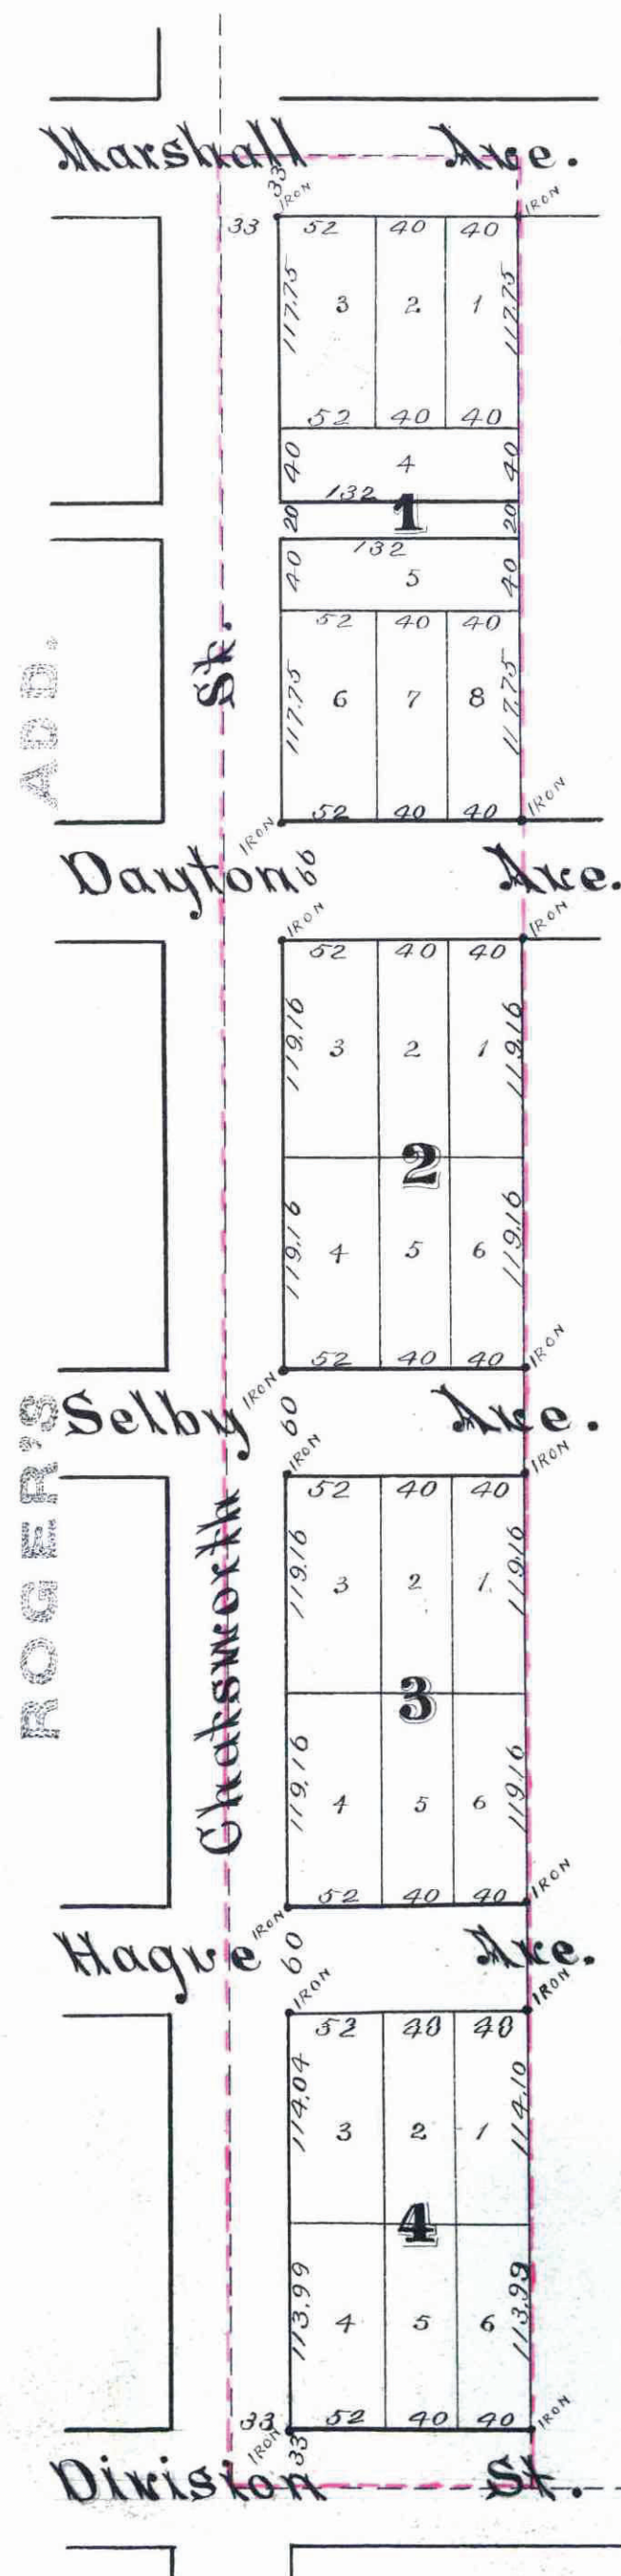

This plat document is an UNOFFICIAL copy of a Subdivision Plat or Registered Land Survey and is made available for information purposes only.

To obtain an official copy please contact the Ramsey County Recorder's Office.

STATE OF MINNESOTA, } ss.
County of Ramsey, }
OFFICE OF THE REGISTER OF DEEDS.
This is to certify that the within instrument was filed for Record in this office, at St. Paul, on the 17th day of June A.D. 1885 at 4 o'clock P.M., and that the same was duly recorded in Book X of Plats page 27
R. C. Wiley
Register of Deeds.
Deputy.

DRAWN BY LOUISE M. BURGESS

St Paul Minn May 21st 1885.
I hereby certify to having surveyed and platted the property as described on this map as FOREPAUGH'S DIVISION A. and have placed iron monuments at the corners of each and every block as shown on this map and the same is correct.
D.L. Curtice,
Surveyor.

State of Minnesota, } ss. On this 23rd day of May A.D. 1885 personally appeared before the undersigned,
County of Ramsey, } D.L. Curtice to me well known, and acknowledged that he executed the foregoing certificate as his own free act and deed.
Jas. Starkey
Notary Public
Ramsey County, Minn.

This is to certify that we Joseph L. Forepaugh and Mary O. Forepaugh his wife are the owners and proprietors of the following described property to wit; Commencing at the northwest corner of the NE 1/4 of the NW 1/4 of Section 2, TOWN 28 North, Range 23 West; Thence ^{east} on township line ten rods; thence south eighty rods more or less to the south line of said tract of land; thence west to the southwest corner of said tract of land; thence north to place of beginning; containing 5 acres more or less, and that we have caused the same to be surveyed and platted, and hereafter known as FOREPAUGH'S DIVISION A. as shown by this plat and hereby dedicate to the public and for the public use forever, all the streets and alleys as hereon indicated.
Witness our hands and seals, this 23rd day of May A.D. 1885.

In Presence of }
E. L. Beardslee }
E. D. Randall }
Joseph L. Forepaugh Seal
Mary O. Forepaugh Seal

State of Minnesota, } ss. On this 23rd day of May A.D. 1885 personally appeared before the under-
County of Ramsey, } signed, Joseph L. Forepaugh and Mary O. Forepaugh his wife to me well known and acknowledged that they executed the foregoing certificate for the uses and purposes therein expressed, as their own free act and deed.
E. L. Beardslee
Notary Public
Ramsey Co Minn

Accepted and approved this 23rd day of May A.D. 1885 }
S. S. Johnson } PLAT
Jas. A. Van Slyke } Commission.
Ore. Starkey }

May 26th, 1885.
I hereby recommend the acceptance of the within plat by the Common Council.
A. W. Randall
City Engineer.

Accepted by the Common Council of the City of St Paul on the 26th day of May 1885.
J. J. McCleary
City Clerk.

St Paul Minn June 17 1885.
Assessments Paid
George Reis
City Treasurer, Minn.

St Paul Minn June 18 1885.
Taxes Paid
James Drum
County Auditor,
Ramsey Co.
St Paul Minn.