

DOBSON'S RE-ARRANGEMENT

This plat document is an UNOFFICIAL copy of a Subdivision Plat or Registered Land Survey and is made available for information purposes only.

To obtain an official copy please contact the Ramsey County Recorder's Office.



368888

I hereby certify to having surveyed and platted the property as described on this map as DOBSON'S Re-Arrangement and have placed iron monuments at the corners of each and every block as shown on this map and the same is correct.

Chas. F. Scheunemann
Surveyor

State of Minnesota }
County of Ramsey } ss. On this 25th day of July, A.D. 1909, personally appeared before me the undersigned Chas. F. Scheunemann, to me well known and acknowledged that he executed the foregoing certificate as his own free act and deed.

Chas. F. Scheunemann
Notary Public, Ramsey Co. Minn.

My commission expires Oct 28th 1912

This is to certify that John J. Dobson and Emma E. Dobson his wife, Frank I. Whitney and M. Louise Whitney his wife, Harry Dranger and Maie L. Dranger his wife, proprietors of Lots 1, 2, 3, 4, 5, 6, 7, 8, 15 and 16 Block 7, Summit Ave. Addition, ^{and vacated alleys abutting thereon} have caused the same to be surveyed and re-platted and hereafter known as DOBSON'S Re-arrangement, as shown on this map, and hereby dedicate to the public and for the public use forever, all the streets, avenues and alleys as herein indicated.

Witness our hands and seals this 8th day of Feb'y A.D. 1909

In presence of
A. L. Westrom, J. H. G. Blandin, George I. Whitney, Harry Dranger, W. J. Biermann

John J. Dobson
Emma E. Dobson
Frank I. Whitney
M. Louise Whitney
Harry Dranger
Maie L. Dranger

STATE of Minnesota }
County of Ramsey } ss. On this 8th day of Feb'y A.D. 1909, personally appeared before me, the undersigned John J. Dobson and Emma E. Dobson his wife, Frank I. Whitney and M. Louise Whitney his wife, Harry Dranger and Maie L. Dranger his wife, to me well known and acknowledged that they executed the foregoing Certificate as their own free act and deed.

George I. Whitney
Notary Public, Ramsey Co. Minn.


My Commission expires May 18th 1914

Accepted and Approved this 25th day of Feb'y, A.D. 1909.

J. W. Jordan } Plat Commissioners.
L. W. Randall }
City Engineer.

Accepted by the Assembly March 1st 1909
Accepted by the Board of Aldermen March 2nd 1909
and Approved March 6th 1909

L. W. Randall
City Clerk.

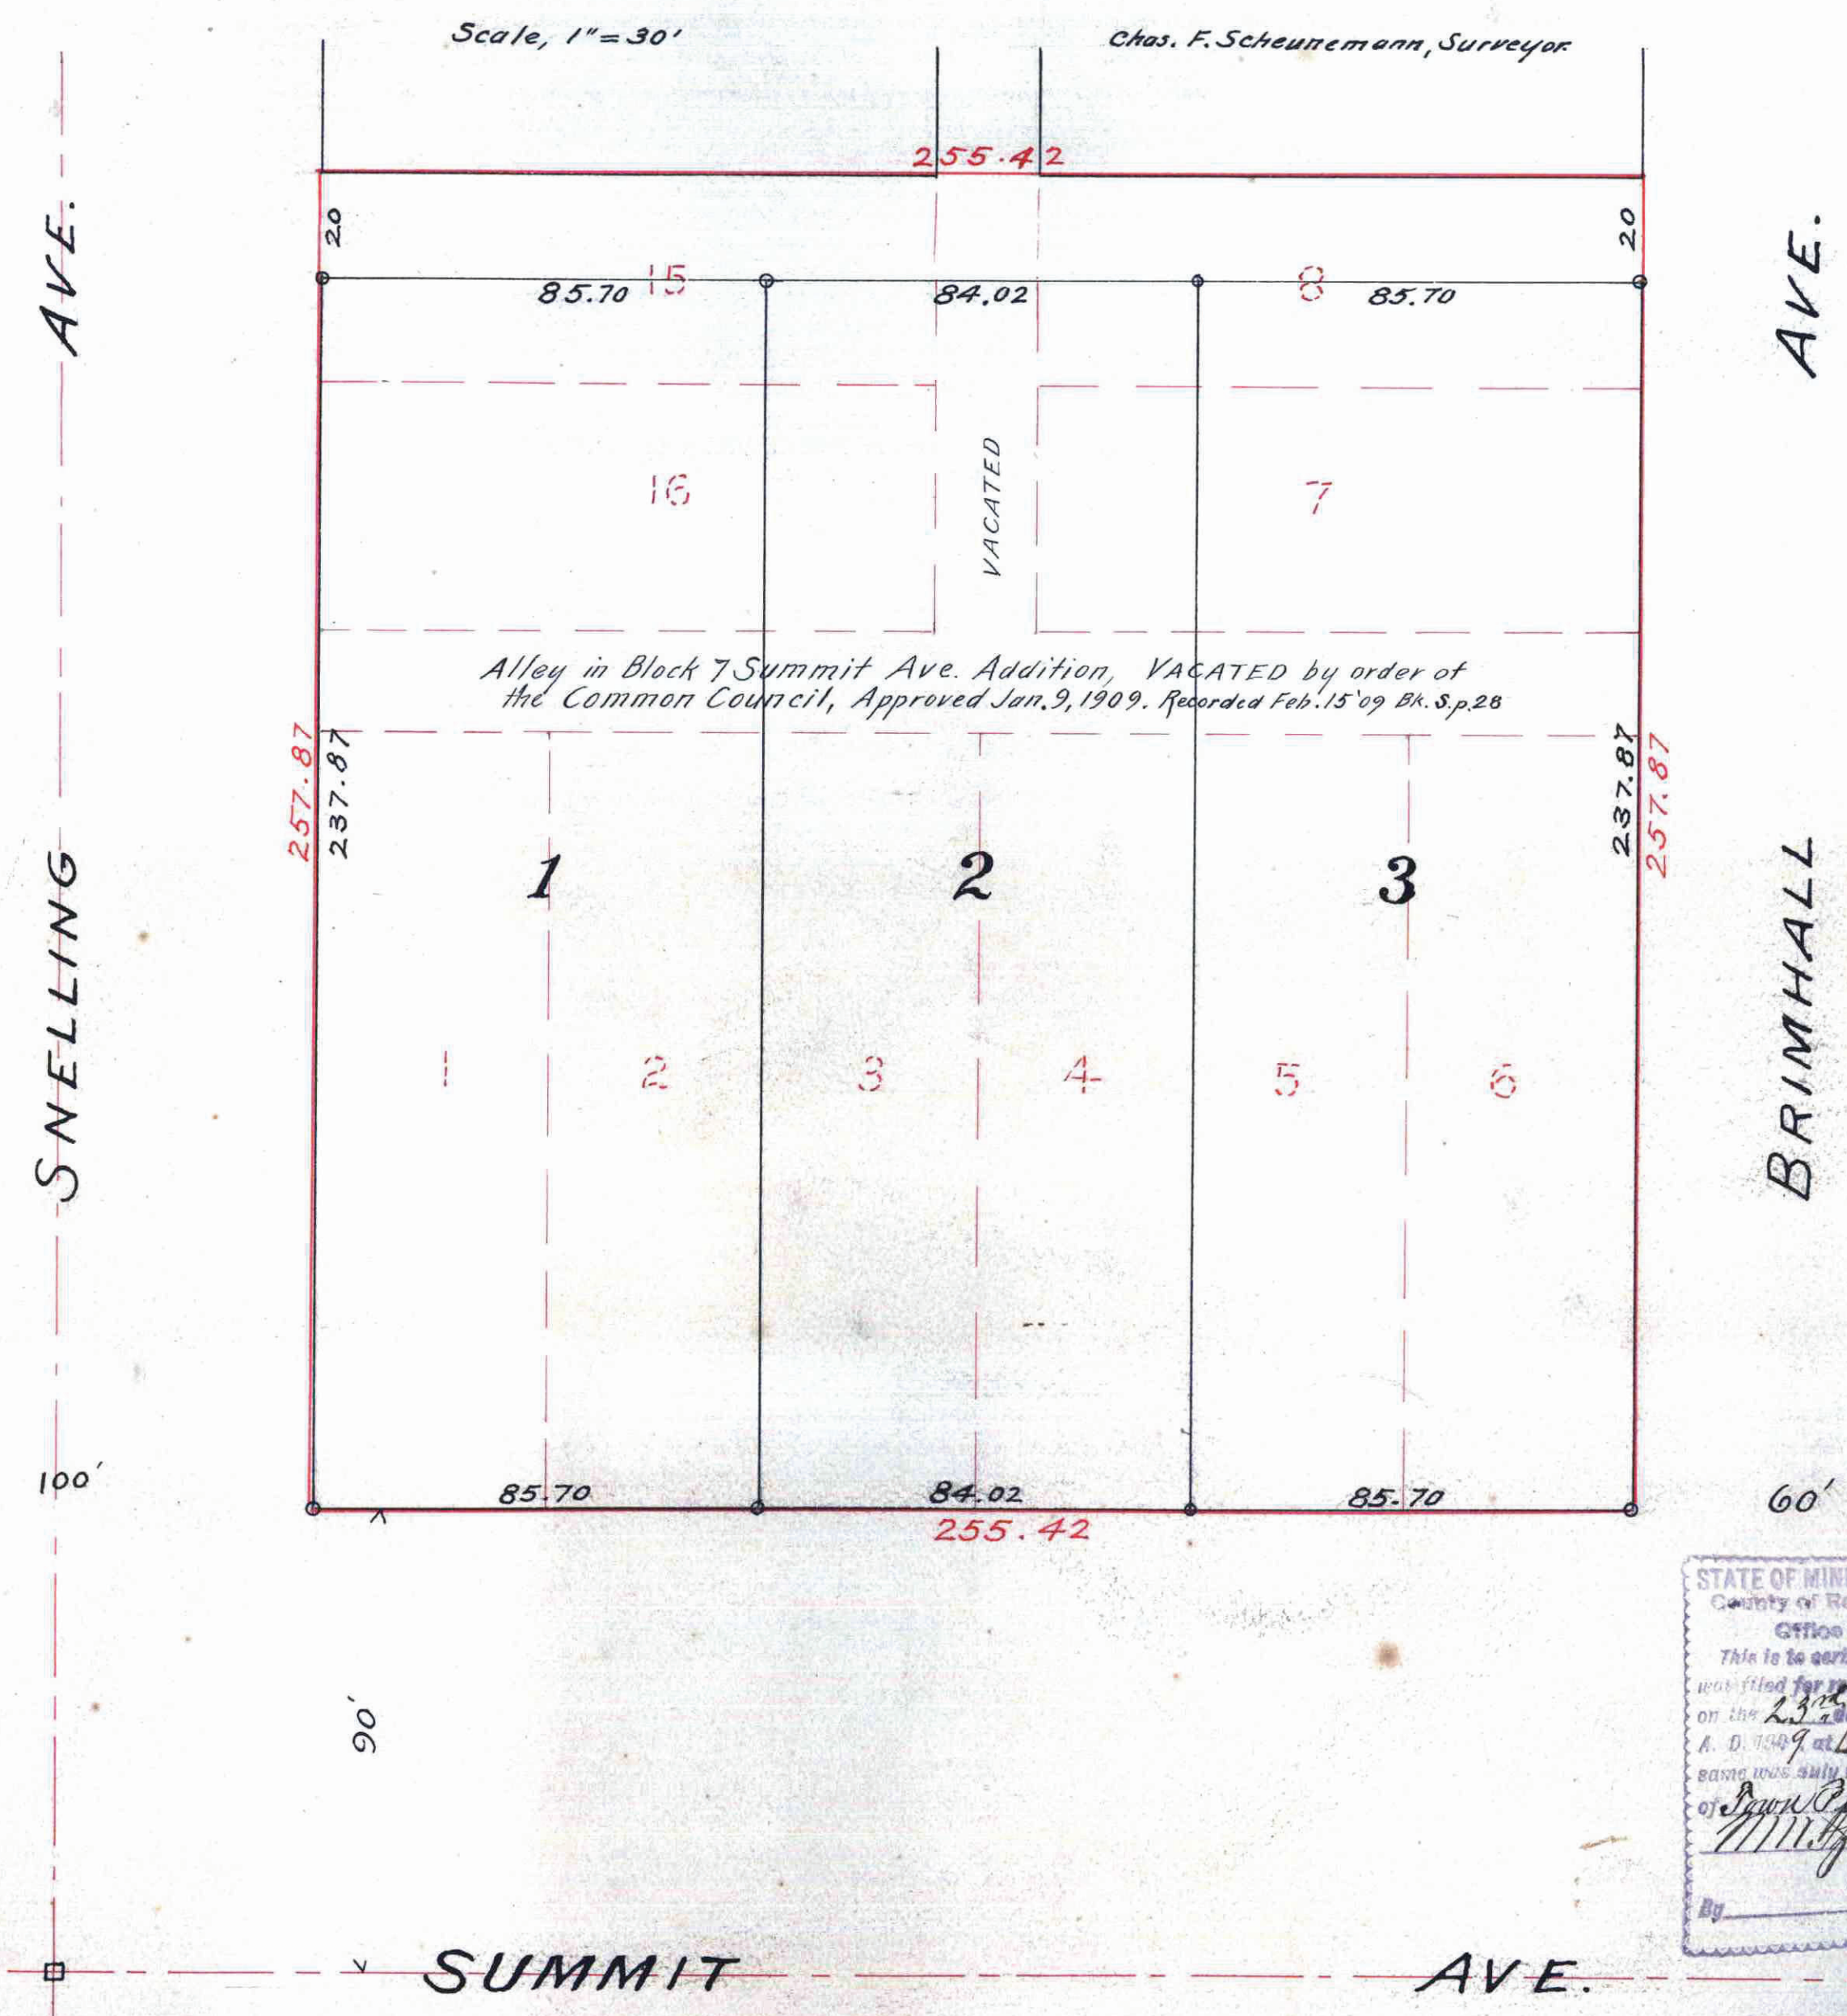

STATE OF MINNESOTA }
County of Ramsey } ss.
Office of the Registrar of Deeds
This is to certify that the within instrument was filed for record in this office at St. Paul, Minn. on the 23rd day of March A. D. 1909 at 12 o'clock P. M., and that the same was duly recorded in Book 23 of said Plate Page 7

M. J. Gershard
Registrar of Deeds.

Taxes for the year 1909 on the lands described within paid.
MAR 22 1909
ST. PAUL, MINN.
JESSE EAT, County Treasurer.
Per J. W. Jordan

TAXES PAID
AND TRANSFER ENTERED
MAR 22 1909
EDW. O. KRAMER, Co. Auditor,
Per J. W. Jordan

CITY TREASURER'S OFFICE,
ST. PAUL, MINN.
MAR 23 1909
Assessments PAID
OTTO BREMER, City Treasurer,
Per J. W. Jordan

368888