

This plat document is an UNOFFICIAL copy of a Subdivision Plat or Registered Land Survey and is made available for information purposes only.

To obtain an official copy please contact the Ramsey County Recorder's Office.


Laurel Addition

St. Paul, Minn.

Brimhall Ave. and Alley in Block 1, Fairmount Add. Vacated by order of the Common Council, App. July 22^d 1908.
Recorded Feb. 15th 1909 Book S. page 29

Chas. F. Scheunemann, Surveyor.

Scale, 50 feet per Inch.

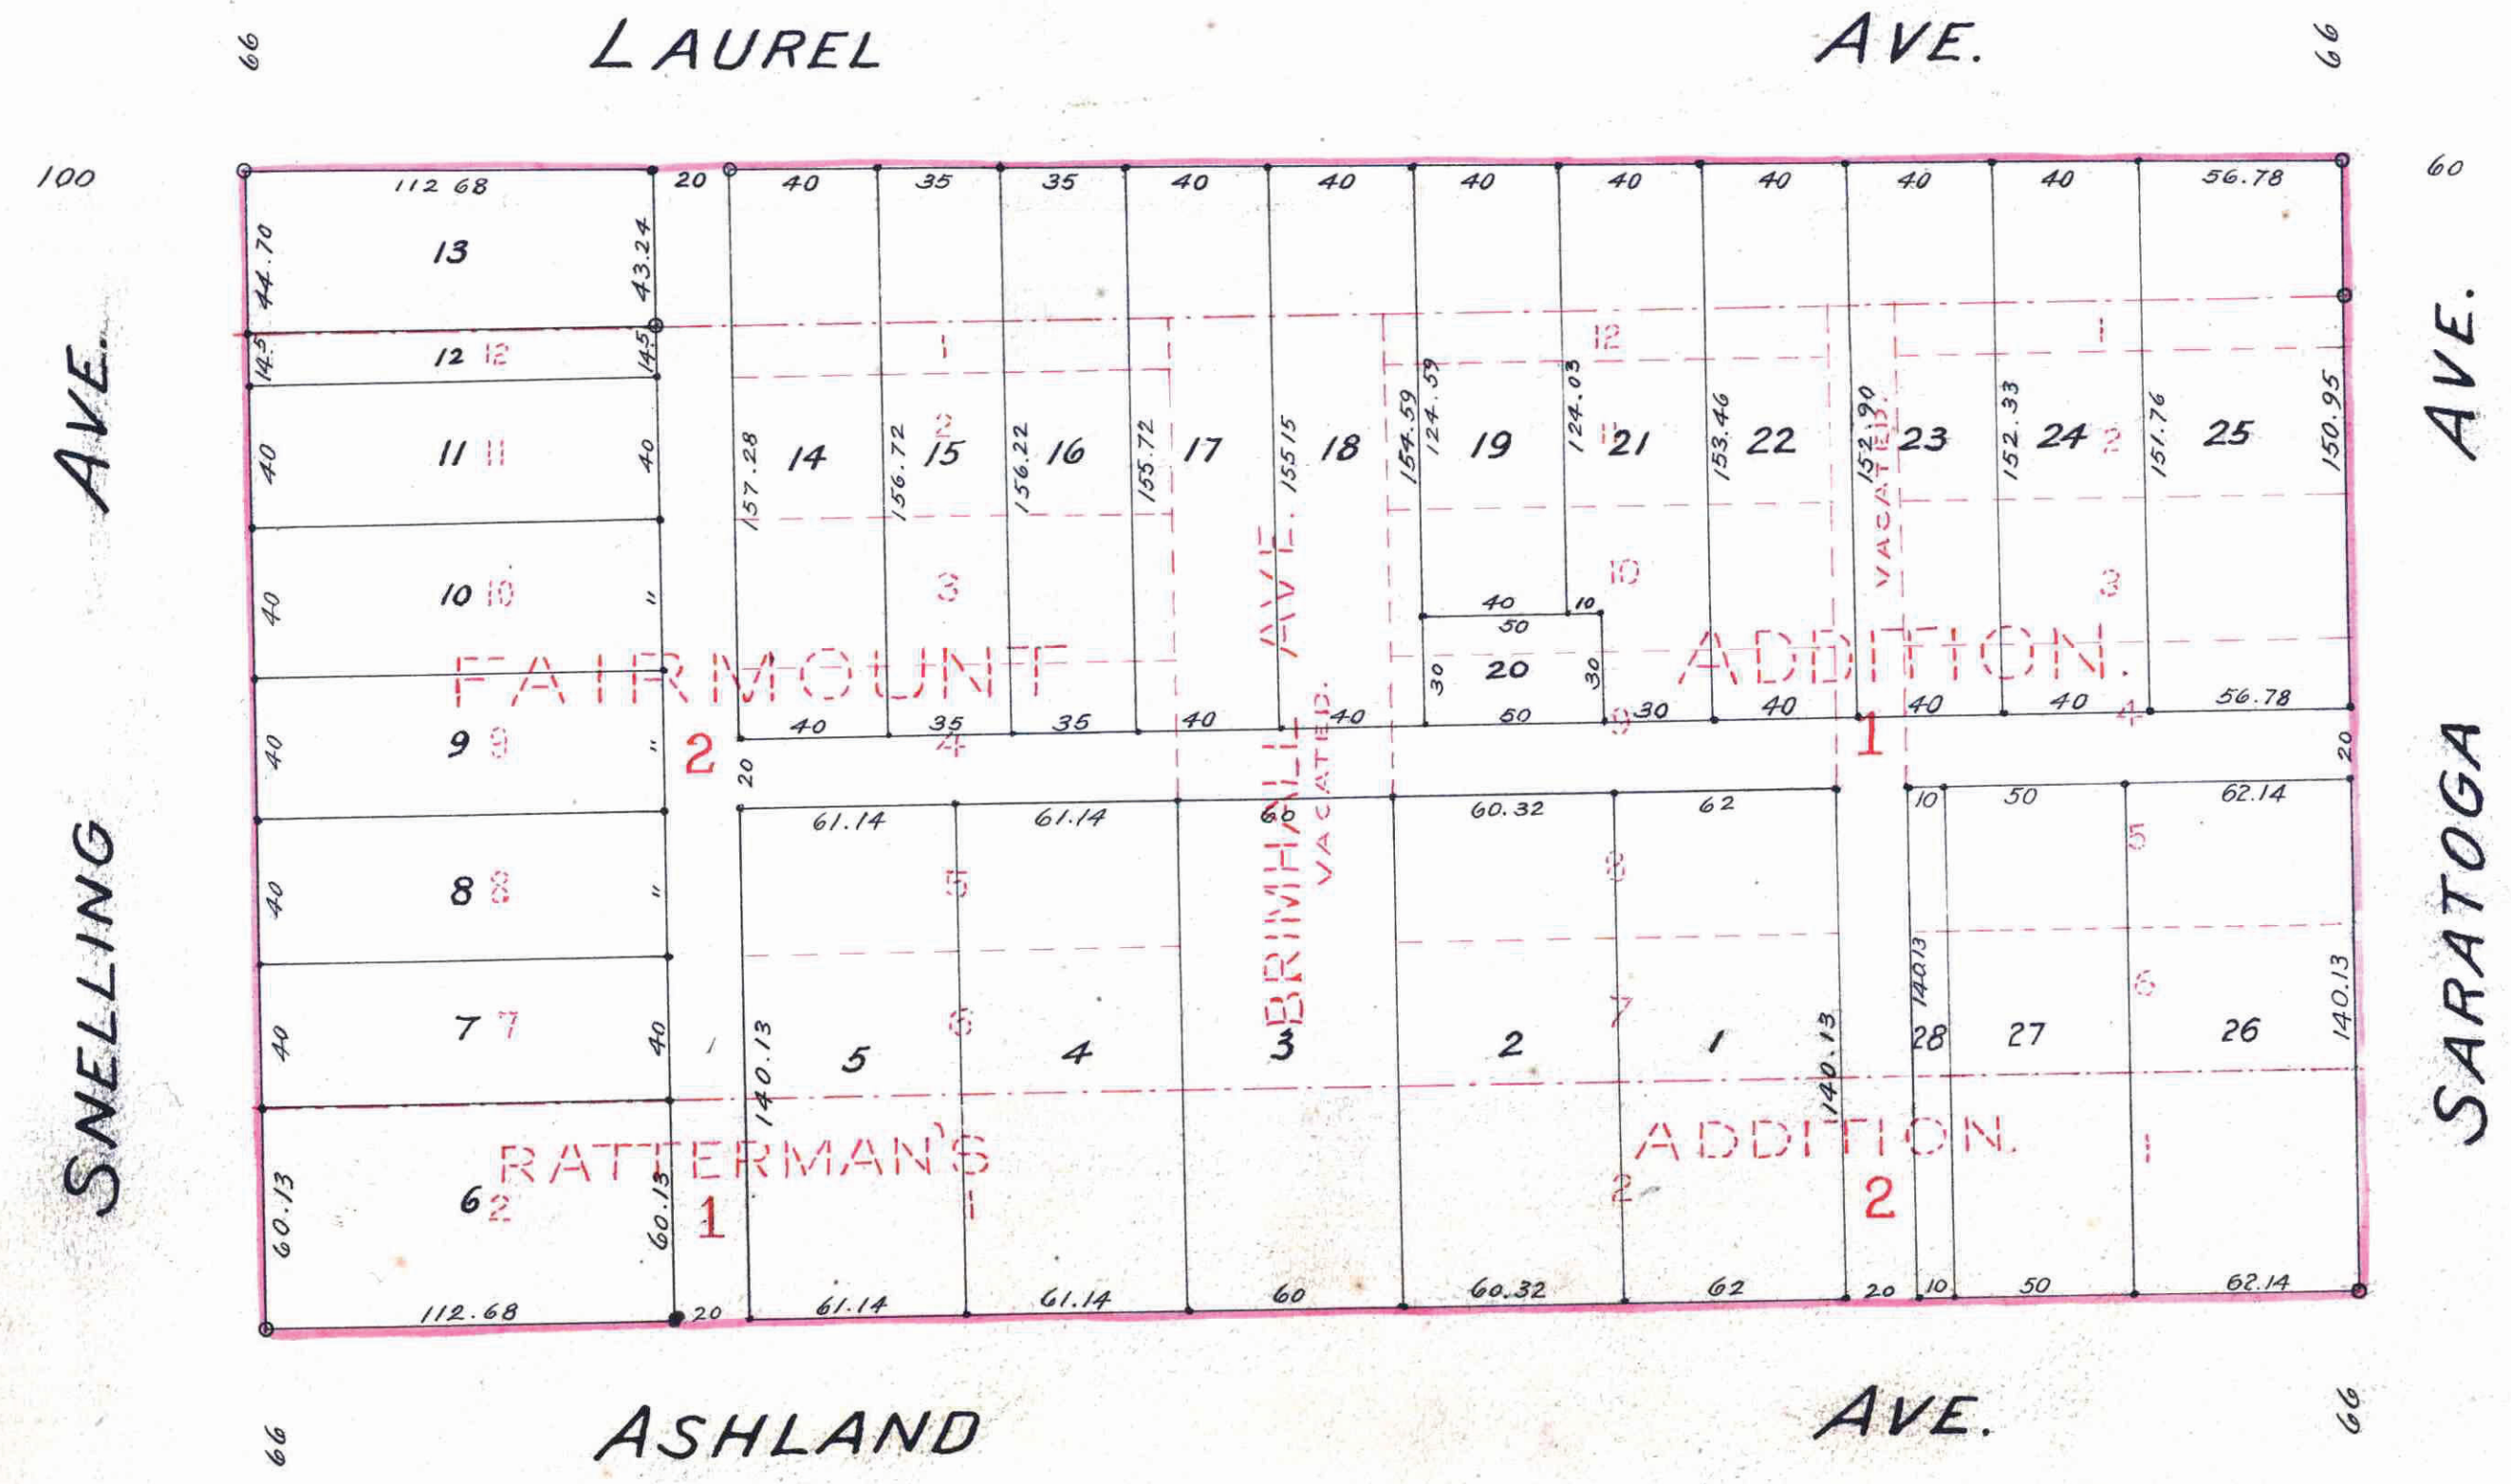

I hereby certify to having surveyed and platted the property described on this map as LAUREL ADDITION and have placed iron monuments at the corners of this block as shown on this plat and the same is correct.

Chas. F. Scheunemann
Surveyor.

STATE OF MINNESOTA, COUNTY OF RAMSEY. On this 17th day of Aug A.D. 1908, personally appeared before me, the undersigned CHAS. F. SCHEUNEMANN, to me well known, and acknowledged that he executed the foregoing certificate as his own free act and deed.

Chas. F. Scheunemann
Notary Public, Ramsey Co. Minn.

My Commission expires Oct. 28, 1912.

Accepted and Approved this 12th day of April A.D. 1909

Jas. W. Jordan }
City Engineer. }
Geo. J. Redington }
Clerk. }

Accepted by the Assembly April 15, 1909, and by the Board of Aldermen April 20, 1909.
Approved April 24, 1909

STATE OF ILLINOIS, COUNTY OF COOK. On this 19th day of Dec, A.D. 1908 personally came before me, the undersigned C.F. LOWETH to me well known and they acknowledged that they executed the foregoing certificate as their own free act and deed.

C.F. Loweth
Notary Public,
Cook Co. ILLINOIS.

My Commission Expires May 11, 1912

STATE OF MISSOURI, COUNTY OF KANSAS. On this 12th day of Feb A.D. 1909, personally came before me, the undersigned Henrietta R. Young to me well known and acknowledged that she executed the foregoing certificate as her own free act and deed.

Henrietta R. Young
Notary Public,
Ramsey County MISSOURI.

My Commission expires January 1, 1914

This is to certify that Charles J. Buell, (unmarried) Warren H. Malone and Birdie, his wife, R.U.D. Evans and Alice M. his wife, Sumner A. Farnsworth and Eliza L. his wife, George M. Ray and Jane Paull his wife, Paul Sternberg and Dagmar his wife, Olof G. Blom and Anna his wife, C. F. Loweth and Carrie T. his wife, Chicago, Illinois, Anthony M. Stoltz, (unmarried) Wenatchee, Washington, Carrie K. Bliss and Brigham her husband, Henrietta R. Young, (widow) Searsport, Maine., and St. Paul Title & Trust Company, a corporation, proprietors of Blocks 1 and 2 RATTERMAN'S ADDITION, Blocks 1 and 2 FAIRMOUNT ADDITION and that part of the S.W. 1/4 of the N.W. 1/4 of Section 3, T.28, R.23, bounded as follows; on the North by Laurel Ave. on the East by Saratoga Ave. on the South by Fairmount Addition and on the West by Smelting Ave., have caused the same to be surveyed and platted and hereafter known as LAUREL ADDITION as shown on this map; and hereby dedicate to the public and for the public use forever, all the streets, avenues and alleys, as herein indicated.

Witness our hands and seals this 16th day of October A.D. 1908.

In presence of

J. D. Farnsworth	Charles J. Buell	Birdie Malone
R. U. D. Evans	Warren H. Malone	Alice M. Evans
Sumner A. Farnsworth	R. U. D. Evans	Eliza L. Farnsworth
George M. Ray	Sumner A. Farnsworth	Jane Paull Ray
Paul Sternberg	George M. Ray	Dagmar Sternberg
Olof G. Blom	Paul Sternberg	Anna Blom
Carrie T. Loweth	Olof G. Blom	Carrie L. Loweth
Anthony M. Stoltz	Carrie T. Loweth	Brigham Bliss
Carrie K. Bliss	Anthony M. Stoltz	Henrietta R. Young
Brigham Bliss	Carrie K. Bliss	Widow
Henrietta R. Young	Brigham Bliss	Widow

St. PAUL TITLE & TRUST COMPANY
By Frederick G. Ingersoll President
Charles A. Oberg, Secretary

State of Minnesota, County of Ramsey. On this 10th day of October A.D. 1908, personally came before me, the undersigned Charles J. Buell, Warren H. Malone and Birdie his wife, R.U.D. Evans and Alice M. his wife, Sumner A. Farnsworth and Eliza L. his wife, George M. Ray and Jane Paull his wife, Paul Sternberg and Dagmar his wife, Olof G. Blom and Anna his wife, Carrie K. Bliss and Brigham her husband, to me well known, and they acknowledged that they executed the foregoing certificate as their own free act and deed.

Charles J. Buell
Notary Public, Ramsey Co. Minn.

My Commission Expires Jan 12, 1914

STATE OF MINNESOTA, COUNTY OF RAMSEY. On this 22nd day of December A.D. 1908, personally appeared before me F.G. Ingersoll and Charles A. Oberg, to me well known, who being duly sworn did say, each for himself, that F.G. Ingersoll is the President and Charles A. Oberg is the secretary of ST. PAUL TITLE & TRUST COMPANY, a corporation, and that the seal affixed to the foregoing instrument is the corporate seal of said company and that said instrument was signed and sealed in behalf of said company by authority of its board of directors, and the said F.G. Ingersoll and Charles A. Oberg acknowledged said instrument to be the free act and deed of said corporation.

F. G. Ingersoll
Notary Public, Ramsey Co. Minn.

My Commission Expires July 13, 1914

TAXES PAID AND TRANSFER ENTERED
JUL 27 1909
ST. PAUL, MINN.
JESSE W. WATSON, County Treasurer.

TAXES PAID AND TRANSFER ENTERED
JUL 27 1909
EDW. G. KRAMER, Co. Auditor.
ST. PAUL, MINN.

CITY TREASURER'S OFFICE, ST. PAUL, MINN.
JUL 28 1909
Per [Signature]

STATE OF MINNESOTA, County of Ramsey. Office of the Register of Deeds. This is to certify that the within instrument was filed for record in this office at St. Paul, on the 17th day of July A. D. 1909 at 10:50 A.M., and that the same was duly recorded by Book 20 Page 5.

[Signature]
Register of Deeds

375495