

This plat document is an UNOFFICIAL copy of a Subdivision Plat or Registered Land Survey and is made available for information purposes only.



To obtain an official copy please contact the Ramsey County Recorder's Office.

W. T. BARTON'S ADDITION

TO THE CITY OF ST. PAUL

Scale 50 ft. to 1 in.

1884

We Jesse R. Barton bachelor William T. Barton and Emma J. Barton his wife Alice R. Barton owners of the north half (1/2) of the north west quarter (1/4) of the south east one fourth (1/4) of the south west one fourth (1/4) of section eleven (11) in township number twenty eight (28) north of range number twenty three (23) west of the fourth (4) principal meridian of Minnesota do hereby certify that we have caused the same to be surveyed and platted into blocks lots streets and alleys under the title of W. T. Barton's addition to the City of St. Paul as represented on this map unto the end that the same may be recorded as the law directs and we do hereby give and dedicate to the public and for public use all the streets and alleys represented on the said map

Witness our hands and seals

This Fifth day of November A.D. 1884

In presence of
Ed. Kueffner
Otto Kueffner

W. T. Barton
Emma J. Barton

Alice R. Barton
Jesse R. Barton


State of Minnesota } S.S.
Ramsey County }

I Otto Kueffner a notary public within and for said county of Ramsey do hereby certify that on this day personally came before me Jesse R. Barton William T. Barton and Emma J. Barton and Alice R. Barton to me known to be the persons described in and who executed the foregoing certificate and acknowledged having executed the same freely and for the purposes therein described their free and deed.

Witness my hand and notarial seal
this Fifth day of November A.D. 1884

Otto Kueffner
Notary Public
Ramsey County
Minnesota

CHATSWORTH ST

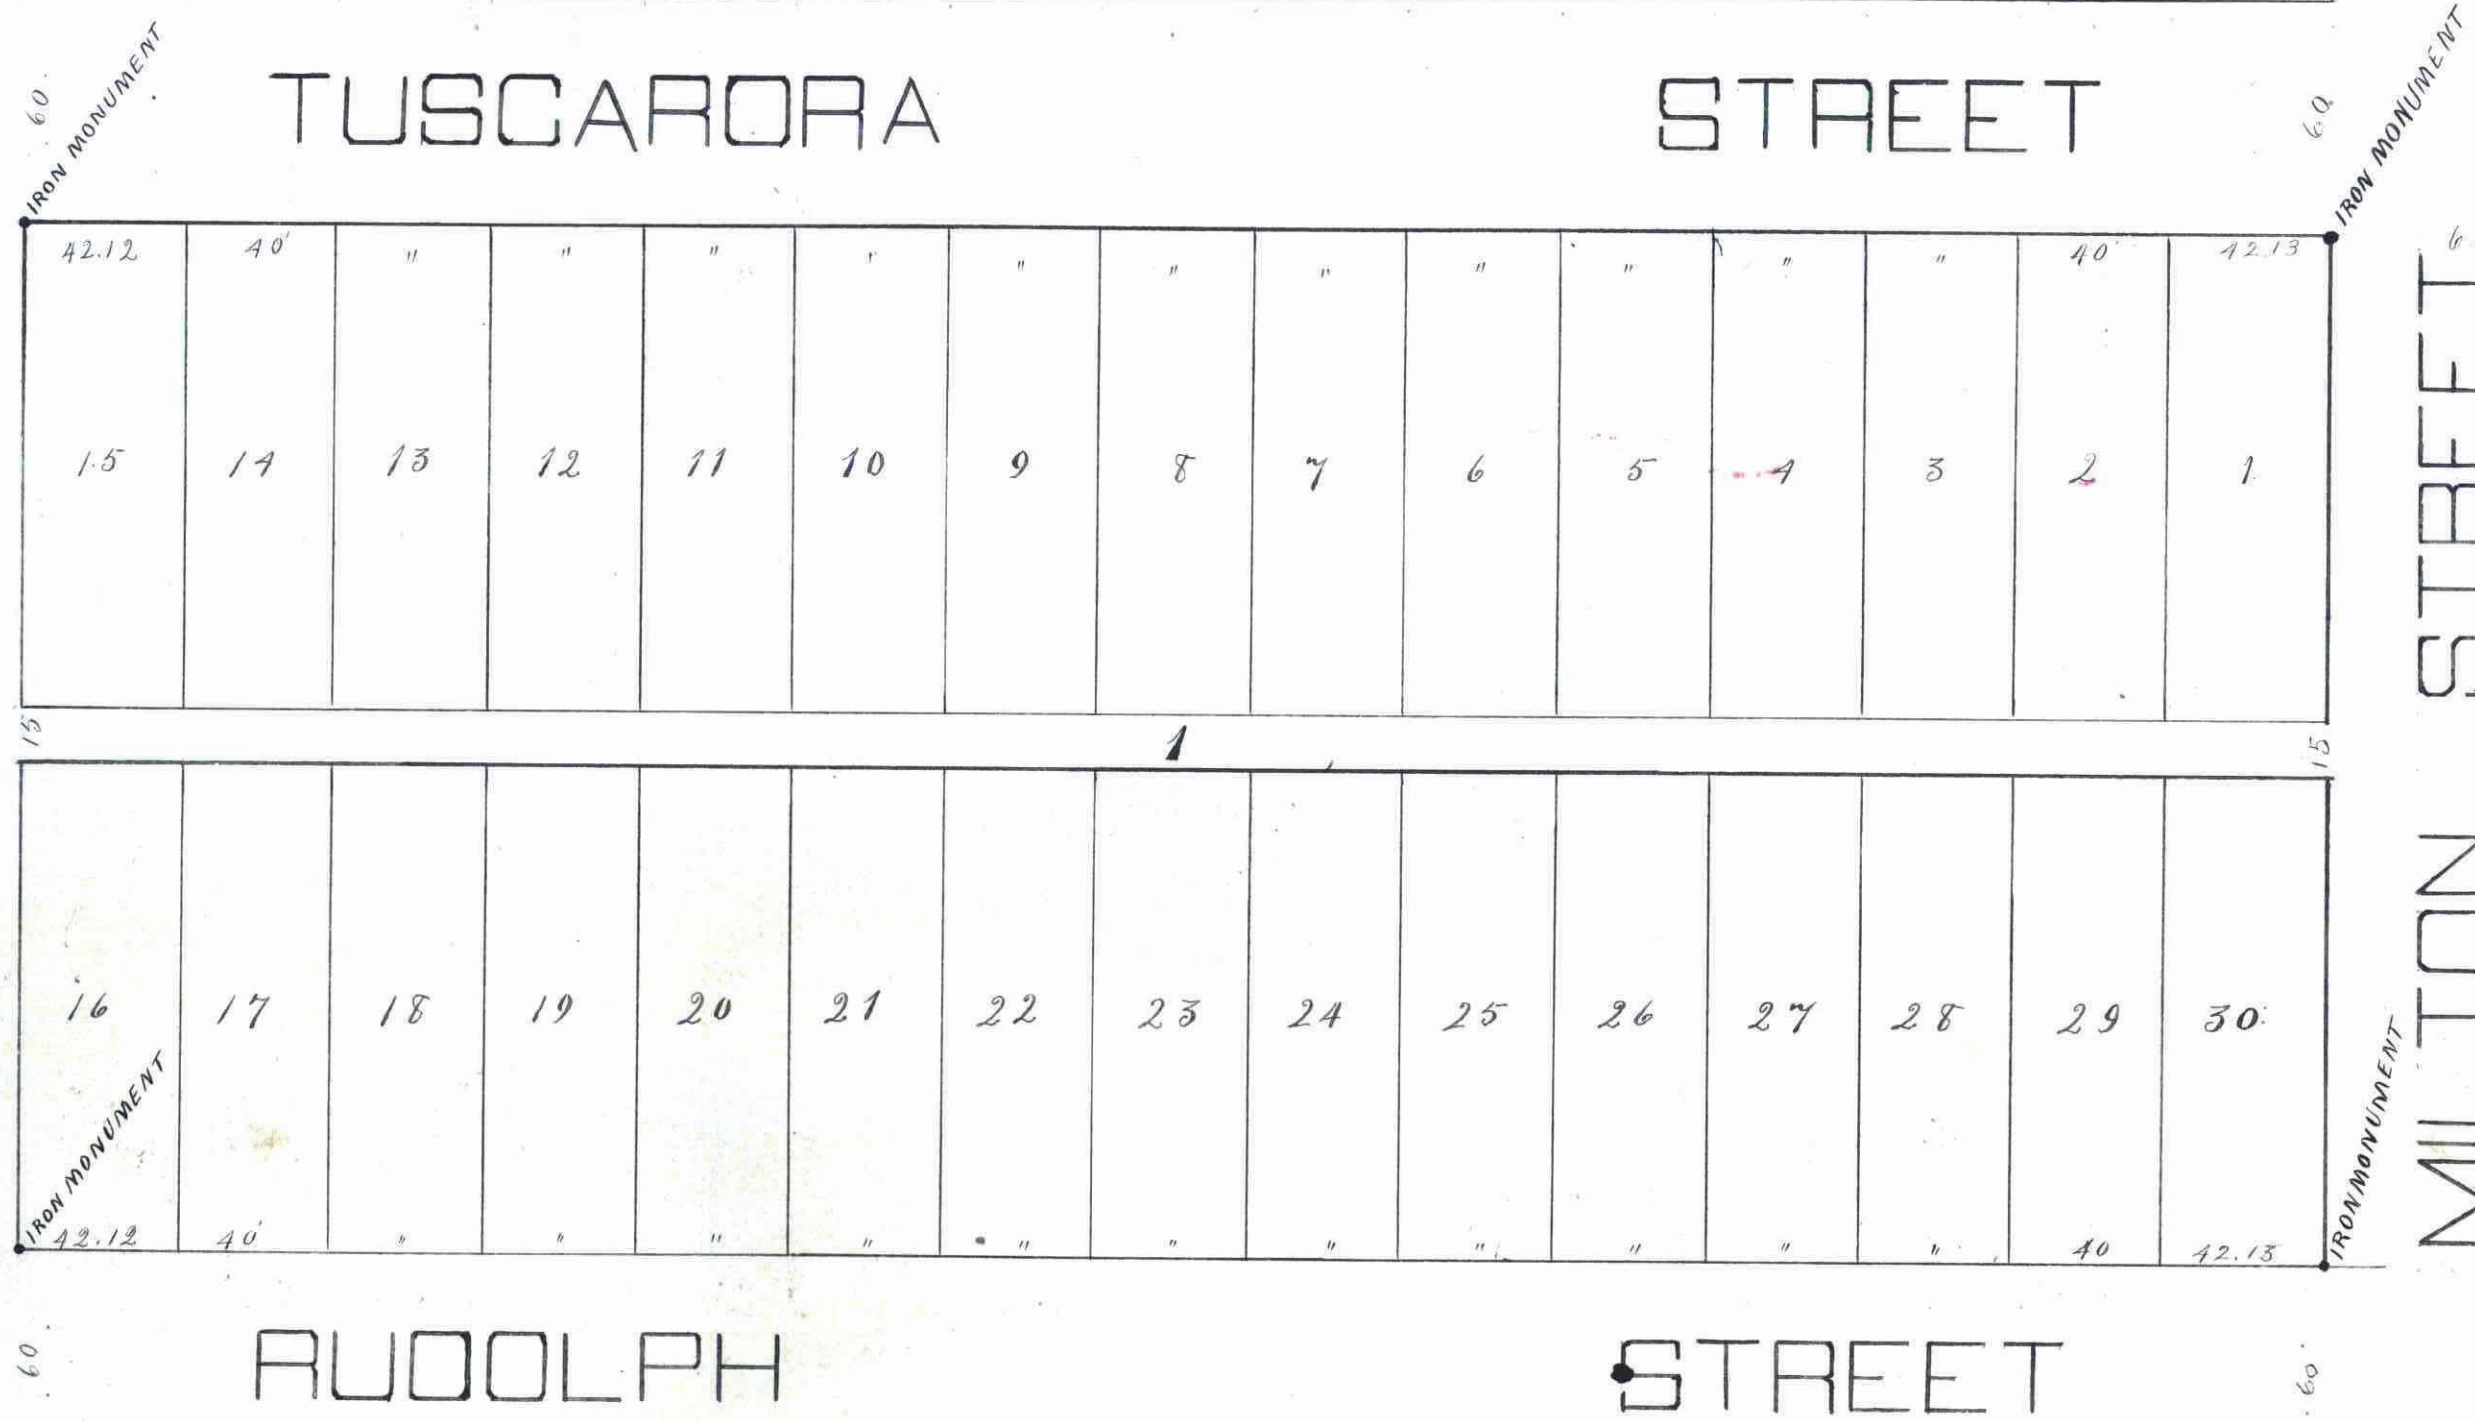

I hereby certify that I have examined the above plat and recommend its approval


City Engineer

Approved Seventh day of July A.D. 1885

J. S. Holson }
J. W. Starkey } Plat Commission



Oct 3rd 1885
Taxes paid James O'Brien
County Auditor
P. J. B. Dingsley Deputy

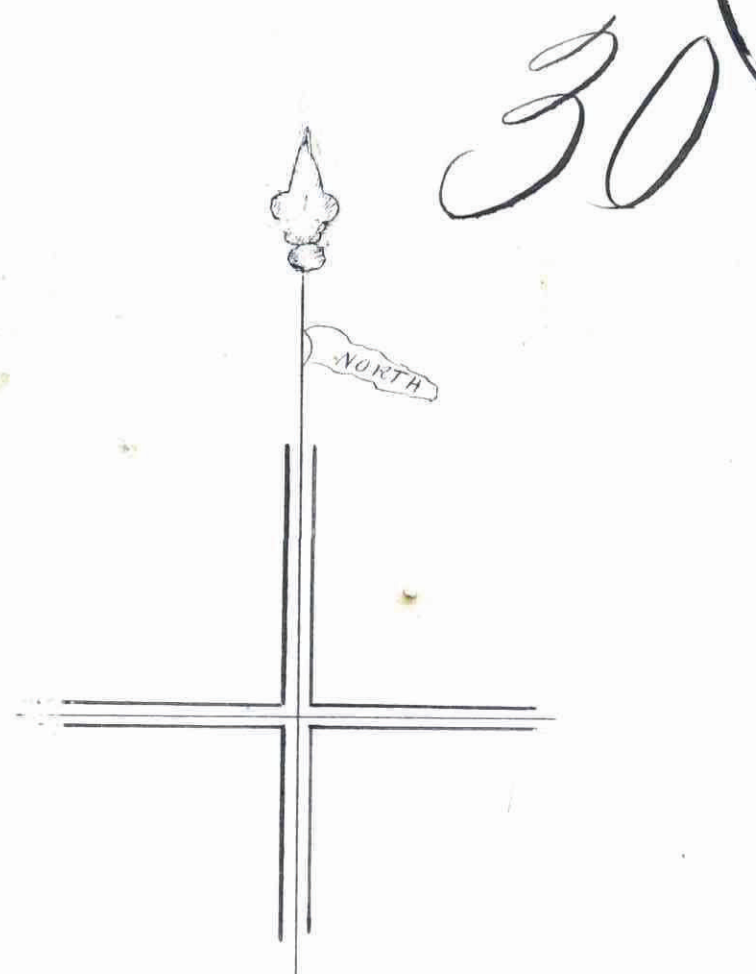

30

STATE OF MINNESOTA, ss.
County of Ramsey.
I, Wm. of the Register of Deeds
This is to certify that the within instrument was filed for record in this Office, at St. Paul, on the 22nd day of October A. D. 1885 at 1:30 o'clock P. M., and that the same was duly recorded in Book 30 of Deeds pages 30.

I do hereby certify to having surveyed and platted the above described property and that the same is correct
F. E. Simar
Civil Engineer

State of Minnesota } S.S.
Ramsey County }

I Otto Kueffner a notary public within and for said county of Ramsey do hereby certify that on this day personally came before me F. E. Simar to me known to be the person who executed the foregoing certificate and acknowledged having executed the same freely and voluntarily
Witness my hand and notarial seal this Fifth day of June A.D. 1884

Otto Kueffner, Notary Public
Ramsey County
Minnesota