


# SUNNYSIDE PLAT 2

St. Paul Minn.

371734

Scale 100 Feet per inch.

o Indicates Iron.

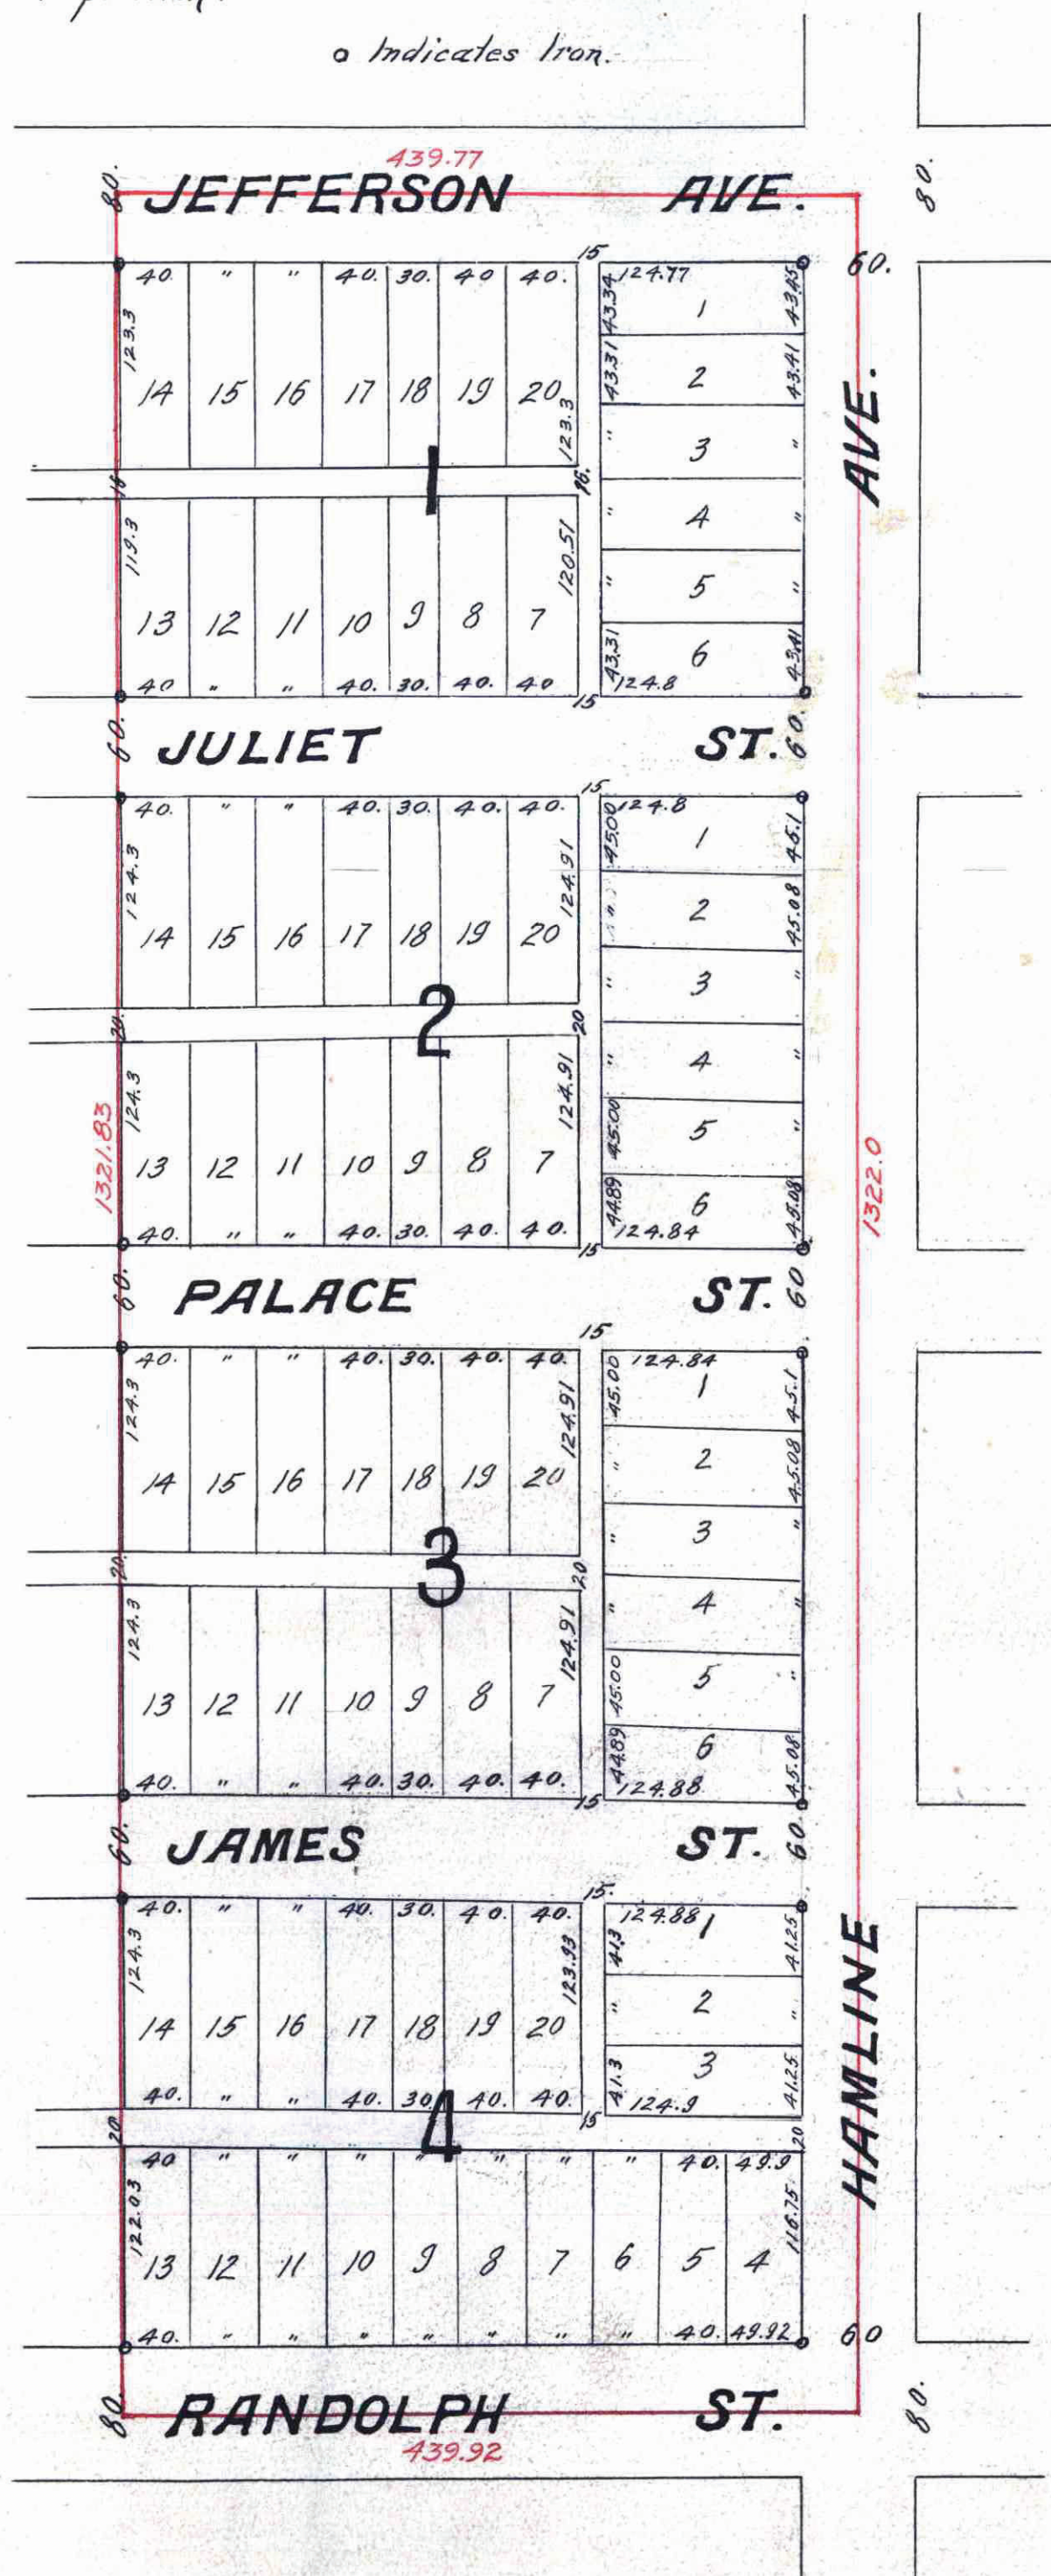

I hereby certify to having surveyed and platted the property as described on this map as, Sunnyside Plat 2, St. Paul, Minn., and have placed iron monuments at the corners of each and every block as shown on this map, and the same is correct.

Charles Murray  
Surveyor

State of Minnesota } On this 21st day of March A.D. 1909, personally appeared  
County of Ramsey } before the undersigned Charles Murray, to me well known  
and acknowledged that he executed the foregoing  
certificate as his own free act and deed.

Notary Public  
Ramsey Co., Minn.

My Commission expires: Nov 1915

This is to certify that Henry E. L. Habighorst and Martha R. Habighorst, his wife, proprietors of, The South 1/2 of the East 1/2 of the North West 1/4 of Sec. 10, T. 28, R. 23, have caused the same to be surveyed and platted, and hereafter known as, Sunnyside Plat 2, St. Paul, Minn., as shown by this plat, and hereby dedicate to the public, and for the public use forever, all the streets, avenues and alleys as herein indicated.

Witness our hands and seals this 26 day of March - 1909.

In presence of  
A. Brandano  
McLammel  
J. Wilson  
D. W. Pfaff

Henry E. L. Habighorst  
Martha R. Habighorst

State of Minnesota } On this 26 day of March A.D. 1909, personally  
County of Ramsey } came before me the undersigned, Henry E. L. Habighorst,  
and Martha R. Habighorst, his wife, to me well known, and they acknowledged  
that they executed the foregoing certificate as their own free act and deed.

Notary Public,  
Ramsey Co., Minn.

My Commission Expires, Sept 13<sup>th</sup> 1913

Accepted and approved this 26th day of April - A.D. 1909.

Plat.  
Commissioners  
City Engineer.

Accepted by the Assembly, May 6 - 1909  
Accepted by the board of Alderman, May 4 - 1909  
Approved May 12 - 1909.

City Clerk.

TAXES PAID  
AND TRANSFER ENTERED  
MAY 12 1909  
EDW. G. KRANMER, Co. Auditor,  
By *[Signature]* Deputy.

STATE OF MINNESOTA,  
County of Ramsey, 1909.  
Office of the Registrar of Deeds  
This is to certify that the within instrument  
was filed for record in this office at St. Paul,  
on the 12<sup>th</sup> day of May  
A. D. 1909 at 11 o'clock A.M., and that the  
same was duly recorded in Book  
of *[Signature]* Page 11  
Register of Deeds.  
By *[Signature]* Deputy.

Fees for the year 1908 on the  
lands described within paid.  
MAY 12 1909  
ST. PAUL, MINN.  
JESSE F. L. County Treasurer.  
By *[Signature]*

CITY TREASURER'S OFFICE,  
ST. PAUL, MINN.  
MAY 15 1909  
Assessments PAID  
MAY 15 1909  
By *[Signature]*

This plat document  
is an UNOFFICIAL  
copy of a  
Subdivision Plat or  
Registered Land Survey  
and is made available for  
information purposes only.  
To obtain an official copy  
please contact the Ramsey  
County Recorder's Office.

371734