

This plat document is an UNOFFICIAL copy of a Subdivision Plat or Registered Land Survey and is made available for information purposes only.

To obtain an official copy please contact the Ramsey County Recorder's Office.




# OAK KNOLL

## St. Paul Minn.

Scale 100 Feet per inch

o Indicates Iron.

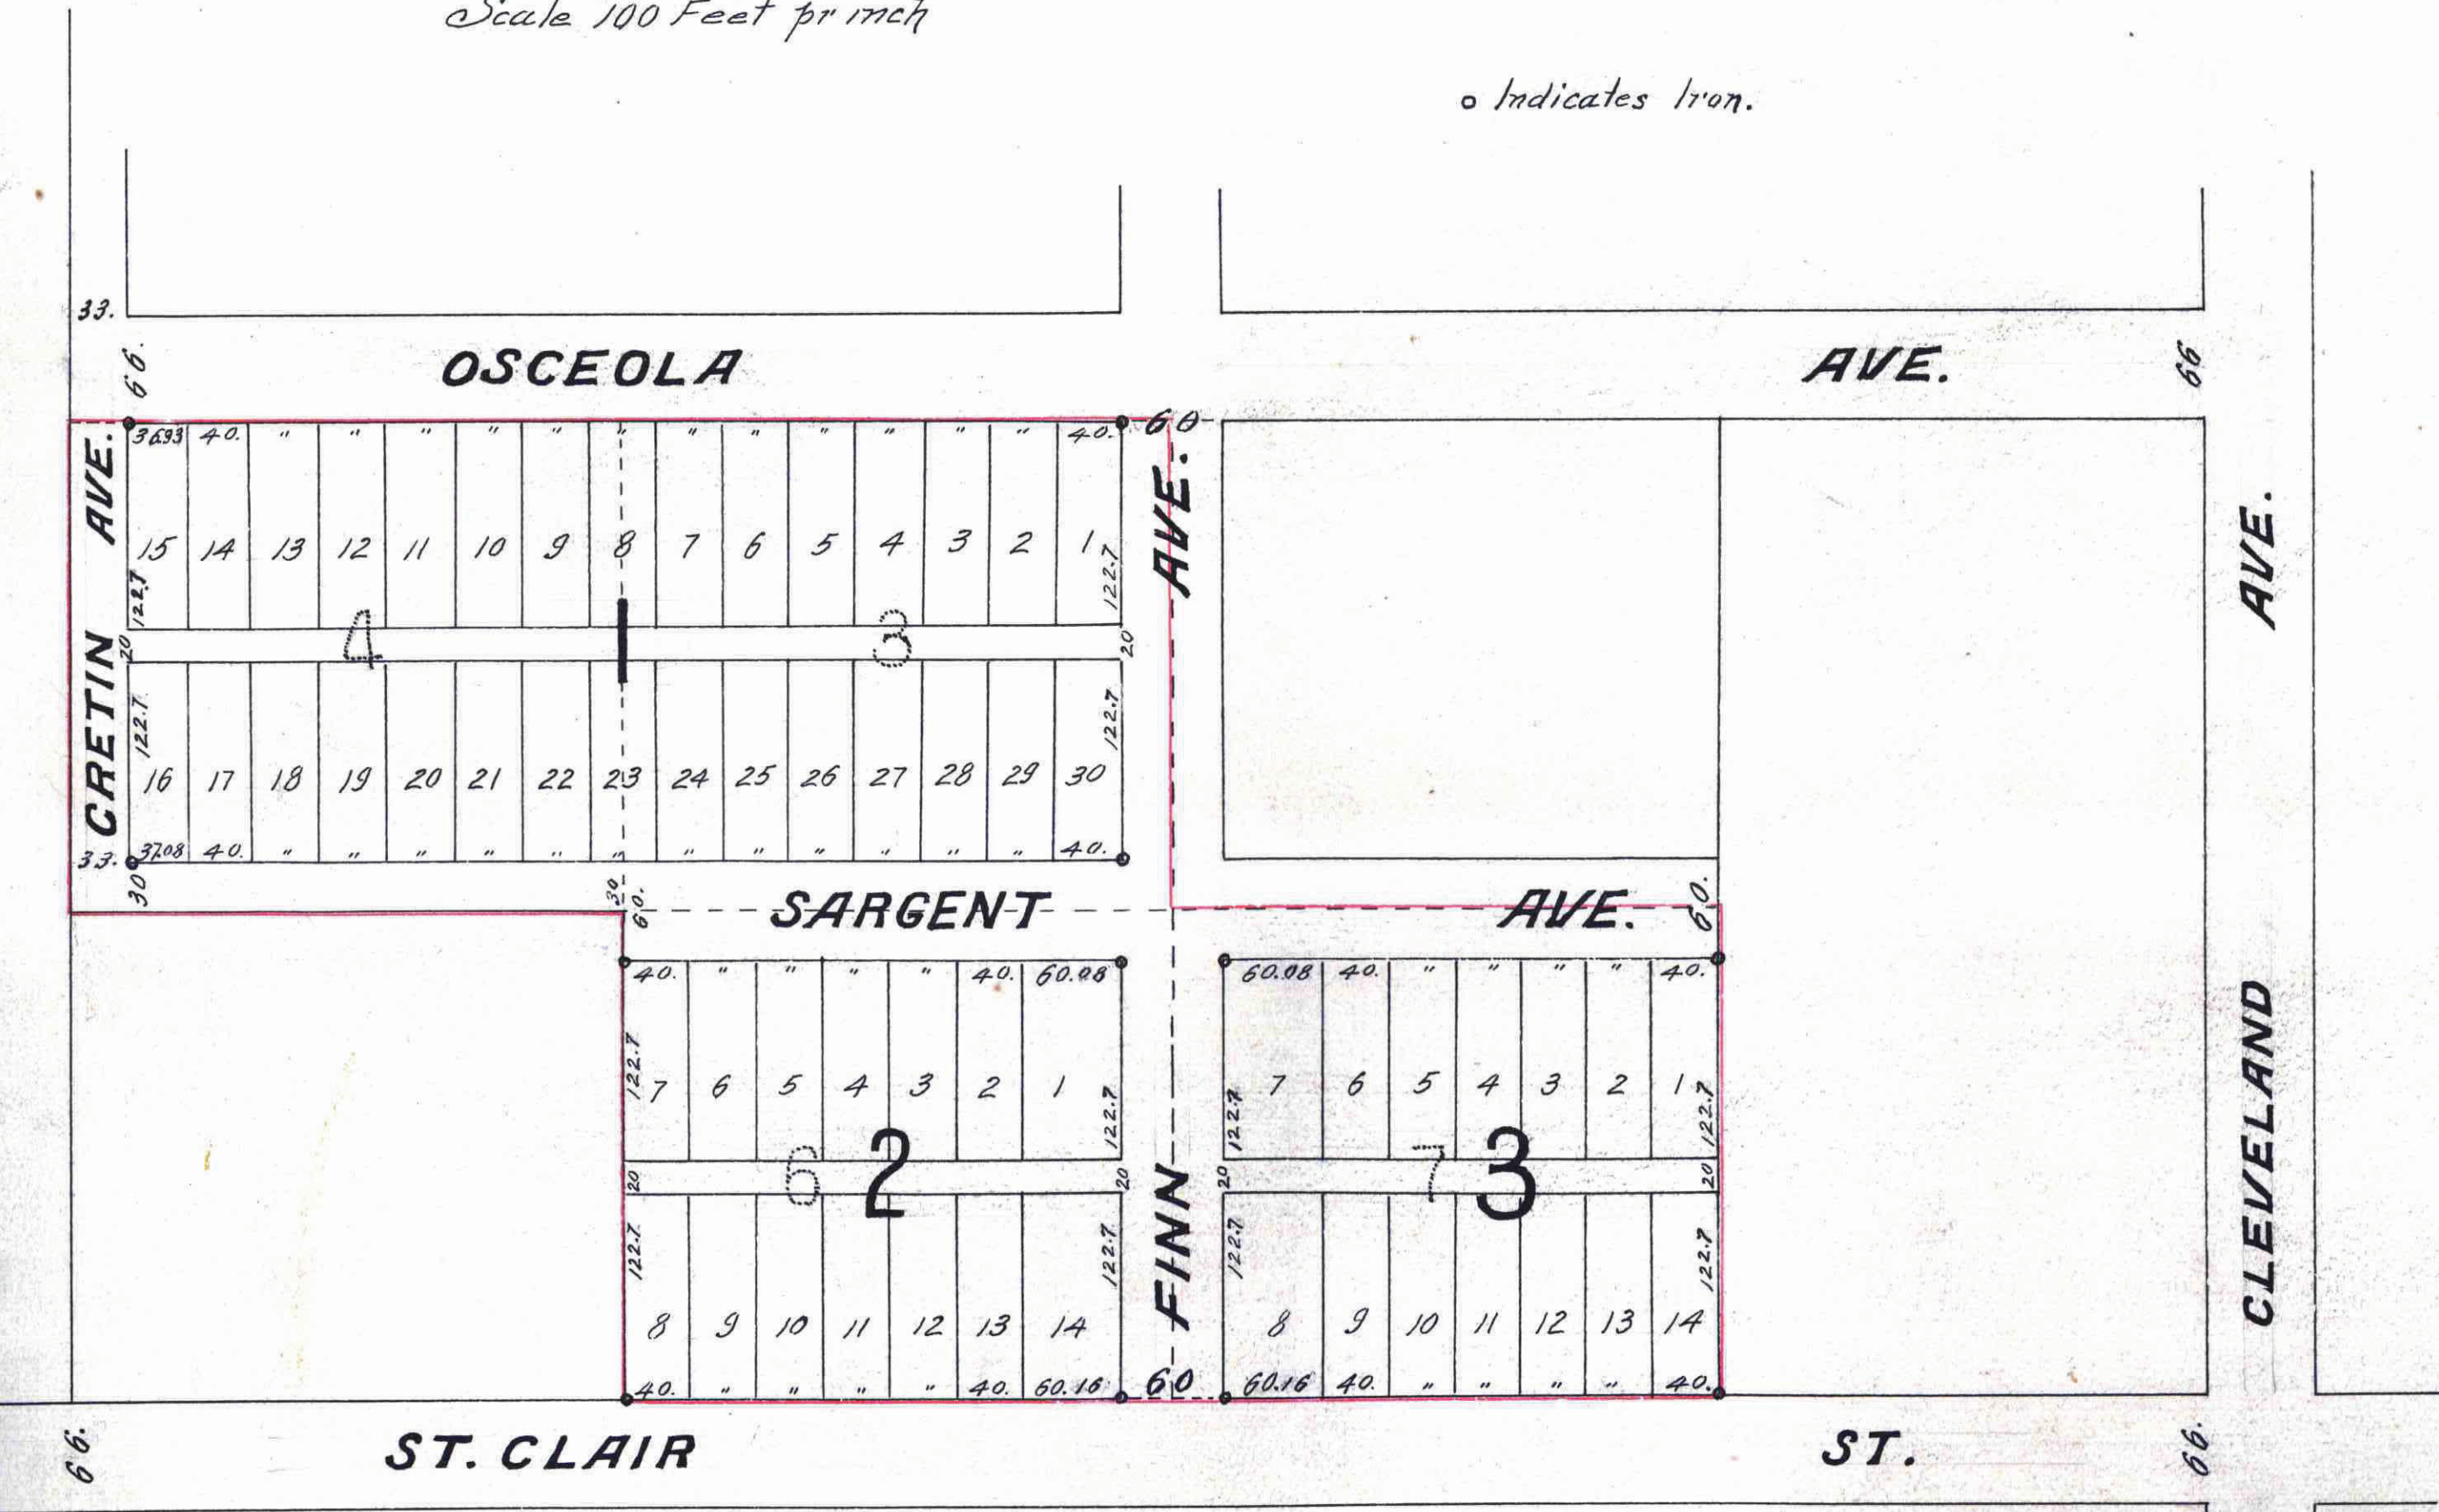

I hereby certify to having surveyed and platted the property as described on this map as, Oak Knoll, St. Paul, Minn., and have placed iron monuments at the corners of each and every block as shown on this map, and the same is correct.

--- Charles Murray ---  
Surveyor

State of Minnesota } On this 21<sup>st</sup> day of March A.D. 1909, personally  
County of Ramsey } appeared before the undersigned Charles Murray  
to me well known, and acknowledged  
that he executed the foregoing certificate as his own free act and deed.

--- Charles Murray ---  
Notary Public,  
Ramsey Co., Minn.  
My Commission expires, - Nov 19 - 1910 - - - -

This is to certify that, Henry E. L. Habighorst and Martha R. Habighorst his wife, proprietors of Lots 3, 4, 6 and 7, Block 7, Rosedale Park, have caused the same to be surveyed and platted, and hereafter known as, Oak Knoll, St. Paul, Minn., as shown by this plat and hereby dedicate to the public, and for the public use forever, all the streets, avenues and alleys as herein indicated.

Witness our hands and seals this 26 day of March A.D. 1909.

In presence of  
D. J. Grandme - }  
M. Cameron - }  
J. S. Wilson - }  
D. A. W. Pfaff - }

Henry E. L. Habighorst  
Martha R. Habighorst

State of Minnesota } On this 26 day of March A.D. 1909, personally  
County of Ramsey } appeared before the undersigned, Henry E. L.  
Habighorst and Martha R. Habighorst, his wife,  
to me well known, and acknowledged that they executed the foregoing  
certificate as their own free act and deed.

Daniel A. W. Pfaff -  
Notary Public  
Ramsey Co., Minn.  
My Commission Expires Sept 12<sup>th</sup> 1913 - -

Accepted and approved this 2nd day of April - A.D. 1909

--- J. H. Jordan --- } Plat  
--- J. H. Jordan --- } Commissioners  
City Engineer.

Accepted by the Assembly, April 15 - 1909  
Accepted by the Board of Aldermen, April 6<sup>th</sup> 1909  
Approved, - April 1909  
Geo. J. Redington  
City Clerk.

TAXES PAID  
AND TRANSFER ENTRIES  
APR 22 1909  
EDW. G. FRANKER, Co. Auditor.  
By W. B. Hamilton

STATE OF MINNESOTA  
County of Ramsey, 1909  
Office of the Recorder of Deeds.  
This is to certify that the within instrument  
was filed for record in this office at St. Paul,  
on the 21<sup>st</sup> day of April  
A. D. 1909, and that the  
same was duly recorded to book  
of Town Plats, page 8  
M. H. Ayer  
Recorder of Deeds.

Taxes for the year 1909 on the  
lands described within paid.  
APR 22 1909  
ST. PAUL, MINN.  
JESSE L. FINGER, Treasurer.  
By J. Finger

CITY TREASURER'S OFFICE  
ST. PAUL, MINN.  
APR 21 1909  
Assessment 1909  
OTTO BREMER, City Treas.  
Per J. Finger

370520