

STATE OF MINNESOTA,
County of Ramsey

OFFICE OF THE REGISTER OF DEEDS

This is to certify that the within instrument was filed for record in this office, at St. Paul, on the 4th day of May, A. D. 1885, at 10 o'clock P. M., and that the same was duly recorded in Book X of Deeds, pages 188 & 189.

By _____
Register of Deeds.

This plat document is an UNOFFICIAL copy of a Subdivision Plat or Registered Land Survey and is made available for information purposes only.


To obtain an official copy please contact the Ramsey County Recorder's Office.

ROBT. G. MACKAY'S

BALD EAGLE

GARDEN LOTS

Scale 1 Inch 200ft.

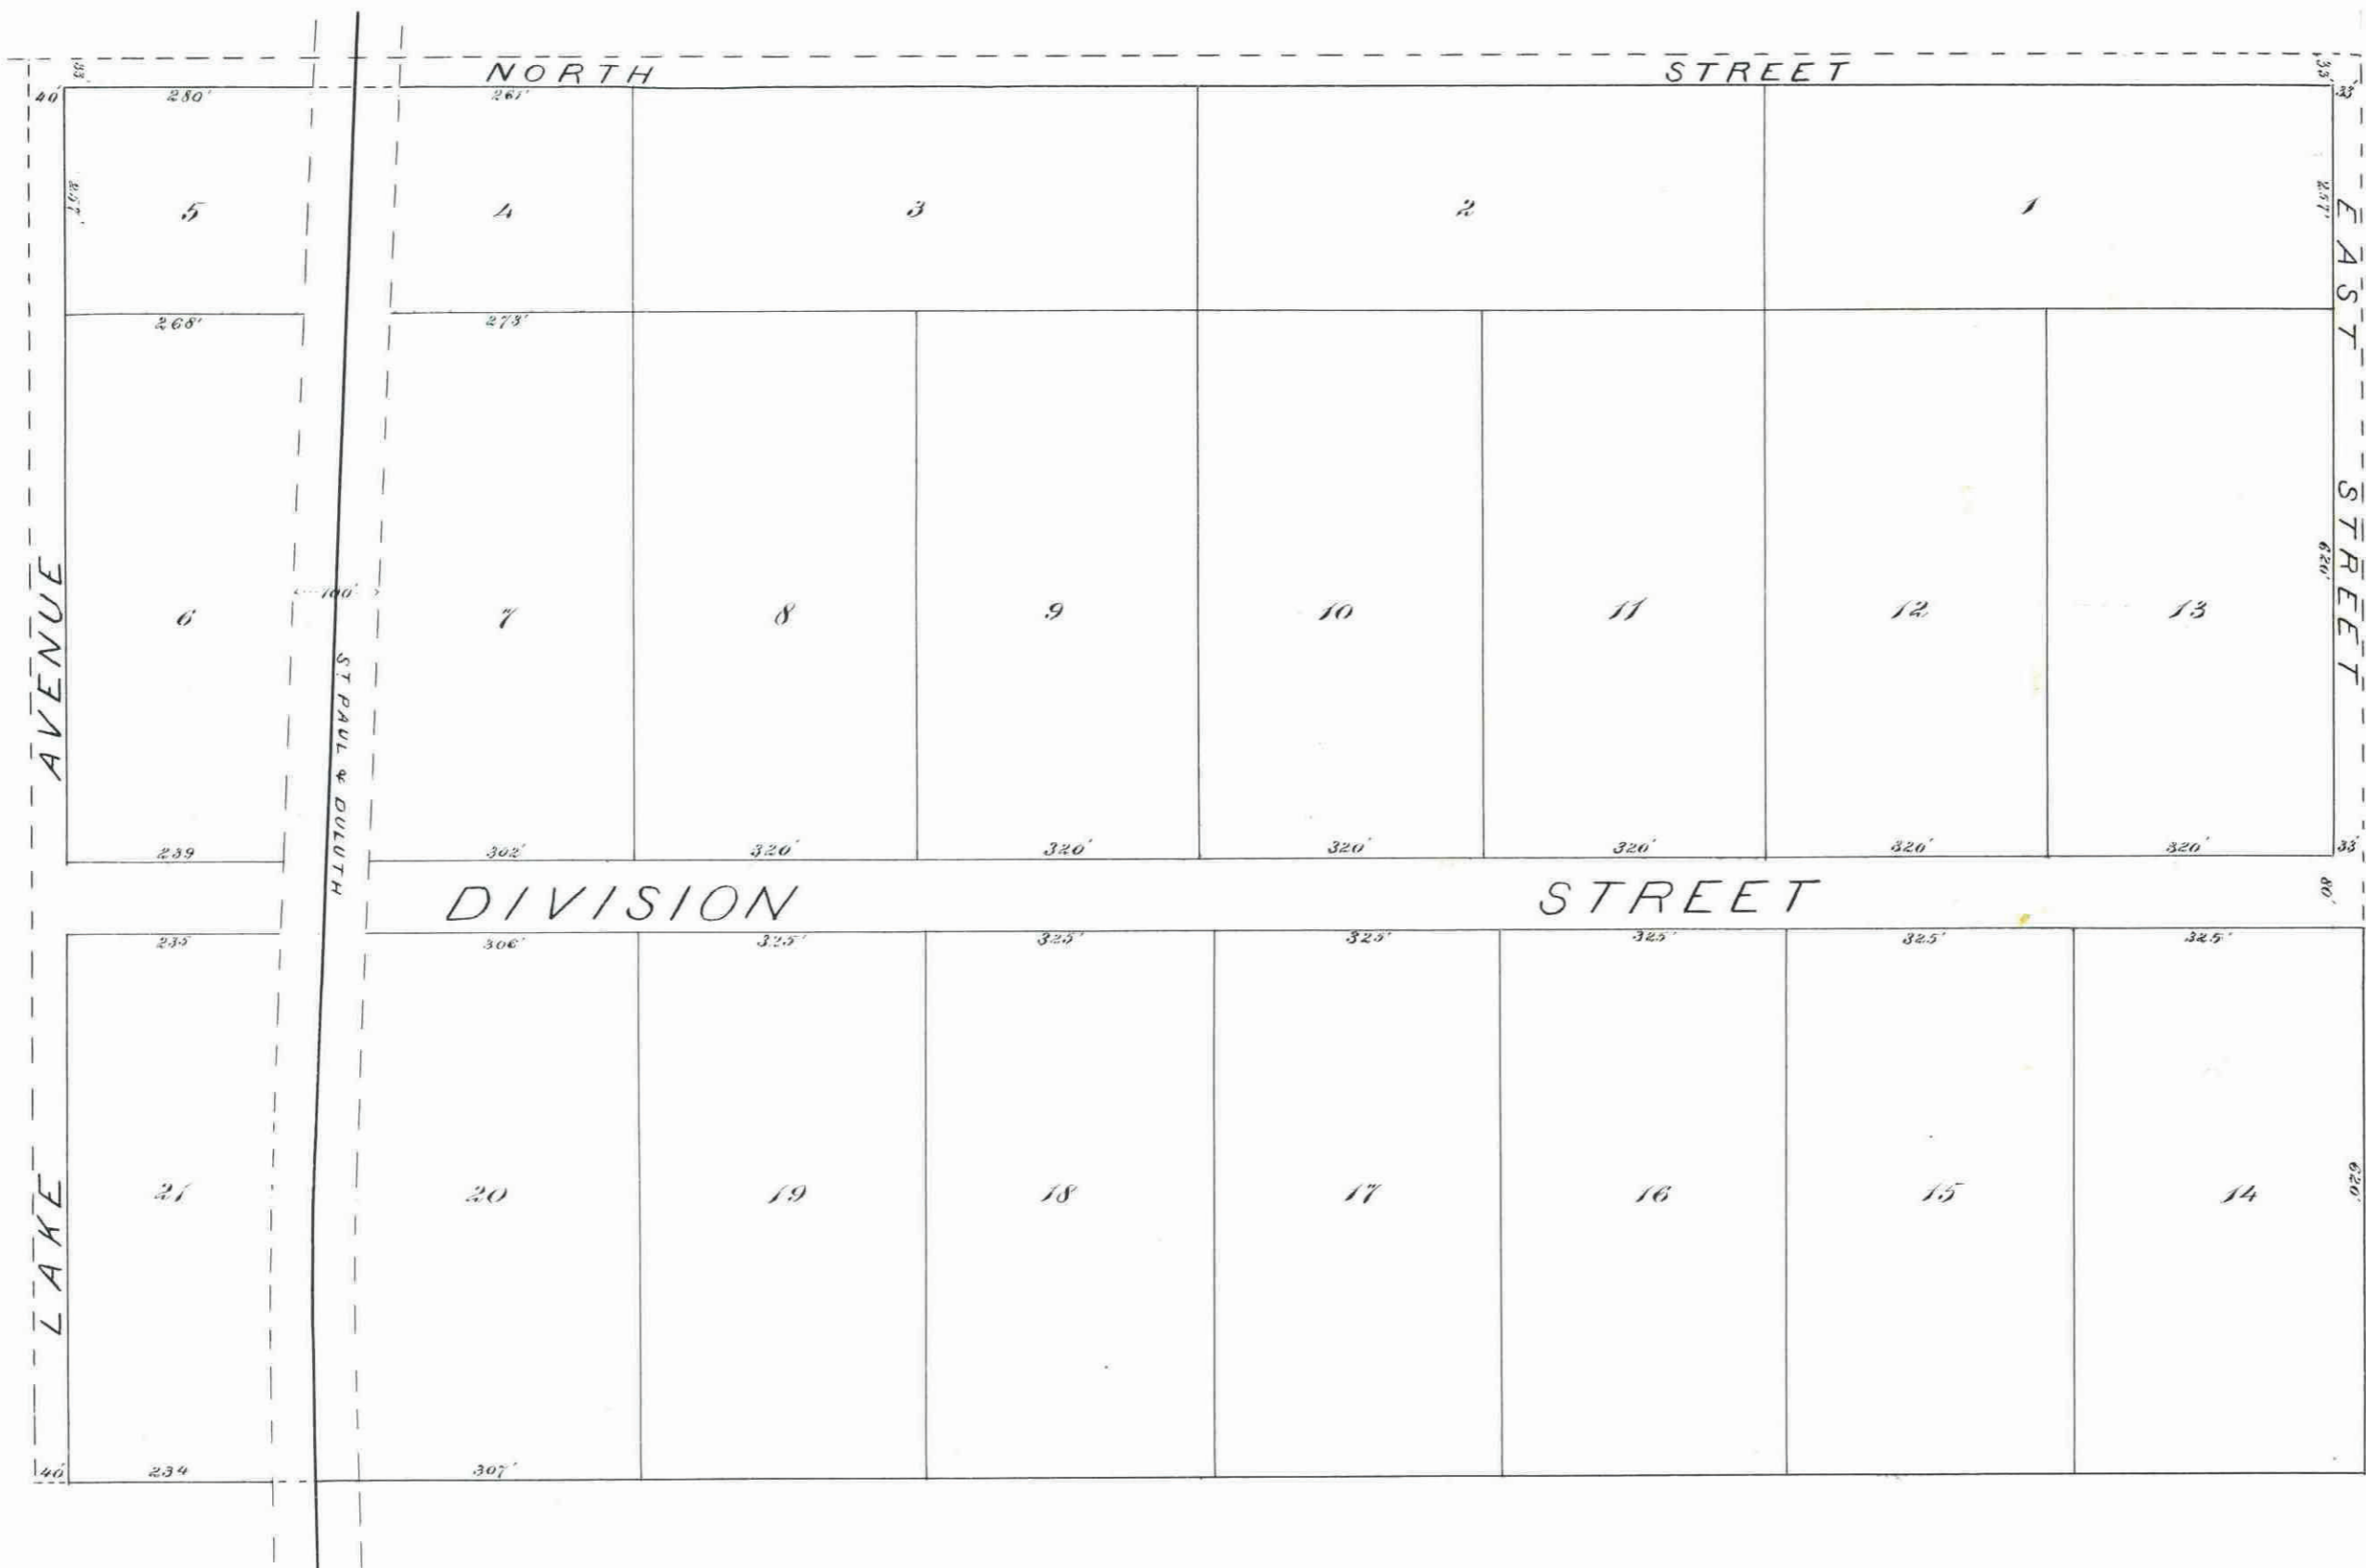

We, Robert G. Mackay & Annie D. Mackay his wife, and Hezekiah Hall & Mary J. Hall his wife, all of the City of St. Paul, County of Ramsey, State of Minnesota, the undersigned owners of the North Half of the North-West Quarter (31 1/2 x 33 1/2) of Section 4, Town 30, Range 22 (Sec. 1 T. 30 R. 22) Ramsey County, do hereby certify to having caused the same to be surveyed and platted as "Robert G. Mackay's Bald Eagle Garden Lots," as herein and hereon indicated; and we do hereby give and dedicate to the public and for the public use for ever all the streets as on this plat or map laid out and designated: In witness whereof we have hereunto set our hands and seals this 2^d day of May 1885

In presence of
 John M. Lynch
 Charles J. Berryhill
 Charles Davis

Robert G. Mackay
 Annie D. Mackay
 Hezekiah Hall
 Mary J. Hall

Auditor's Office
 Ramsey County
 Minn.

Taxes paid, with transfer entered
 May 2, 1885 James O'Brien
 County Auditor
 J. T. O'Brien

County of Ramsey }
 State of Minnesota } s.s.

Be it known that on the 2^d day of May A. D. 1885, personally appeared before me Robert G. Mackay & Annie D. Mackay his wife, and Hezekiah Hall & Mary J. Hall his wife, to me personally known to be the same persons described in and who executed the foregoing instrument, and they severally acknowledged the same to be their free act and deed.

Witness my hand and Notarial Seal.

John M. Lynch,
 Notary Public,
 Ramsey Co. Minn.

I hereby certify to having surveyed and platted the property as described on this map, and have placed iron monuments at all block corners as required by law, and the same is correct.

W. H. Wood
 Civil Engineer.

St. Paul Minn.
 1885

Examined and approved.

L. P. Tolson
 J. M. Vanduyke
 J. A. Starkey } Plat Commissioners

County of Ramsey }
 State of Minnesota } s.s.

Be it known that on the 1st day of May, A. D. 1885 personally appeared before me W. H. Wood, to me personally known, who being duly sworn acknowledged having surveyed and platted the within described property as shown on this map, and having placed iron monuments at all block corners as required by law, and that the same is correct.

John M. Lynch,
 Notary Public,
 Ramsey Co. Minn.

We hereby certify that this plat or map is a true and correct copy of an original plat or map of Robt. G. Mackay's Bald Eagle Garden Lots this day accepted and approved by this Commission.
 Dated May 2nd 1885.