


# ROBERT L. WARE'S ADDITION

SCALE: 50 FT. = 1 IN.  
 □ STONE MONUMENT  
 ○ IRON "

SURVEYED BY  
 FOWBLE & FITZ  
 ST. PAUL, MINN.

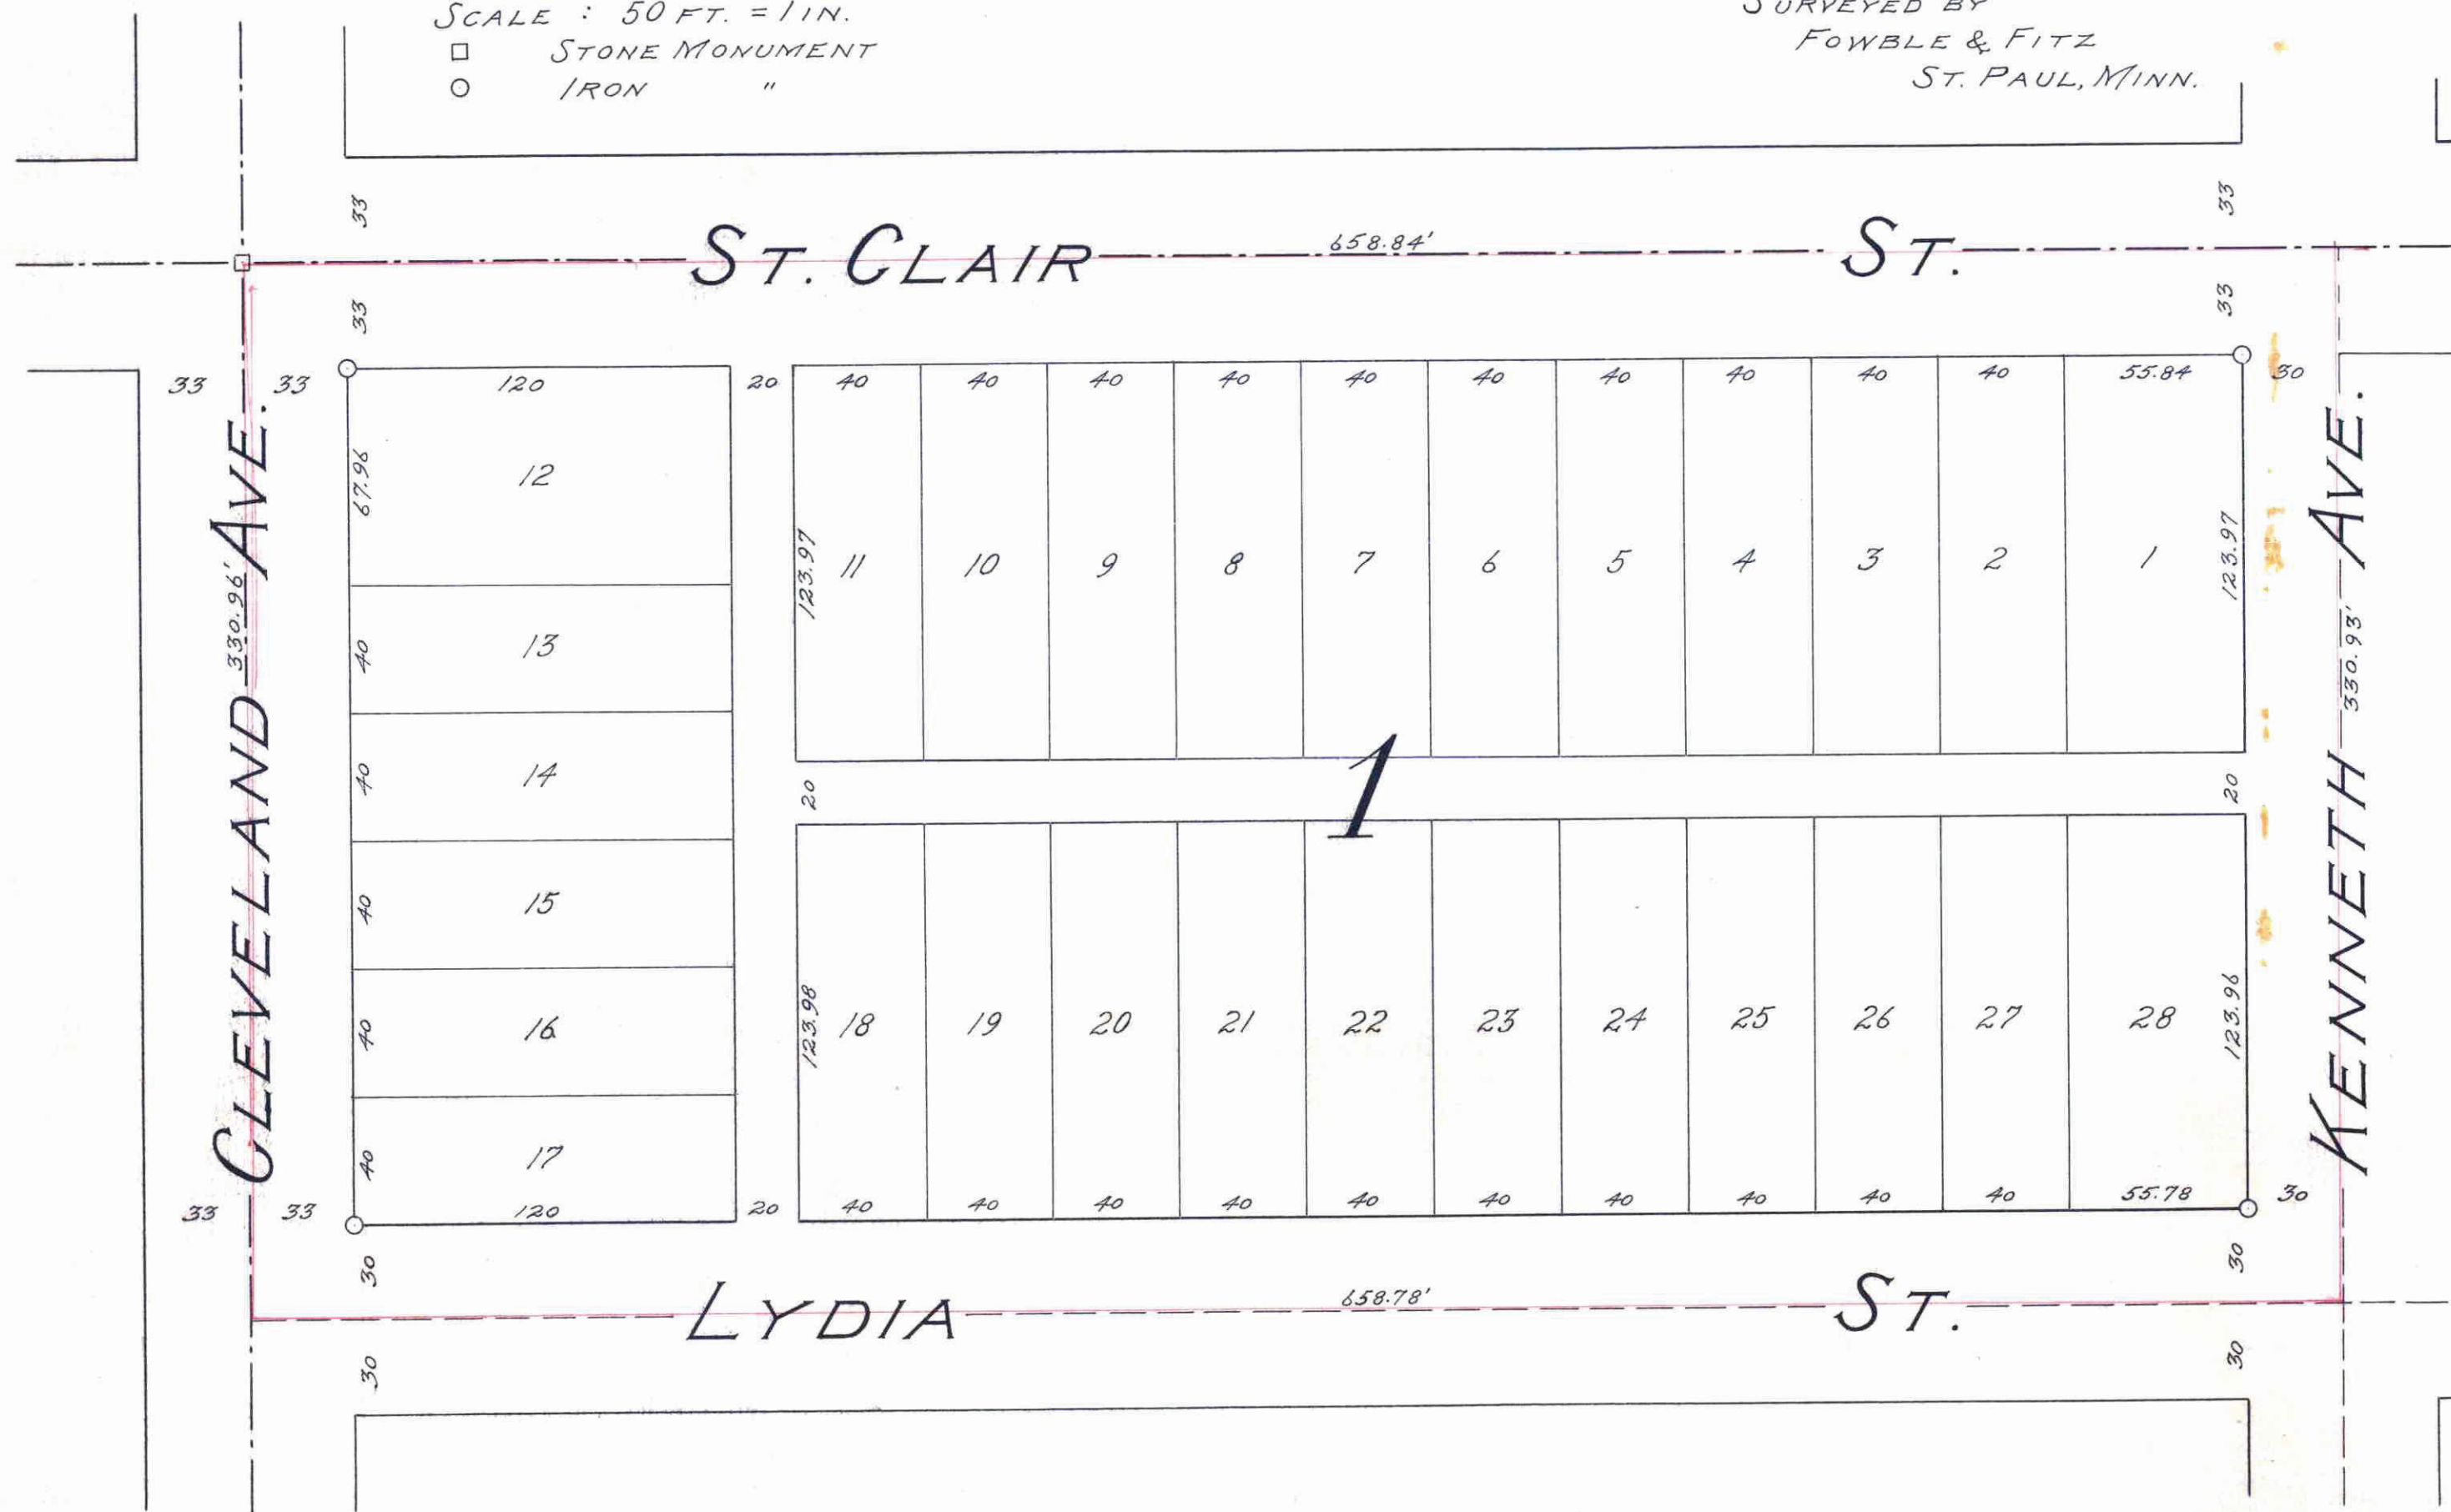

St. Paul, Minn. May 19, 1909.  
 I hereby certify to having surveyed and  
 platted the property as described on  
 this map as "ROBERT L. WARE'S ADDITION"  
 and have placed iron monuments as  
 shown on this map and the same is  
 correct

*J. Milton Fowble*  
 Surveyor.

State of Minnesota }  
 County of Ramsey } On this 19th day of May A.D. 1909 before me personally  
 appeared T. Milton Fowble to me known to  
 be the person described in and who executed  
 the foregoing certificate and acknowledged  
 that he executed the same as his free act  
 and deed.

*William G. White*  
 Notary Public Ramsey Co. Minn.  
 My Commission expires January 4, 1914

This is to certify that Ware-Hospes Company, a corporation proprietor of the  
 North 1/2 of the Northwest 1/4 of the Northwest 1/4 of the Northwest 1/4 of Section 9  
 Township 28 North Range 23 West Fourth Meridian Minnesota and Charles B.  
 Dunn the mortgagee of said property have caused the same to be surveyed  
 and platted and hereafter known as "ROBERT L. WARE'S ADDITION" as shown  
 on this map and hereby dedicate to the public for public use forever  
 all the streets avenues and alleys hereon indicated.  
 Witness our hands and the corporate seal of the above named  
 Corporation this 23rd day of May A.D. 1909.

In presence of  
*[Signatures]*  
 Notary Public

Ware-Hospes Company  
 By *[Signature]* President  
*[Signature]* Secretary  
*[Signature]*

State of Minnesota }  
 County of Ramsey }

On this 22nd day of May A.D. 1909 before me personally appeared  
 Robert L. Ware and J. Powell Moore to me well known who being duly sworn, did  
 say each for himself that Robert L. Ware is the President and J. Powell Moore is the  
 Secretary of Ware-Hospes Company, a corporation and that the seal attached to the  
 foregoing instrument is the corporate seal of said company and that said instrument  
 was signed and sealed in behalf of said company by authority of its board of  
 directors and the said Robert L. Ware and J. Powell Moore acknowledged said  
 instrument to be the free act and deed of said corporation.  
~~And at this same time before me personally appeared Charles B. Dunn to me  
 known to be one of the persons described in and who executed the foregoing  
 instrument and acknowledged that he executed the same as his free act and deed.~~

*Edward Vandewater*  
 Notary Public Ramsey Co. Minn.  
 My Commission expires March 22, 1915

Accepted and approved this Ninth day of June 1909

*[Signature]*  
*[Signature]* Plat Commission  
*[Signature]* City Engineer.

Accepted by the Assembly June 18, 1909  
 Accepted by the Board of Aldermen June 15, 1909  
 and approved June 22, 1909

*[Signature]*  
 City Clerk of the City of St. Paul.

State of Pennsylvania }  
 City and County of Philadelphia }

On this 21st day of June A.D. 1909, before me personally  
 appeared Charles B. Dunn to me known to be one of the persons described in and who  
 executed the foregoing instrument and acknowledged that he executed the same  
 as his free act and deed

*[Signature]*  
 Notary Public County of Philadelphia, Penn.  
 My Commission expires January 5, 1913

This plat document  
 is an UNOFFICIAL  
 copy of a  
 Subdivision Plat or  
 Registered Land Survey  
 and is made available for  
 information purposes only.  
 To obtain an official copy  
 please contact the Ramsey  
 County Recorder's Office.



STATE OF MINNESOTA  
 County of Ramsey, ss:  
 Office of the Register of Deeds.  
 This is to certify that the within instrument  
 was filed for record in this office at St. Paul,  
 on the 28 day of June  
 A. D. 1909 at 5 o'clock P.M., and that the  
 same was duly recorded in Book 25  
 of Deeds, Plate Page 13  
*[Signature]*  
 Register of Deeds.

Taxes for the year 1908 on the  
 lands described within paid  
 JUN 25 1909  
 JESSE F. GUT, County Treasurer  
 Per *[Signature]*

TAXES PAID  
 AND TRANSFER ENTERED  
 JUN 26 1909  
 EDW. G. KRAHMER, Co. Auditor,  
 By *[Signature]* Deputy

CITY TREASURER'S OFFICE,  
 ST. PAUL, MINN.  
 JUN 28 1909  
 Assessment Paid  
 OTTO BREMER, City Treasurer  
 Per *[Signature]*

374020