


ROBERT L. WARE'S EASTERN HEIGHTS

SCALE: 200 FT. = 1 IN.
 □ = STONE MONUMENT
 ○ = IRON "

SURVEYED BY
 FOWBLE & FITZ
 ST. PAUL, MINN.

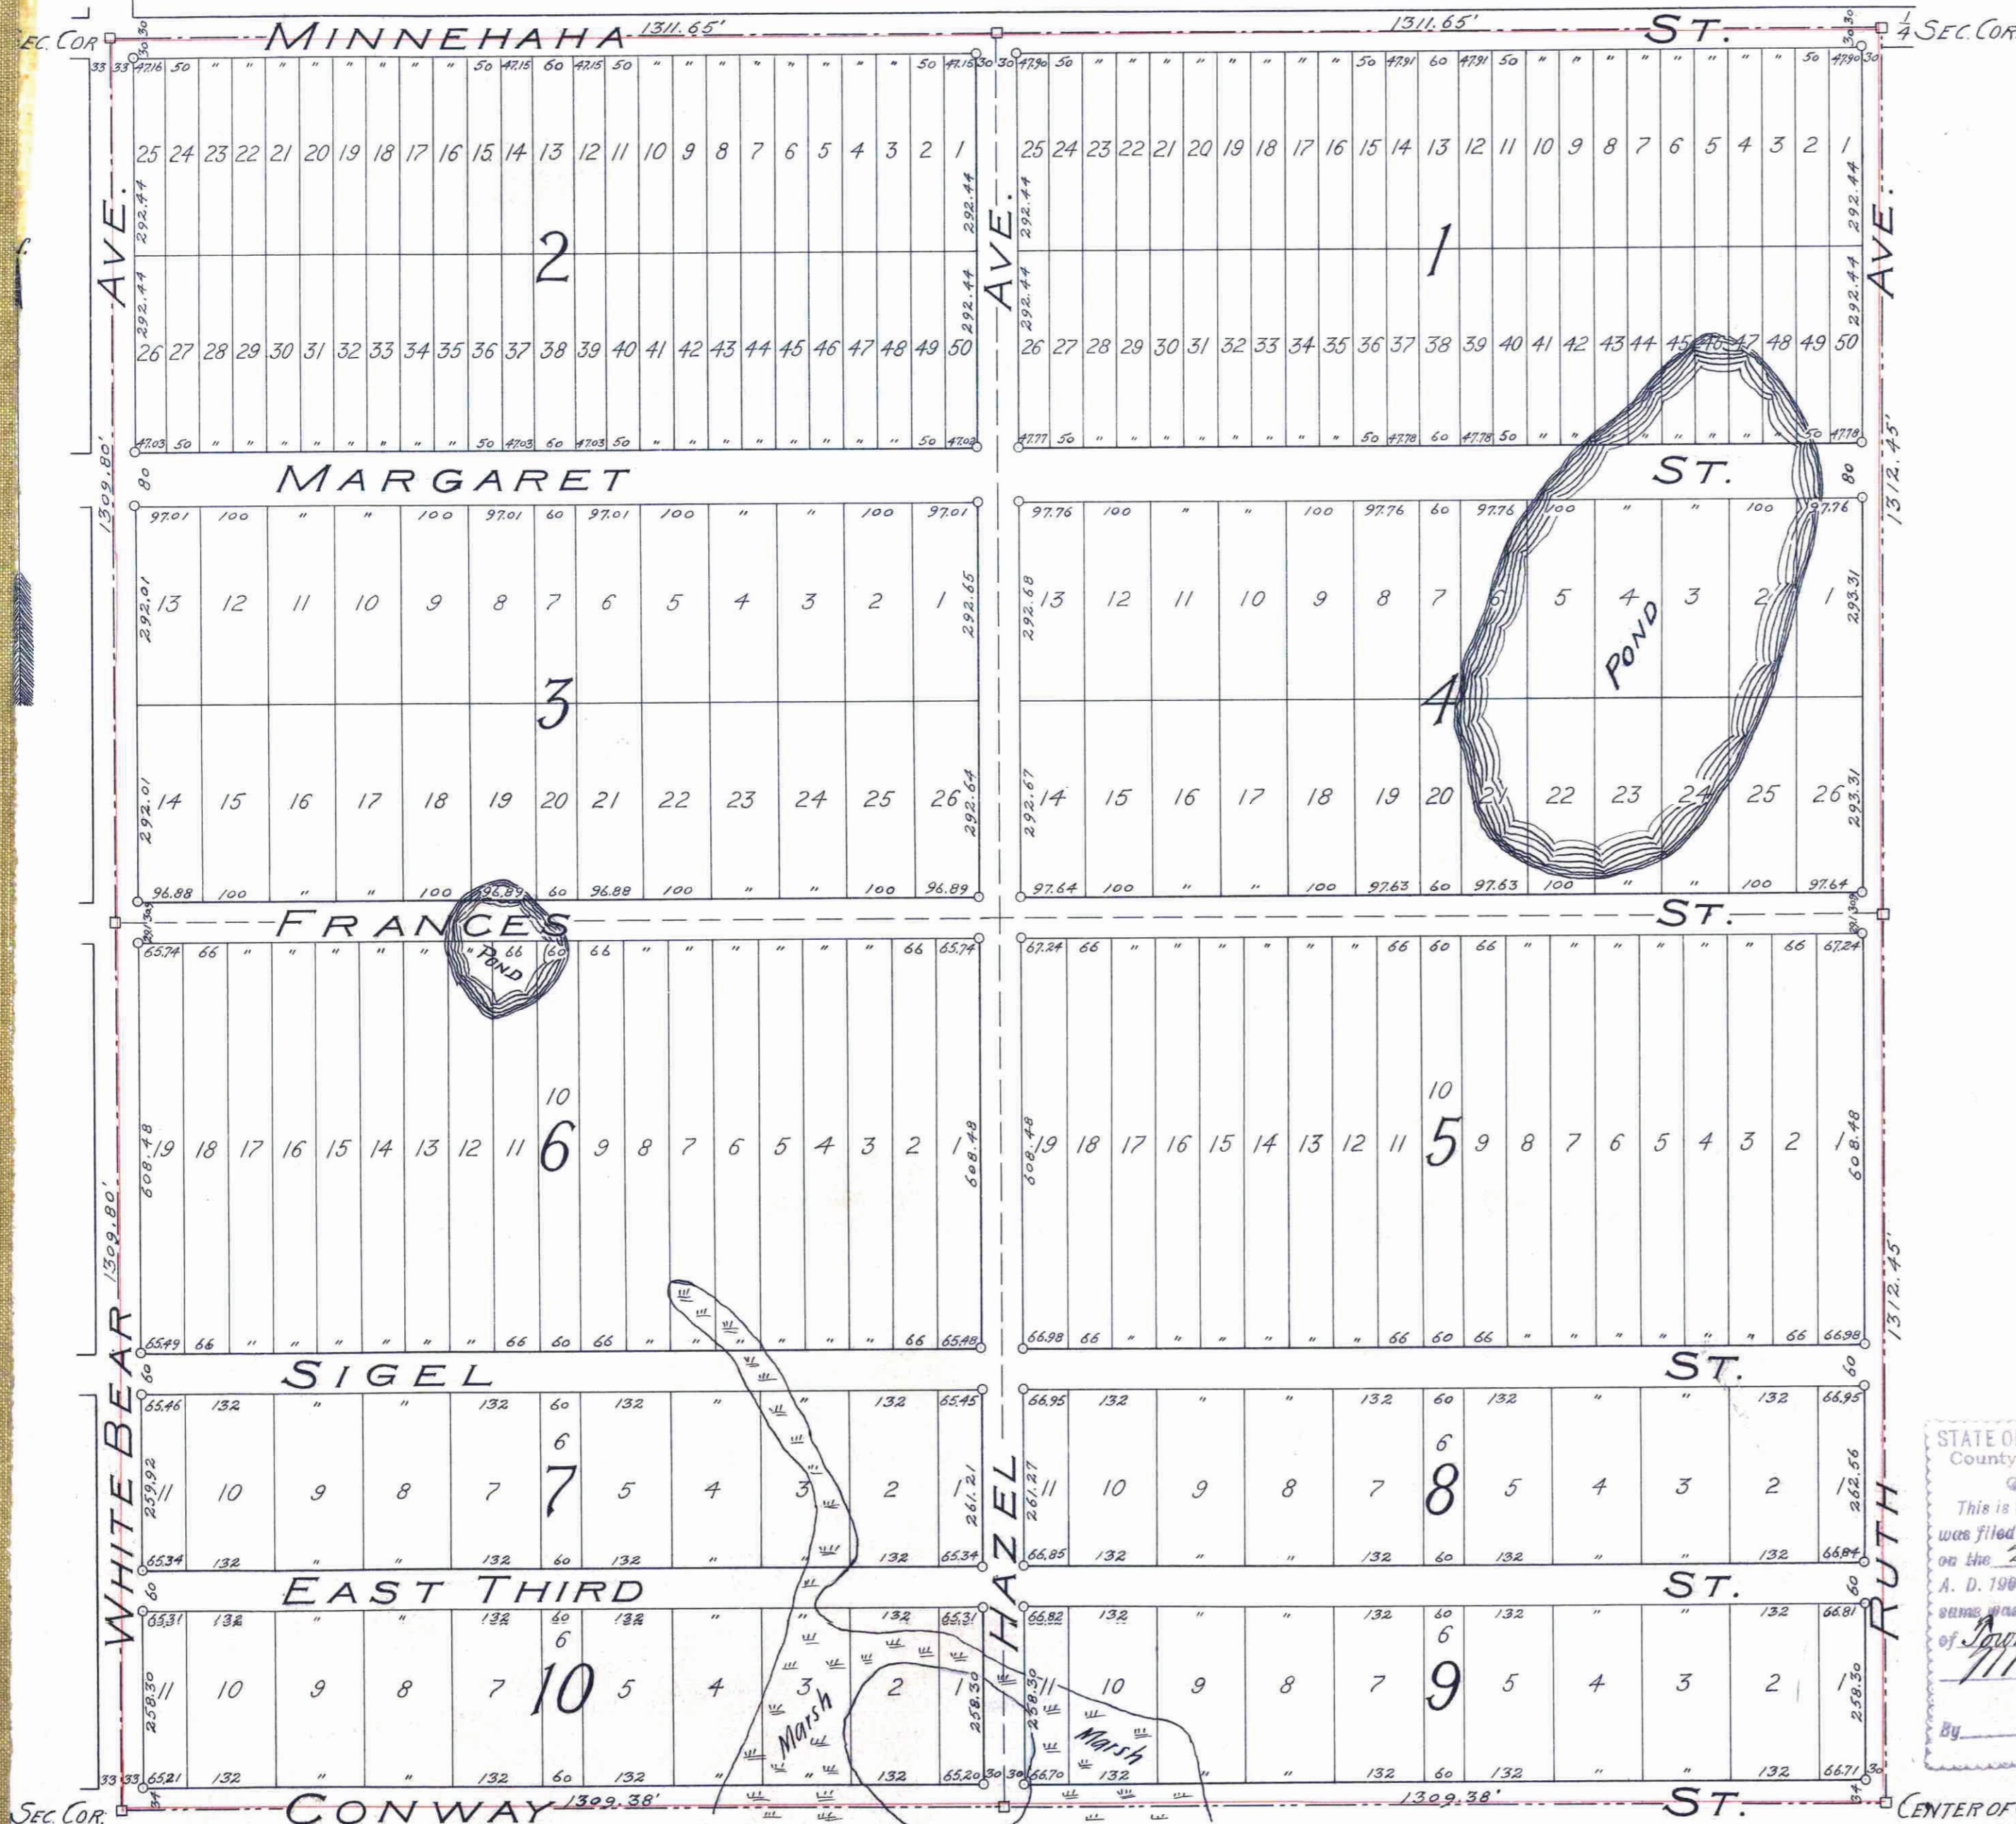

St. Paul, Minn. May 19, 1909.
 I hereby certify to having surveyed and
 platted the property as described on
 this map as "ROBERT L. WARE'S EASTERN
 HEIGHTS" and have placed iron monuments
 as shown on this map and have shown
 the location of the ponds and marsh situated
 thereon and the same is correct.
 - Milton Fowble -
 Surveyor.

State of Minnesota }
 County of Ramsey } On this 19th day
 of May A. D. 1909 before me personally
 appeared T. Milton Fowble to me known
 to be the person described in and who
 executed the foregoing certificate and ac-
 knowledged that he executed the same as
 his free act and deed.
 - William G. White -
 Notary Public Ramsey Co. Minn.
 My Commission expires January 4, 1914

This is to certify that Henry E. L. Habighorst and Martha R. Habighorst, his wife,
 proprietors of the Northwest one quarter of Section 35, Township 29 North, Range
 22 West Fourth Meridian, Minnesota, and Michael Defiel the mortgagee of said
 property have caused the same to be surveyed and platted and hereafter known as
 "ROBERT L. WARE'S EASTERN HEIGHTS" as shown on this map and hereby dedicate to the
 public for public use forever all the streets and avenues hereon indicated
 Witness our hands and seals this 22 day of May 1909.

In presence of

J. P. Wood
 J. Powell Wood

- Henry E. L. Habighorst -
 - Martha R. Habighorst -
 - Michael Defiel -

State of Minnesota }
 County of Ramsey }

On this 22 day of May A. D. 1909 before me personally appeared
 Henry E. L. Habighorst and Martha R. Habighorst, his wife, and Michael Defiel to me
 known to be the persons described in and who executed the foregoing instrument and acknowledged
 that they executed the same as their free act and deed.

J. Powell Wood
 Notary Public Ramsey Co. Minn.
 My Commission expires January 7, 1910

Accepted and approved this 11th day of June 1909

J. J. Jordan } Flat Commission
 L. W. Rundlett } City Engineer

Accepted by the Assembly - June 8 - 1909
 Accepted by the Board of Aldermen - June 15 - 1909
 and approved - June 22 - 1909

Geo. J. Redington me
 City Clerk of the City of St. Paul.

STATE OF MINNESOTA, ss:
 County of Ramsey, ss:
 Office of the Register of Deeds.
 This is to certify that the within instrument
 was filed for record in this office at St. Paul,
 on the 28 day of June
 A. D. 1909 at 5 o'clock P. M., and that the
 same was duly recorded in Book 25
 of Town State Page 14
 M. J. Quinn
 Register of Deeds.

By J. J. Jordan
 JUN 25 1909
 ST. PAUL, MINN.
 Per J. J. Jordan

TAXES PAID
 AND TRANSFER ENTERED
 JUN 25 1909
 EDW. G. KRAHMER, Co. Auditor,
 By R. R. Shonk

CITY TREASURER'S OFFICE,
 ST. PAUL, MINN.
 JUN 28 1909
 Assessment PAID
 OTTO BRUNER, City Treas.,
 Per V. J. Hart

This plat document
 is an UNOFFICIAL
 copy of a
 Subdivision Plat or
 Registered Land Survey
 and is made available for
 information purposes only.
 To obtain an official copy
 please contact the Ramsey
 County Recorder's Office.



374021