


EDWIN M. WARE'S CUMBERLAND ADDITION

375210

Plat 2

Indicates Iron.
Scale 200 Feet per inch.

SURVEYED BY
FOYBLE & FITZ
CIVIL ENGINEERS AND SURVEYORS
ST. PAUL MINN.

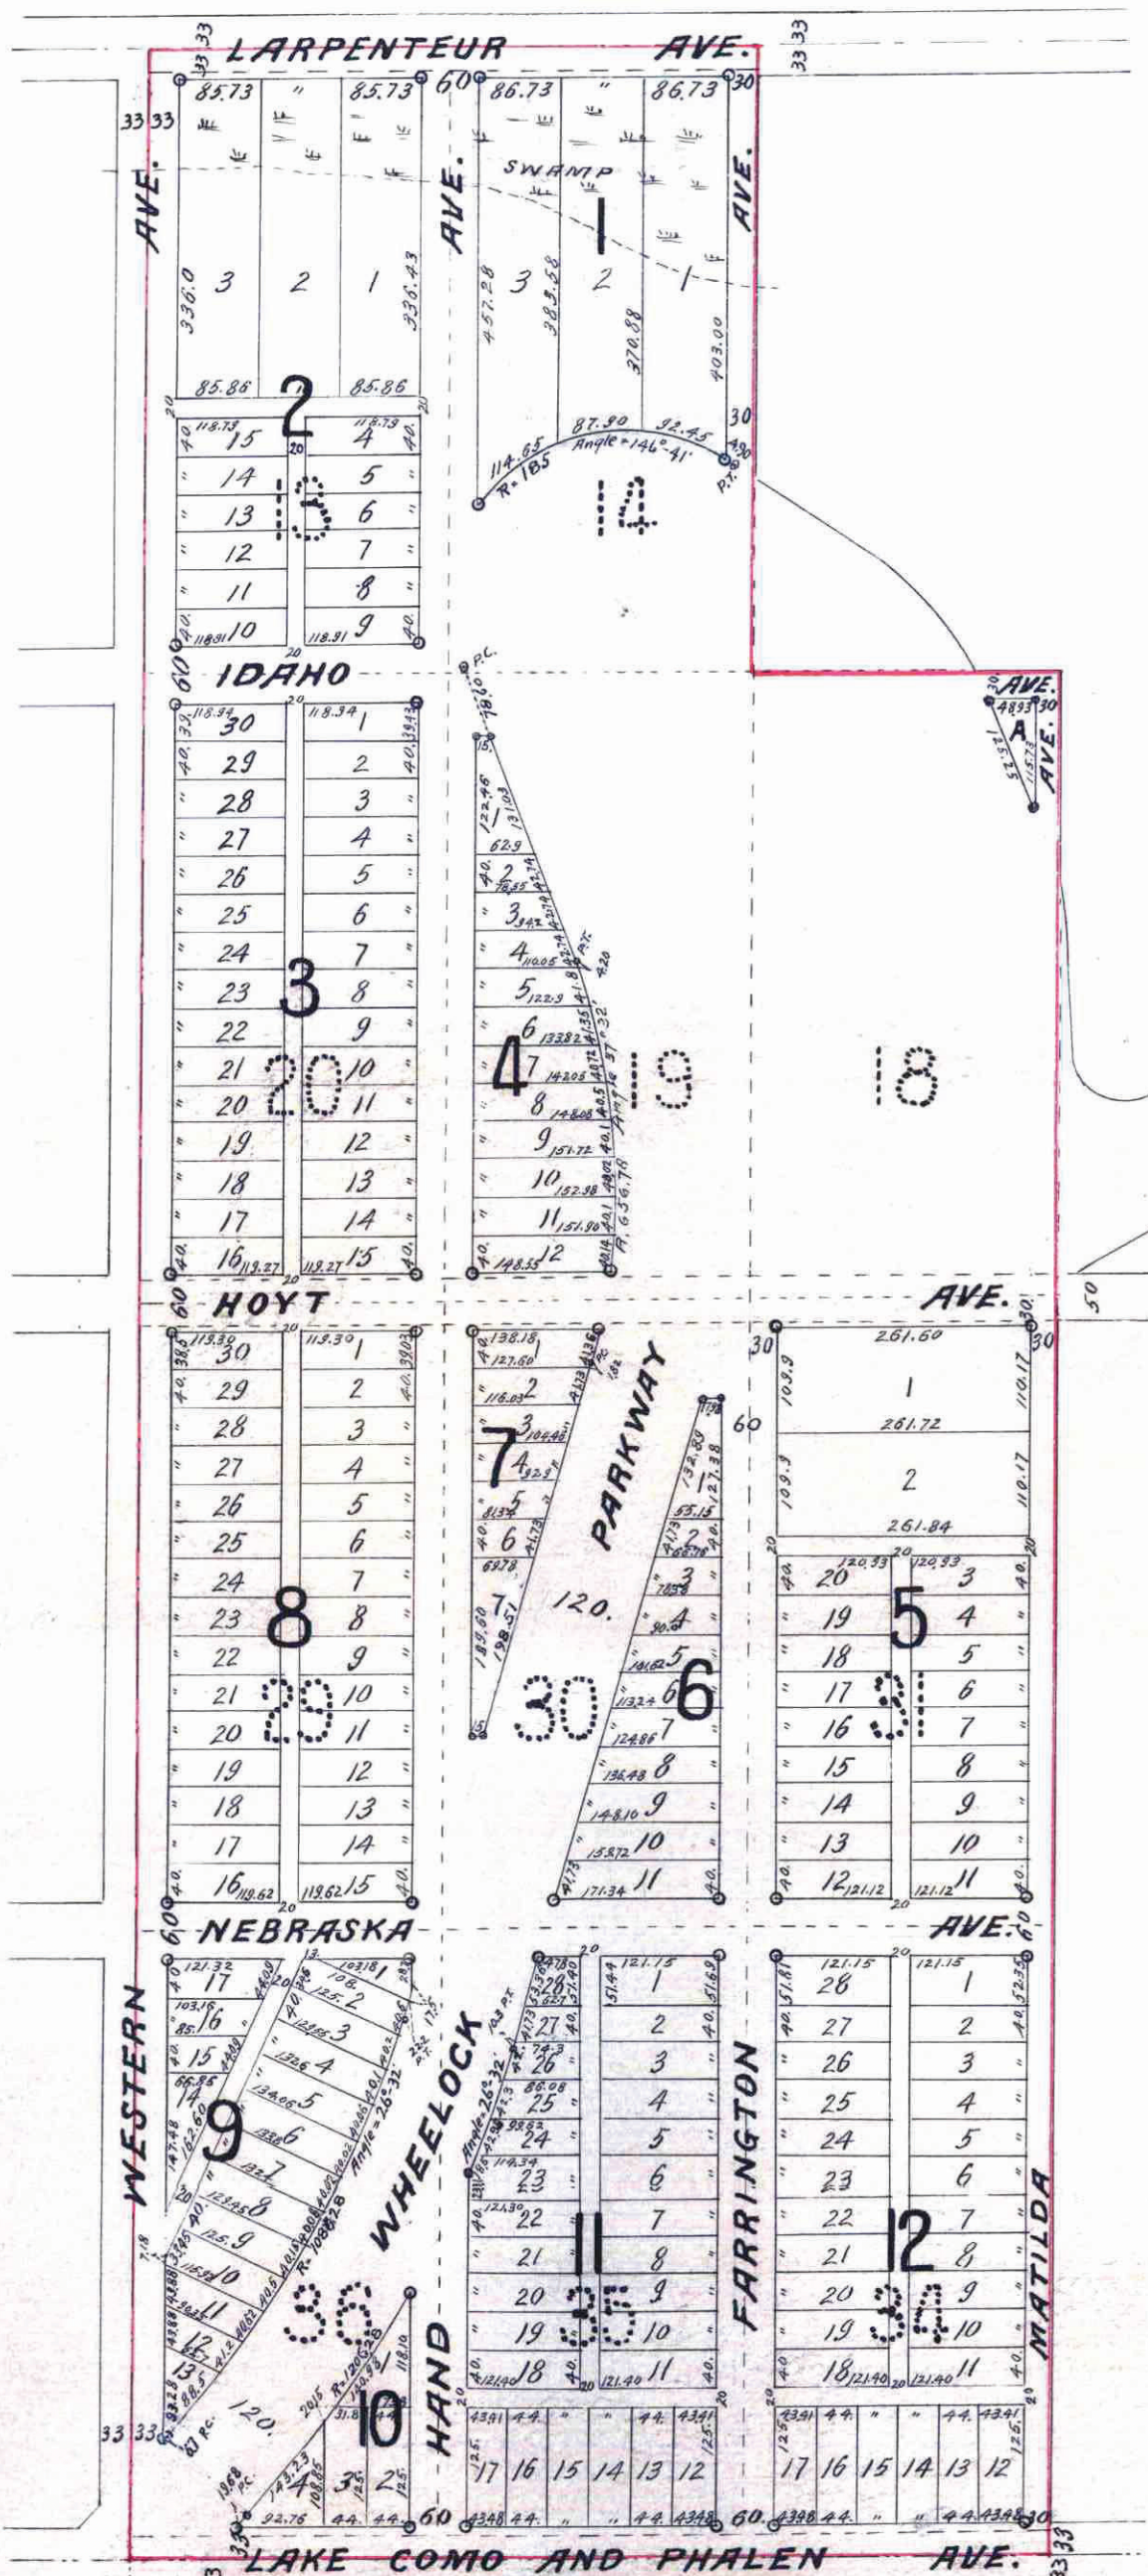

I hereby certify to having surveyed and platted the property as described on this map as EDWIN M. WARE'S CUMBERLAND ADDITION PLAT 2, and have placed iron monuments at the corners of each and every block as shown on this map, and the same is correct.

J. Milton Foyble
Surveyor.

State of Minnesota } On this 25th day
County of Ramsey } of June, A.D.
1909, personally appeared before me the undersigned, T. Milton Foyble, to me well known, and acknowledged that he executed the foregoing certificate as his own free act and deed.

William G. White
Notary Public Ramsey Co, Minn.
My Commission Expires January 4, 1914

This is to certify that Edwin M. Ware, widower, proprietor of Lots 13, 14, 18, 19, 20, 29, 30, 31, 34, 35 and 36, of Sarah's Out Lots to St. Paul, excepting the parts of said Lots acquired by the City of St. Paul, for Wheelock Parkway, has caused the same to be surveyed and platted and hereafter known as, EDWIN M. WARE'S CUMBERLAND ADDITION PLAT 2, as shown by this plat, and hereby dedicates to the public and for the public use forever, all the streets, avenues and alleys as hereon shown, excepting Wheelock Parkway, which is not hereby dedicated, the same having been acquired by the City of St. Paul, by other and different means.

Witness my hand and seal this 25th day of June, 1909.

In presence of
Howard F. Ware

Edwin M. Ware

State of Minnesota } On this 28th day of June, A.D. 1909,
County of Ramsey } personally came before me the undersigned, Edwin M. Ware, to me well known, and he acknowledged that he executed the foregoing certificate as his own free act and deed.

Howard F. Ware
Notary Public, Ramsey Co, Minn.
My Commission Expires Sept. 29, 1909

Accepted and approved this 2nd day of July, A.D. 1909.

Jas. W. Jordan } Plat
City Engineer } Commissioners

Accepted by the Assembly, July 15, 1909
Accepted by the board of Aldermen, July 6, 1909
Approved, July 20, 1909
Geo. J. Redington
City Clerk

This plat document is an UNOFFICIAL copy of a Subdivision Plat or Registered Land Survey and is made available for information purposes only.

To obtain an official copy please contact the Ramsey County Recorder's Office.

STATE OF MINNESOTA,
County of Ramsey, ss:
Office of the Registrar of Deeds.
This is to certify that the within instrument was filed for record in the office at St. Paul, on the 23rd day of July, A. D. 1909, at 4⁵⁵ o'clock P. M., and that the same was duly recorded in Book 26 of Town plats Page 4
Wm. J. Quinn
Registrar of Deeds.
By _____ Deputy.

TAXES PAID AND TRANSFER ENTERED
JUL 22 1909
EDWIN G. KRÄMER, Co. Auditor,
By *J. J. J. J.* Deputy

Taxes for the year 1909 on the lands described within paid.
JUL 22 1909
ST. PAUL, MINN.
OTTO BREMER, County Treasurer,
Per *J. J. J. J.*

CITY TREASURER'S OFFICE,
ST. PAUL, MINN.
JUL 23 1909
Assessment For
OTTO BREMER, City Treasurer,
Per *J. J. J. J.*

375210