


Henry and Linnan's

SUBDIVISION
OF LOT 1 BLOCK 25 OF
BROWN & JACKSONS ADDITION TO
WEST SAINT PAUL.
EXCEPT THE WEST 287.5 FT.

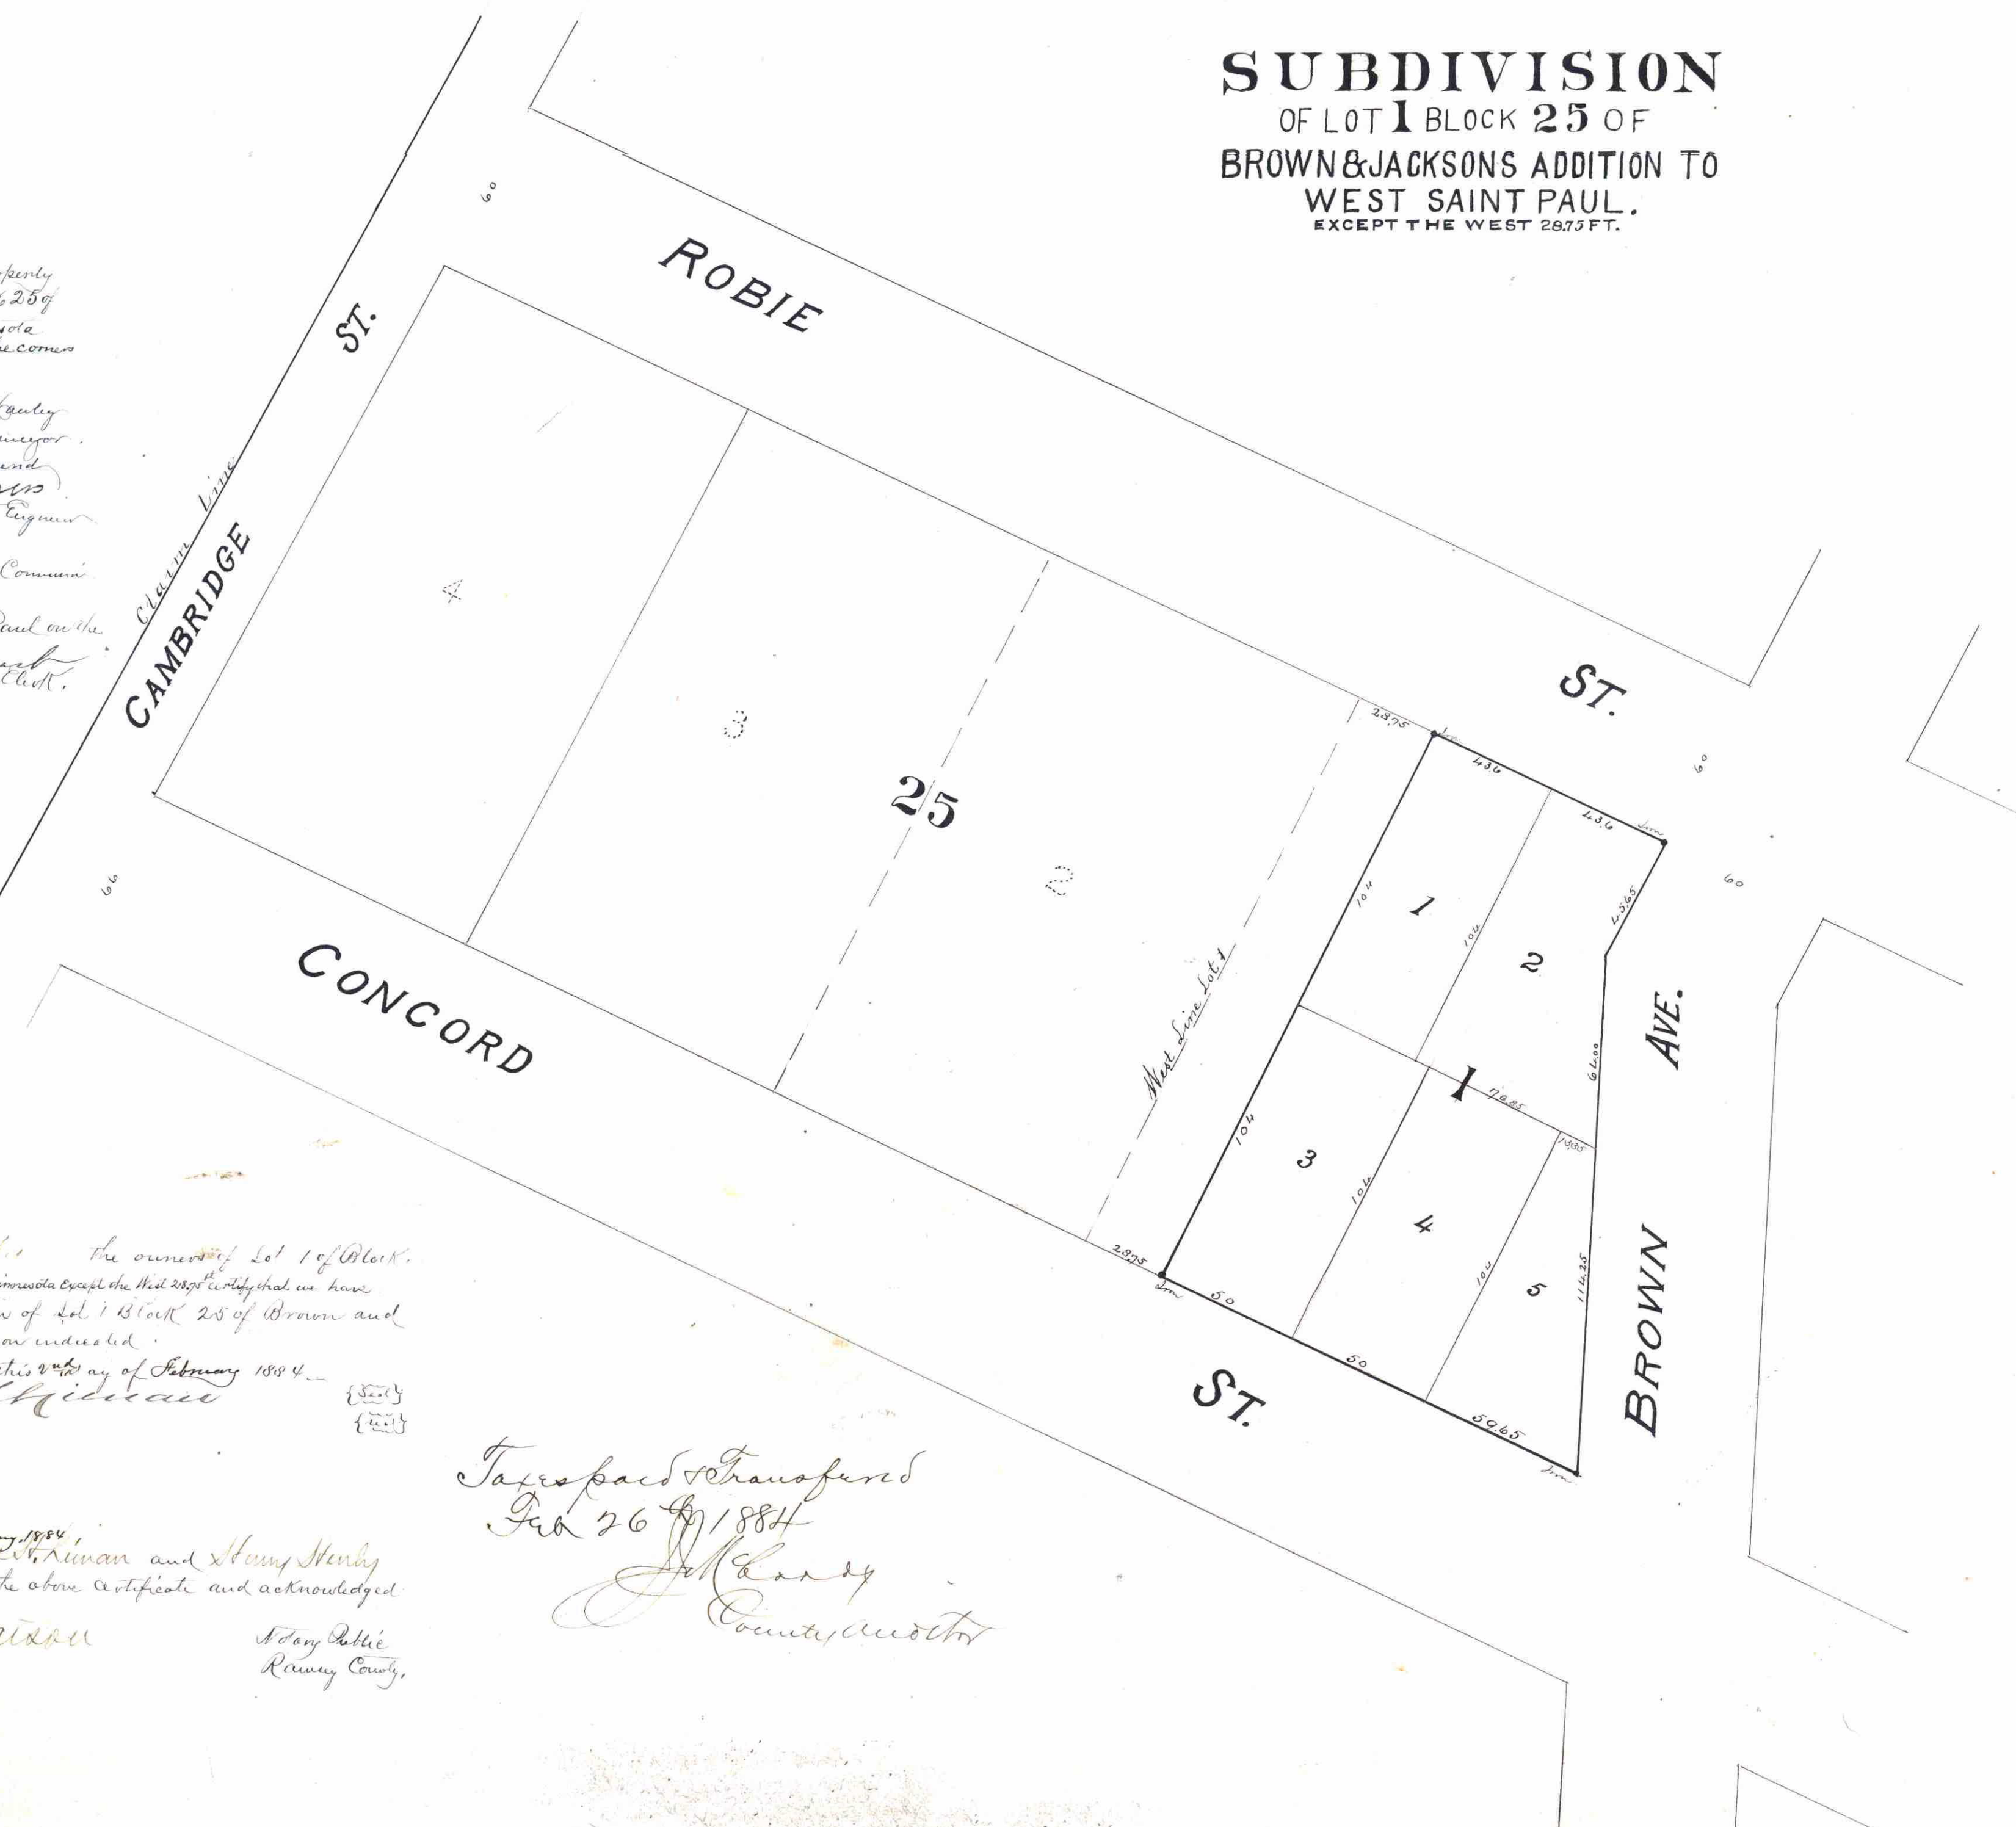

I certify that I have surveyed and platted the property described on this map as Subdivision of Lot 1 of Block 25 of Brown and Jacksons Addition to West Saint Paul Minnesota except the West 287.5 ft. and have placed iron monuments at the corners as shown on this map and the same is correct.

H. H. Hawley
Surveyor.
I certify that I have examined the above plat and recommend its approval.
W. A. Jones
City Engineer.
Approved on this 4th day of Feb. 1884.

Accepted by the Common Council of the City of Saint Paul on the 19th day of Feb. 1884.
J. H. Storkes
City Clerk.
Det. Comm. City Clerk.

State of Minnesota
County of Ramsey } Be it known that on this
day of February A. D. 1884
personally came before me J. B. Hawley
to me well known to be the identical
person who executed the foregoing
Surveyors Certificate and he acknowledged
that he executed the same freely and
voluntarily for the uses and purposes
therein expressed.
J. B. Hawley
Notary Public
Ramsey County
Minn.

Mr. Charles Linnan and Henry Storkes the owners of Lot 1 of Block 25 of Brown and Jacksons Addition to West Saint Paul Minnesota except the West 287.5 ft. hereby certify that we have caused the same to be surveyed and platted as Subdivision of Lot 1 Block 25 of Brown and Jacksons Addition to West St. Paul Minnesota as herein and hereon indicated.

In witness whereof we have placed our hands and seals this 26th day of February 1884.
Charles Linnan
Henry Storkes
In the presence of
Chas. Hadlich,
J. B. Hawley,
County of Ramsey, Minn.
State of Minnesota }
Personally appeared on this 26th day of February 1884,
to me well known to be the identical persons who executed the above certificate and acknowledged the same to be their free act and deed.
S. H. Watson
Notary Public
Ramsey County,

Taxes paid & transferred
Feb 26 1884
J. B. Hawley
County Auditor

CITY TREASURERS OFFICE
ST. PAUL, MINN.
FEB 26 1884
ASSESSMENTS PAID
G. R. Jones
Ch

STATE OF MINNESOTA, } ss.
County of Ramsey.
OFFICE OF THE REGISTER OF DEEDS.
This is to certify that the within
instrument was filed for Record
in this office, at St. Paul, on the
26th day of February, A. D.
1884 at 5:00 o'clock P. M., and
that the same was duly recorded
in Book 34 by Plat
pages 19.
R. C. Torley
Register of Deeds.
By _____
Deputy.