


E. B. Pease's Sub. of Lot 3, Prospect Hill.

Scale 100ft. per inch.
Recorded Dec. 31st 1883
Book R Page 30
Geo. W. Cooley Surveyor.

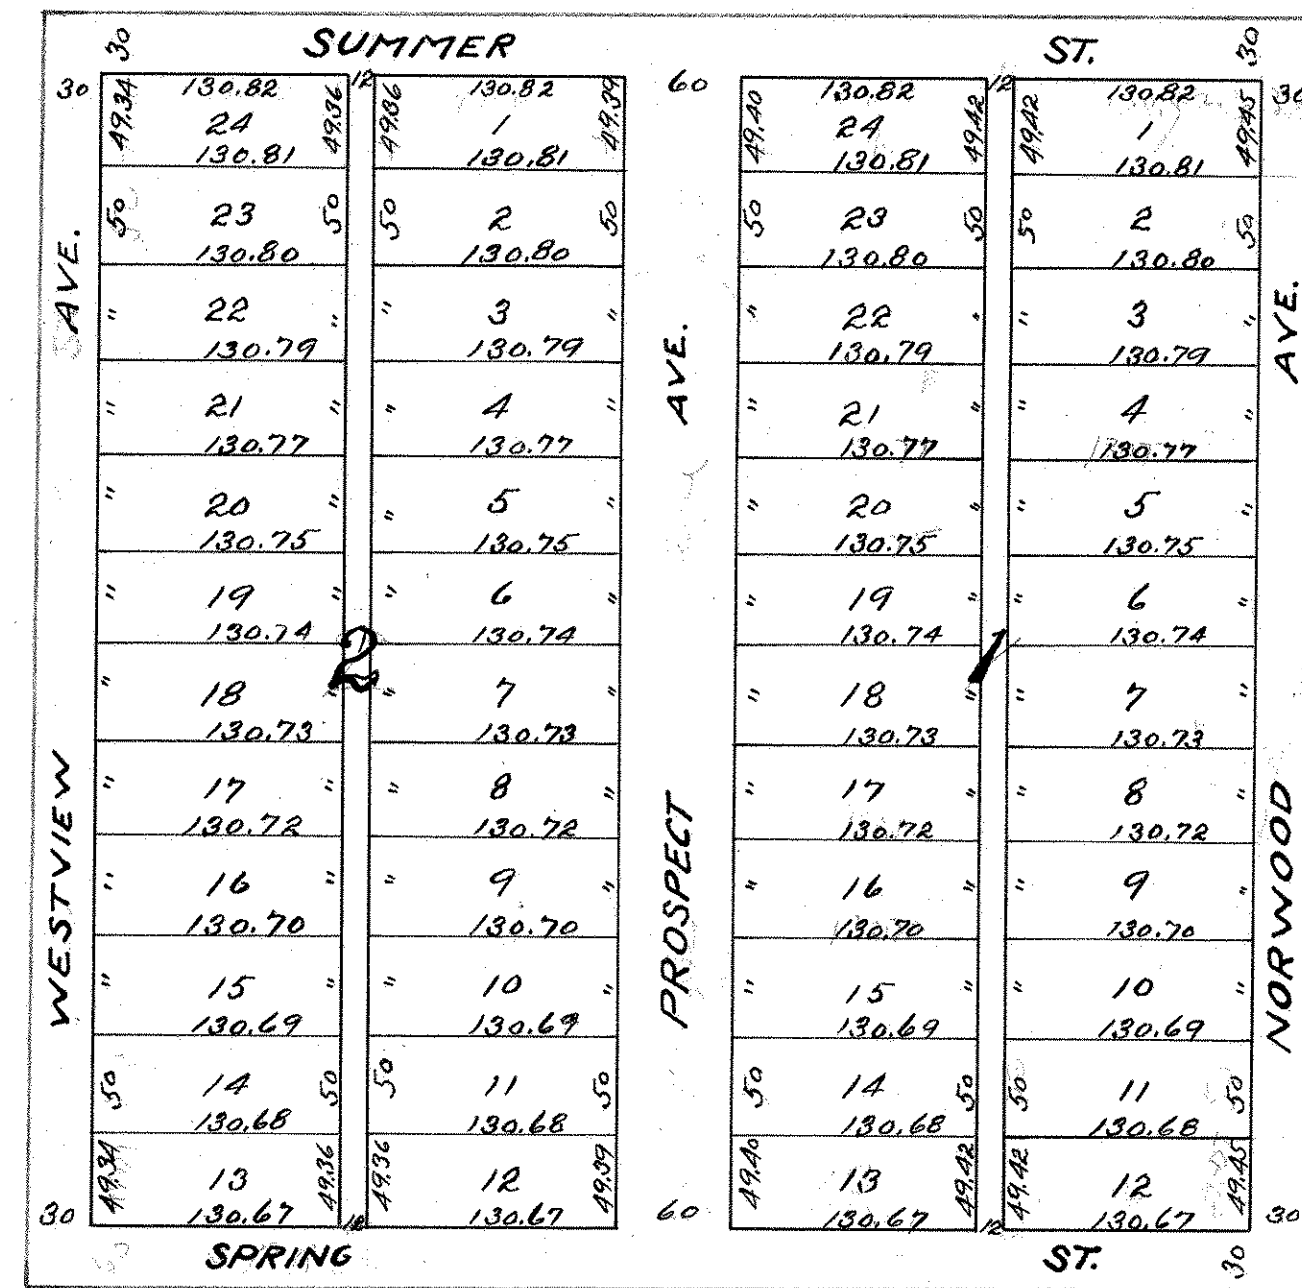


N.E. Cor
Lot 3

Schwarzs Sub. of part of Lot 16, Thornton's Sub of the 1st 1/4 Sec. 13, T. 29, R. 23

1435

Recorded Aug. 29, 1888.
Book 12 Page 26.
Ed. Hoenck Surveyor.

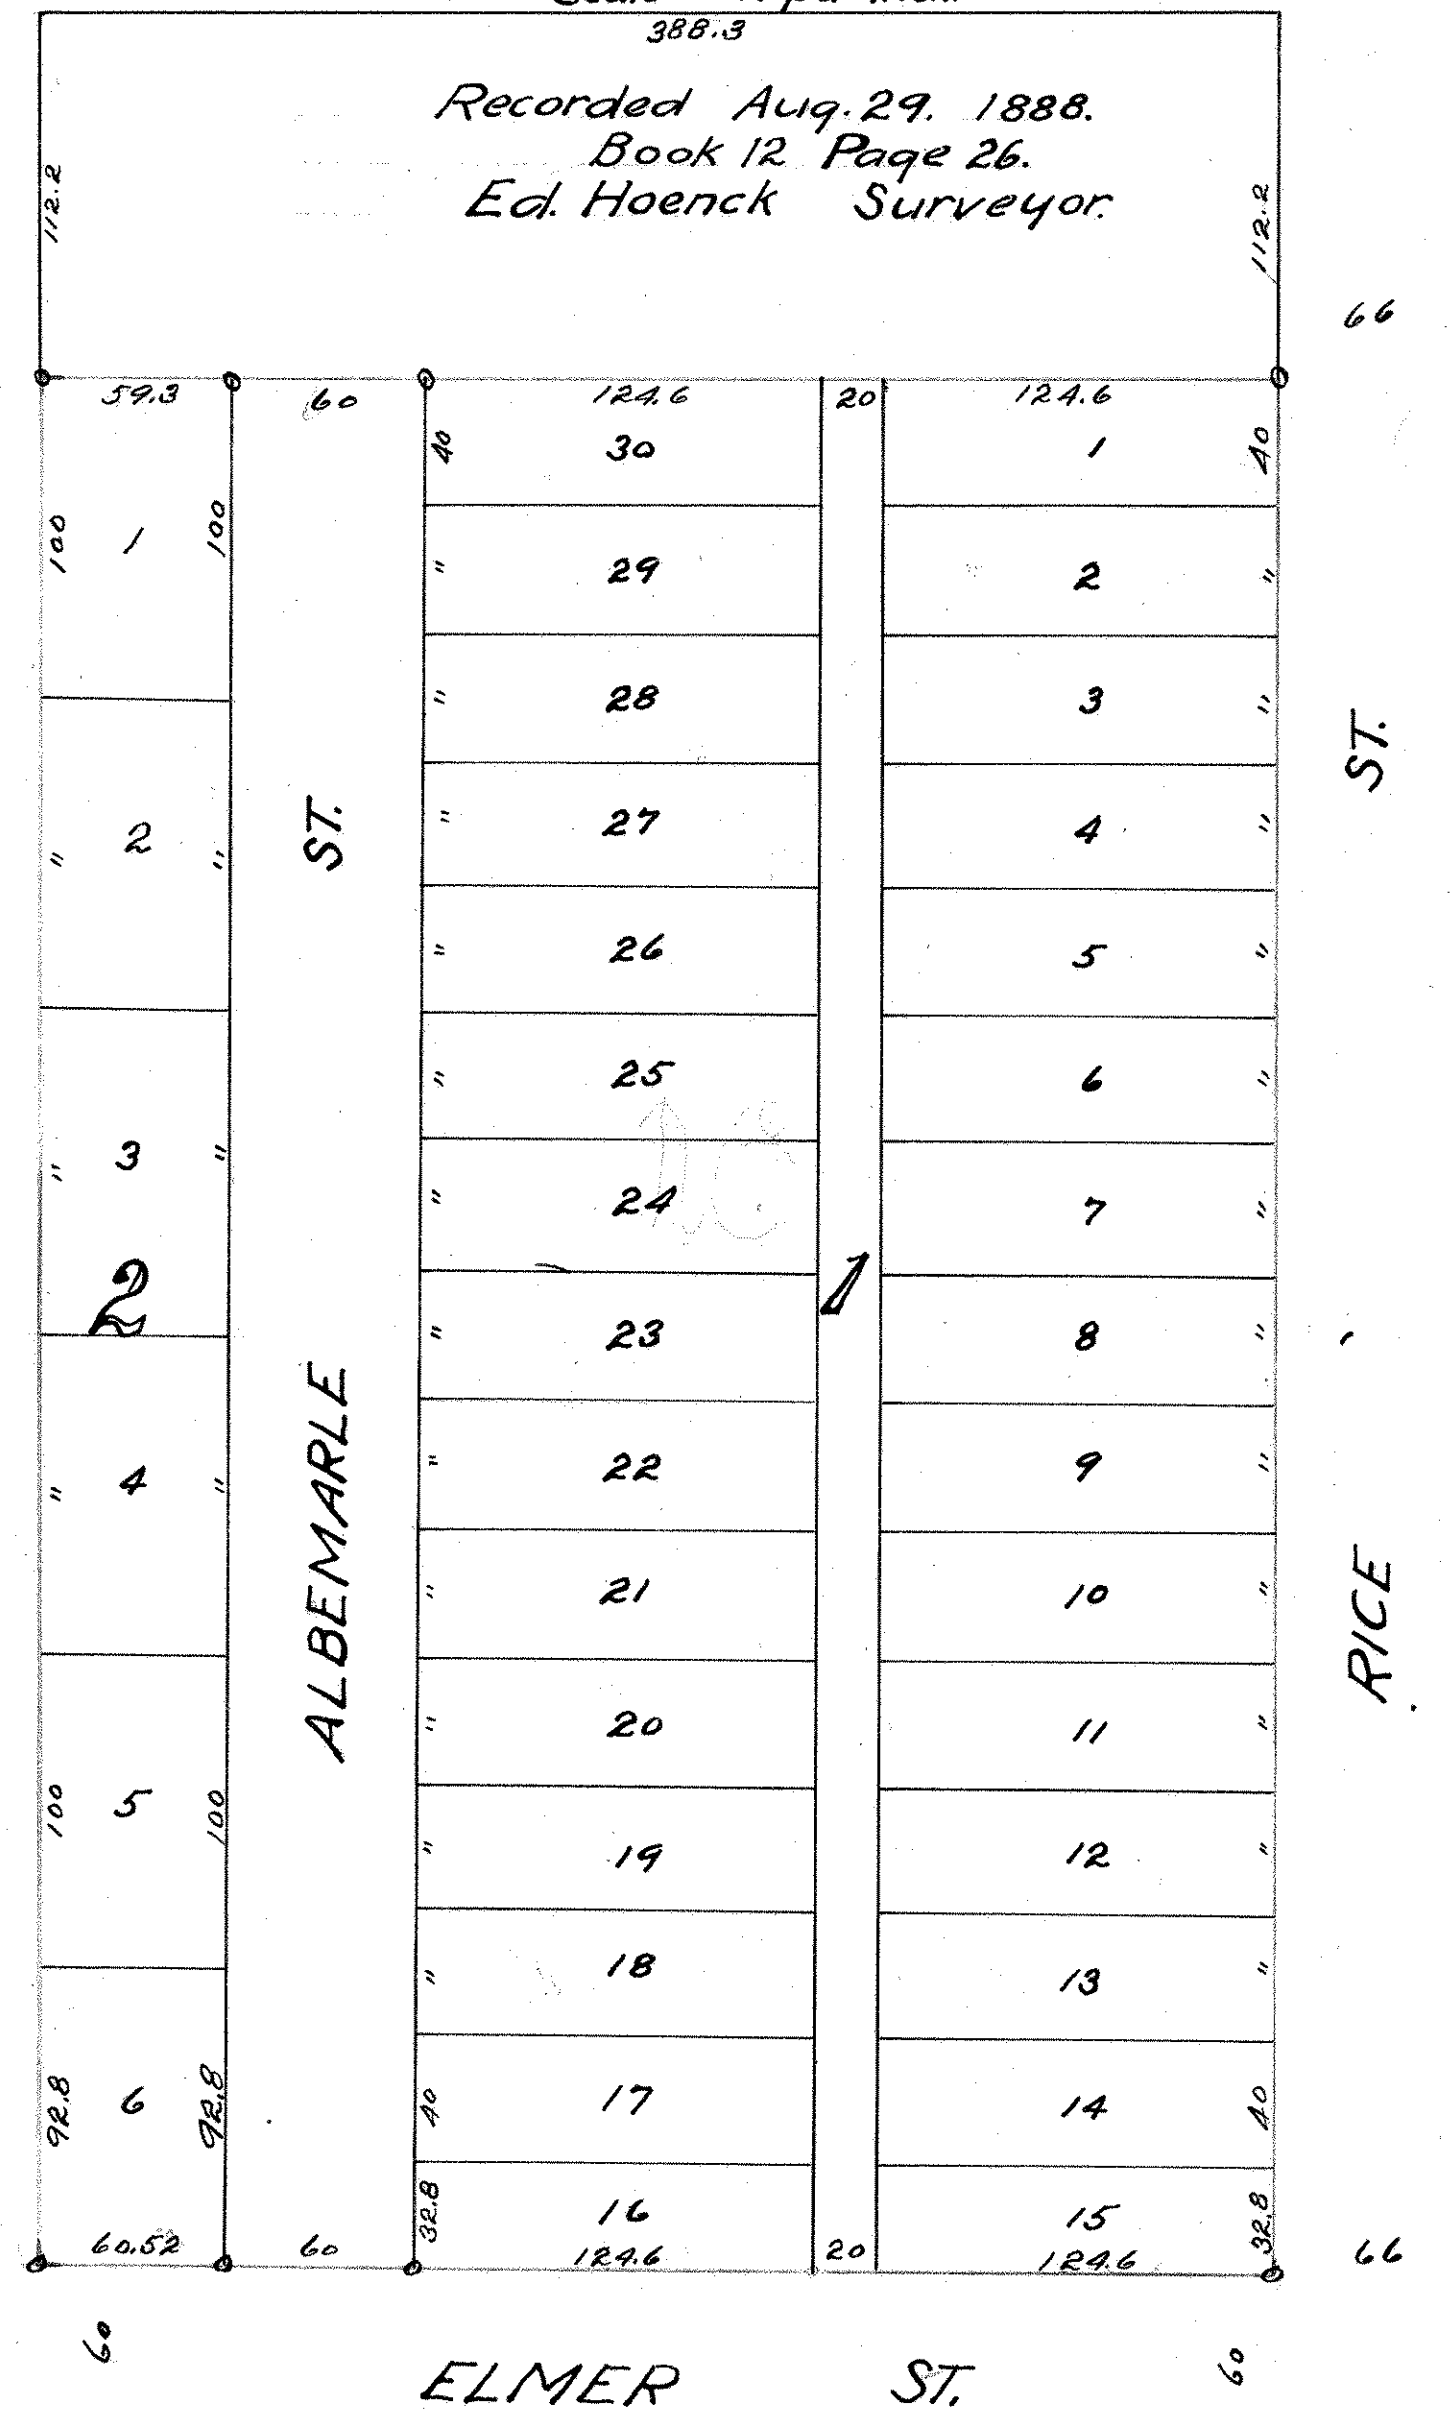

Copy Corrected 3-14-1978 H