


FULTON'S RE-ARRANGEMENT OF BLOCK 70 Banning and Olivier's Add.

This plat document is an UNOFFICIAL copy of a Subdivision Plat or Registered Land Survey and is made available for information purposes only.

To obtain an official copy please contact the Ramsey County Recorder's Office.

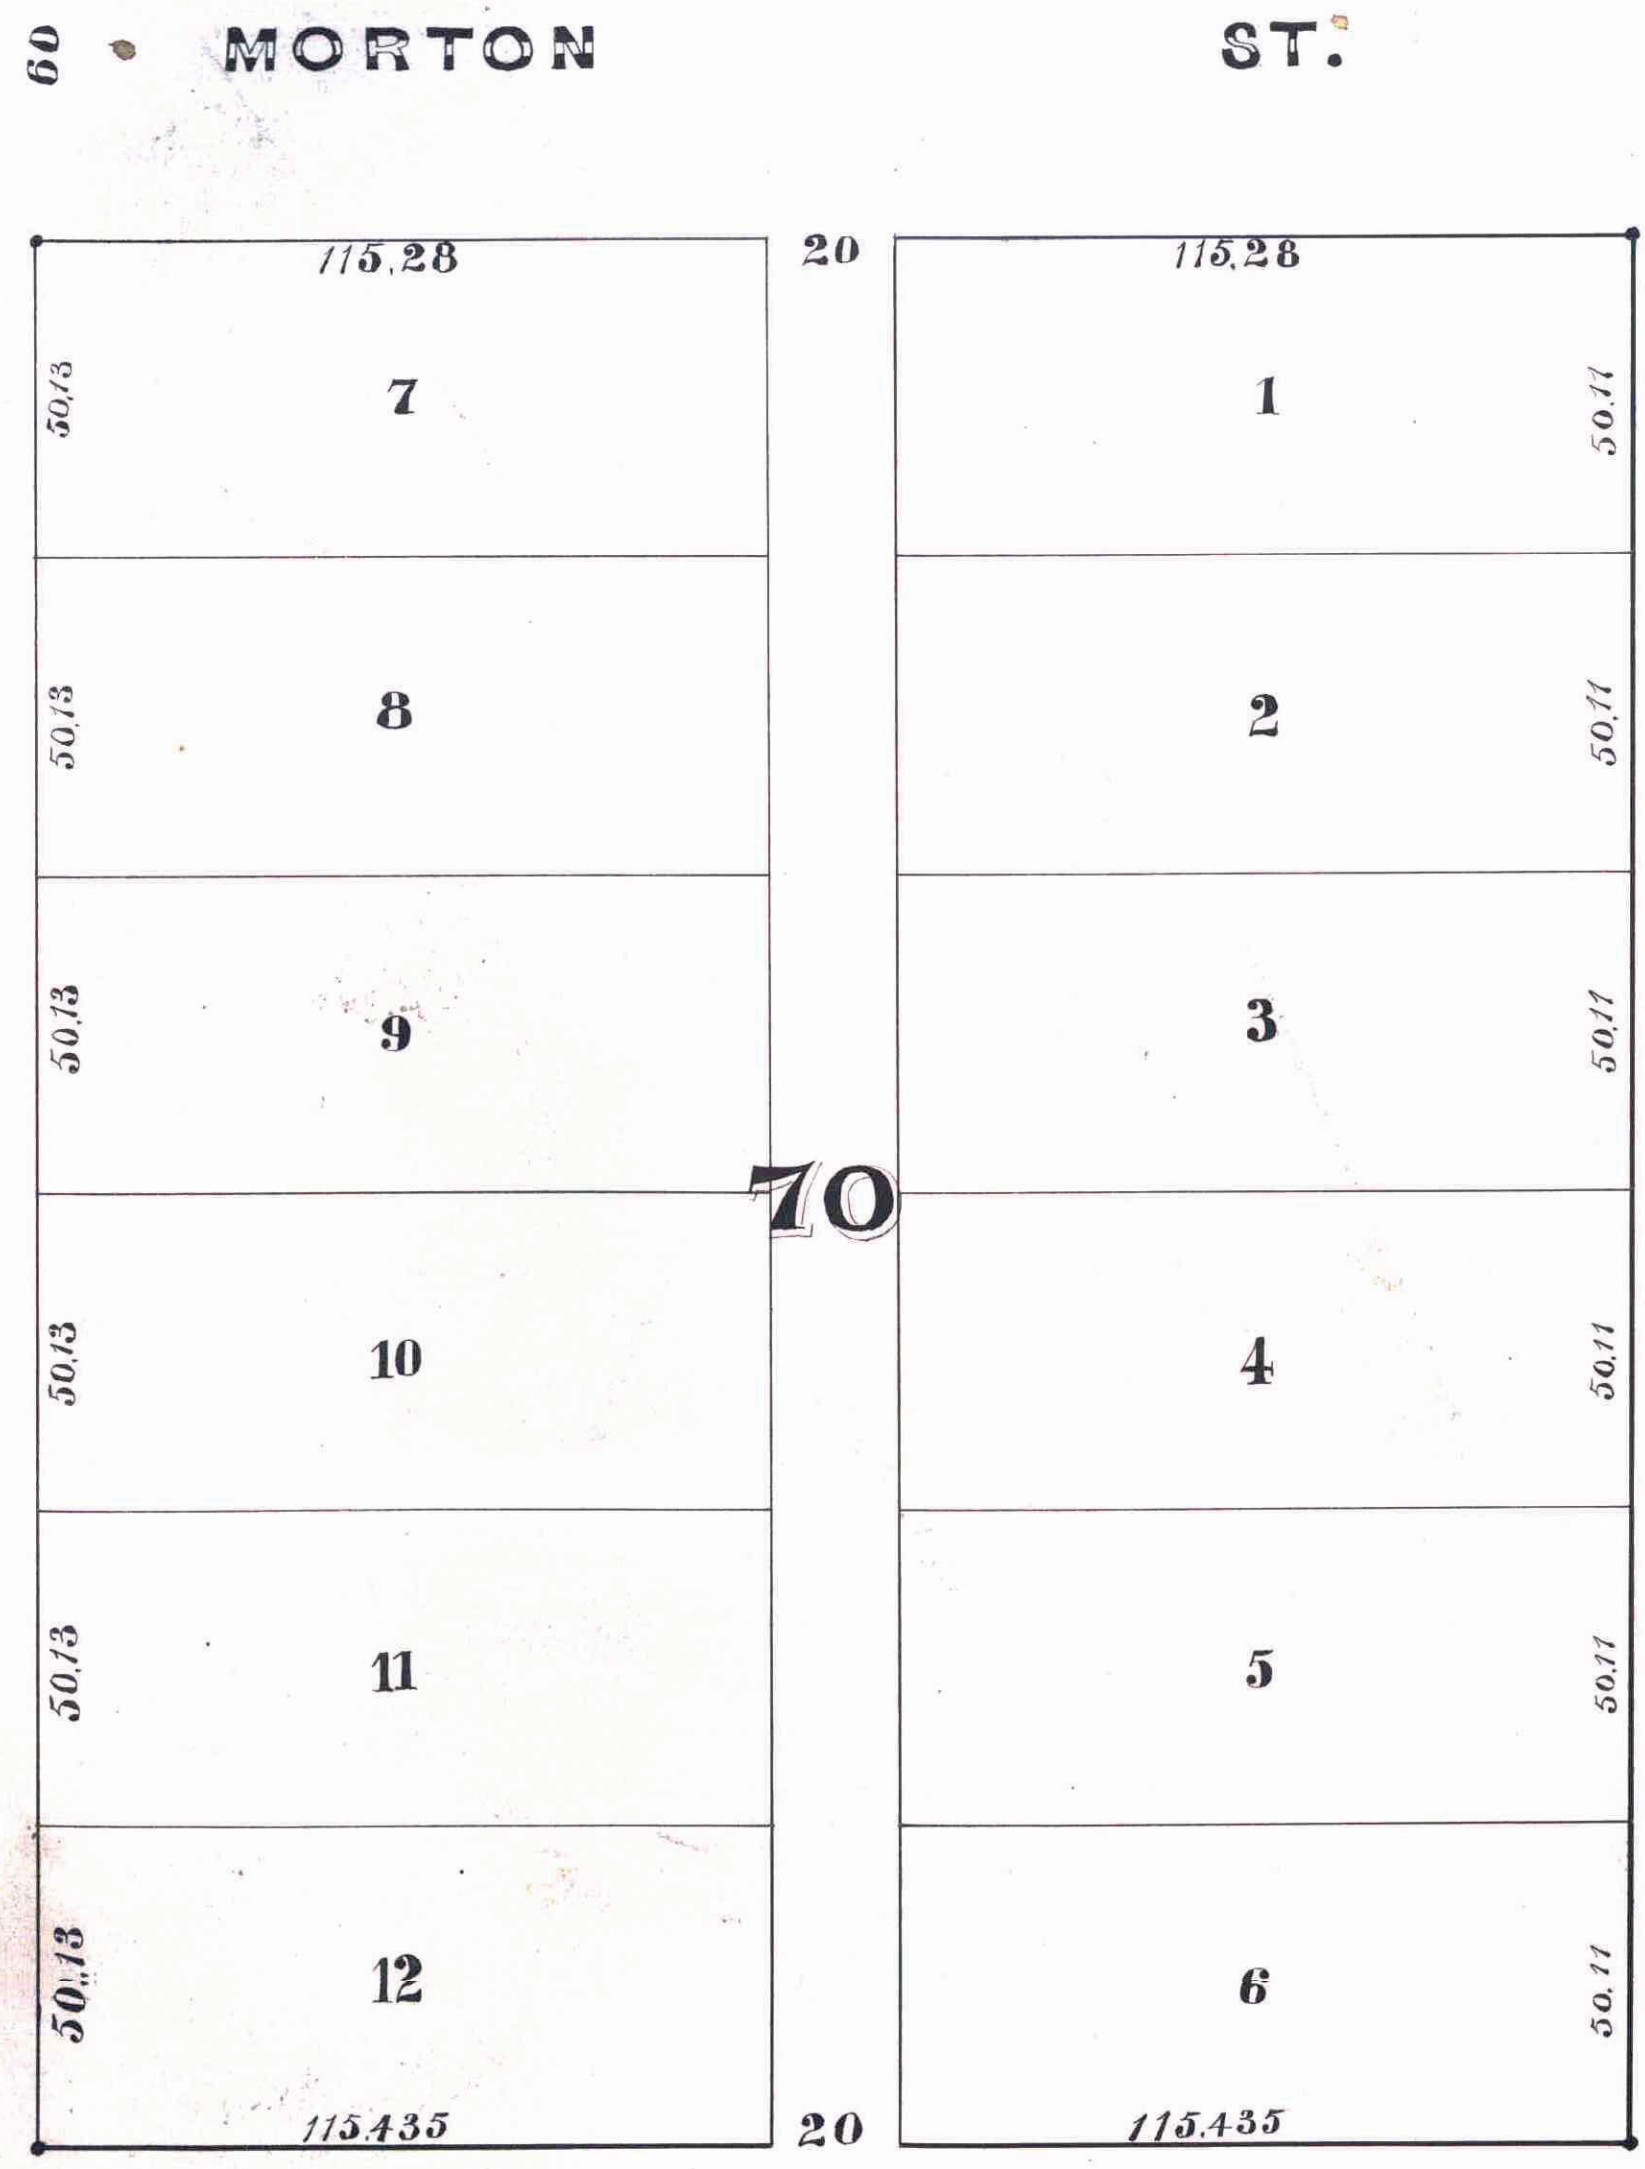

I, John F. Fulton hereby certify that I am the owner of BLOCK 70 "BANNING and OLIVIER'S Addition to West St Paul, Minnesota", as the same is recorded in the office of the Register of Deeds Ramsey Co. Minn. and that I have caused the same to be surveyed and platted as FULTON'S Re-Arrangement of BLOCK 70 Banning and Olivier's Add. as herein and hereon indicated, and I do hereby give and dedicate to the public and for the public use forever all the streets and alleys as on this map or plat laid out, and designated.

In witness whereof I have hereunto set my hand seal this 14th day of Feb A.D. 1884.

In Presence of
 Alton Crabaugh }
 J. S. Lawton } John F. Fulton (Seal)

State of Minnesota } ss. Be it Known That on this 14th day of February A.D. 1884. before me personally came John F. Fulton, to me known to be the identical person described in, and who executed the foregoing instrument and who acknowledged that he executed the same freely and voluntarily for the uses and purposes therein expressed.

Approved Feb 16th 1884. { J. Nelson }
 J. S. Starkey. } PLAT
 J. M. Nauhafe } COMMISSION.

St Paul Minn Feb 15th 1884.
 I hereby certify to having surveyed and platted the property as described on this map as FULTON'S Re-arrangement of BLOCK 70 Banning and Olivier's Add. and have placed iron monuments at the corners of each and every Block as shown on this map and the same is correct.

State of Minnesota } ss.
 County of Ramsey } I personally appeared before the undersigned D. L. Justice, to me well known to be the identical person who executed and platted the hereon designated and described piece or parcel of land, and who executed the certificate of the survey thereof, and he acknowledged the same to be true and correct and his free act and deed for the uses and purposes therein expressed.
 Dated Feb 16th 1884.
 Theo. E. Parker
 Notary Public

I have examined the within plat this 19th day of February A.D. 1884 and recommend its approval.
 W. H. Somers
 City Engineer.

Accepted by the Common Council Feb 19 1884.
 Wm. Hennig City Clerk.

CITY TREASURERS OFFICE
 ST. PAUL, MINN.
 APR 7 1884
 ASSESSMENTS PAID
 G. A. His

STATE OF MINNESOTA, } ss.
 County of Ramsey, }
 OFFICE OF THE REGISTER OF DEEDS.
 This is to certify that the within instrument was filed for record in this office, at St Paul, on the 14th day of Feb A. D. 1884 at 2 o'clock P. M., and that the same was duly recorded in Book 46 of Plats pages 15.
 R. E. Wiley
 Register of Deeds.
 By _____ Deputy.

St Paul Minn April 1884.
 Taxes Paid
 J. J. McHardy County Auditor
 Ramsey County
 Minn