

Corrected Map


Kumli's Addition

To

St. Paul

This plat document is an UNOFFICIAL copy of a Subdivision Plat or Registered Land Survey and is made available for information purposes only.

To obtain an official copy please contact the Ramsey County Recorder's Office.

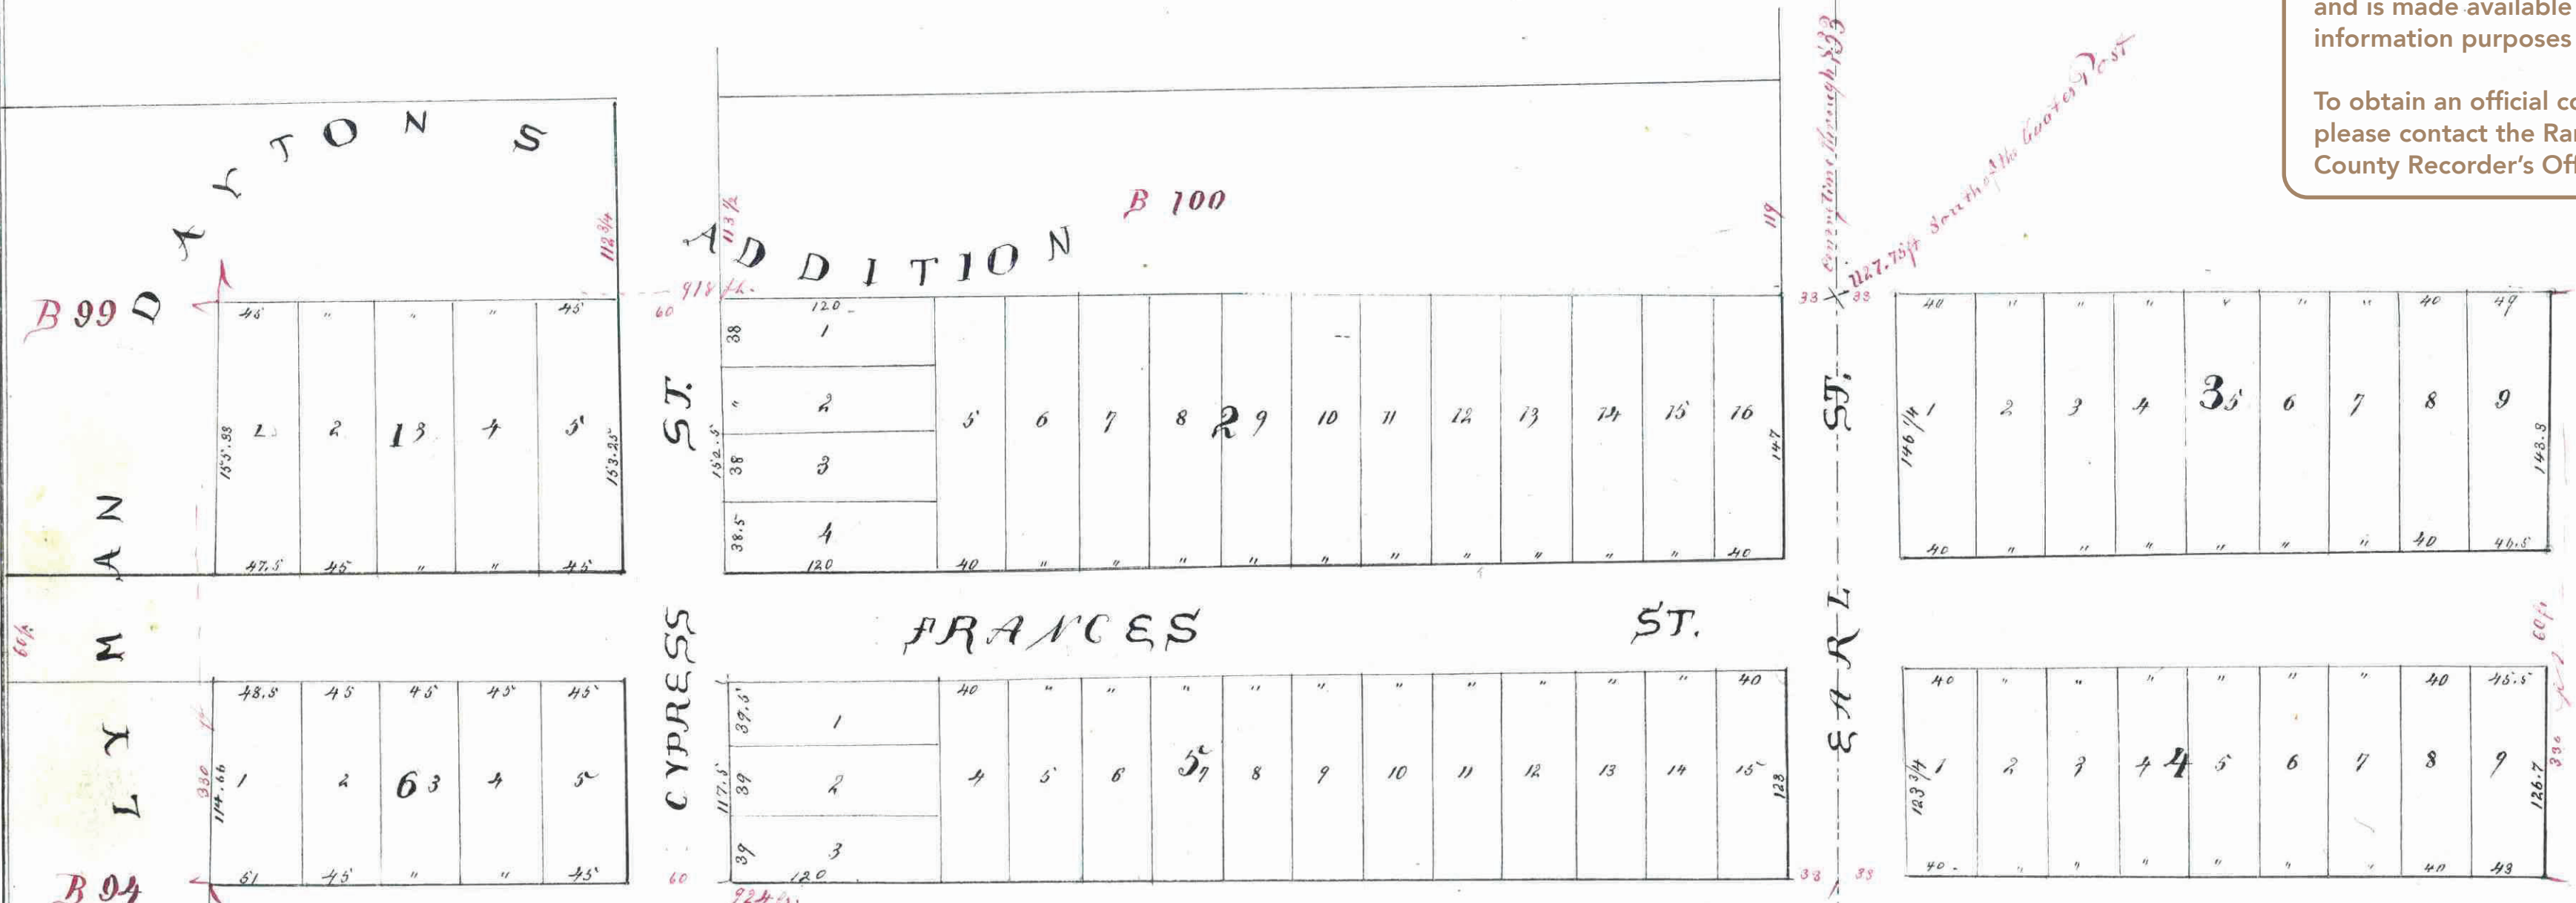

I hereby certify that the above is a correct diagram of Kumli's Addition to Saint Paul being a parcel of land containing 10 acres and being a part of the north half of Section 33 Town 29 Range 22

Ed Hoensch Surveyor
Saint Paul Minn.
May 11th. 1874

I hereby certify, that the streets in the corrected map of "Kumli's addition to St. Paul" as shown by this plat conform with the streets in adjoining additions
Dated St. Paul Minn May 26/74

D. B. Luntice

Office of Register of Deeds Ramsey Co Minn City Surveyor
I hereby certify that the within map was filed on this 20th day of June A.D. 1874 at 3 P.M.

Theodore Sander
Register of Deeds By Henry Gorman Deputy

State of Minnesota Know all Men by these Presents: That I Jacob Kumli, County of Ramsey the proprietor of Kumli's addition to St. Paul have caused the same to be subdivided and parceled into lots and blocks as indicated in the above foregoing corrected map of Kumli's addition to St. Paul for the purpose of having the same recorded according to law & I hereby release all my right, title, interest claim and demand in and to the streets as laid out in said plat and I hereby certify that I give and dedicate said streets for public use. Witness my hand and seal this 25th day of May A. D. 1874.

Jacob Kumli

Executed in presence of: J. Minger, J. J. Mikkelsen

State of Minnesota On this 25th day of May A. D. 1874 I personally came County of Ramsey before me Jacob Kumli the signer and seal of the above and foregoing written Certificate and acknowledged that he executed the same for the uses and purposes therein expressed.

J. Minger, Notary Public
Ramsey Co. Minn.

St. Paul June 20th 1874

Payee paid

S. Lee Davis
Co. Auditor
City

I certify that Kumli's Addition as represented on this map was accepted by the Common Council of this City on the 16th day of June 1874
Dated 21st June 19th 1874

H. J. Connor
City Clerk

