

VOLLMER'S REARRANGEMENT

Scale 1 Inch to 30 ft.

C. F. Scheunemann 379108
Surveyor

I hereby certify to having surveyed and platted the property as described on this map as Vollmer's Rearrangement, and have placed iron monuments at the corners of the block, as shown on this map, and the same is correct.

C. F. Scheunemann
Surveyor

State of Minnesota }
County of Ramsey } ss

On this 4th day of October A.D. 1909 personally came before me, the undersigned, C. F. Scheunemann to me well known and acknowledged that he executed the foregoing certificate as his own free act and deed.

W. P. Moore
Notary Public, Ramsey County, Minn.
My commission expires Oct. 28, 1912

This is to certify that Rudolph Vollmer and Julia Vollmer, his wife, owners of Block 88 West St. Paul proper, have caused the same to be surveyed and platted and hereafter known as Vollmer's Rearrangement, as shown on this map, and hereby dedicate to the public, and for the public use forever, all the streets, avenues and alleys as hereon indicated.

Witness our hands and seals this 4th day of October, A.D. 1909.

In presence of
W. H. Wood Rudolph Vollmer
W. P. Moore Julia Vollmer

State of Minnesota }
County of Ramsey } ss

On this 4th day of October, A.D. 1909 personally came before me, the undersigned, Rudolph Vollmer and Julia Vollmer, his wife, to me well known, and acknowledged that they executed the foregoing certificate as their own free act and deed.

W. P. Moore
Notary Public, Ramsey County, Minn.
My commission expires Oct. 28, 1912


Accepted and approved this 5th day of October A.D. 1909.

J. A. Jordan } Plat Commissioners
Jas. W. Jordan }
W. P. Moore City Engineer

Accepted by the Assembly Oct. 11th 1909
" " " Board of Aldermen Oct. 5th 1909
Approved Oct. 11th 1909

J. P. Redington
City Clerk

County of Ramsey, Minn.
I, the Registrar of Deeds
do hereby certify that the instrument
recited in this plat was duly recorded
on the 13th day of October
A. D. 1909 at 9:42 a.m. and that the
same is duly recorded in book 25
of Deeds, page 20.
By *M. J. G. [Signature]* Deputy

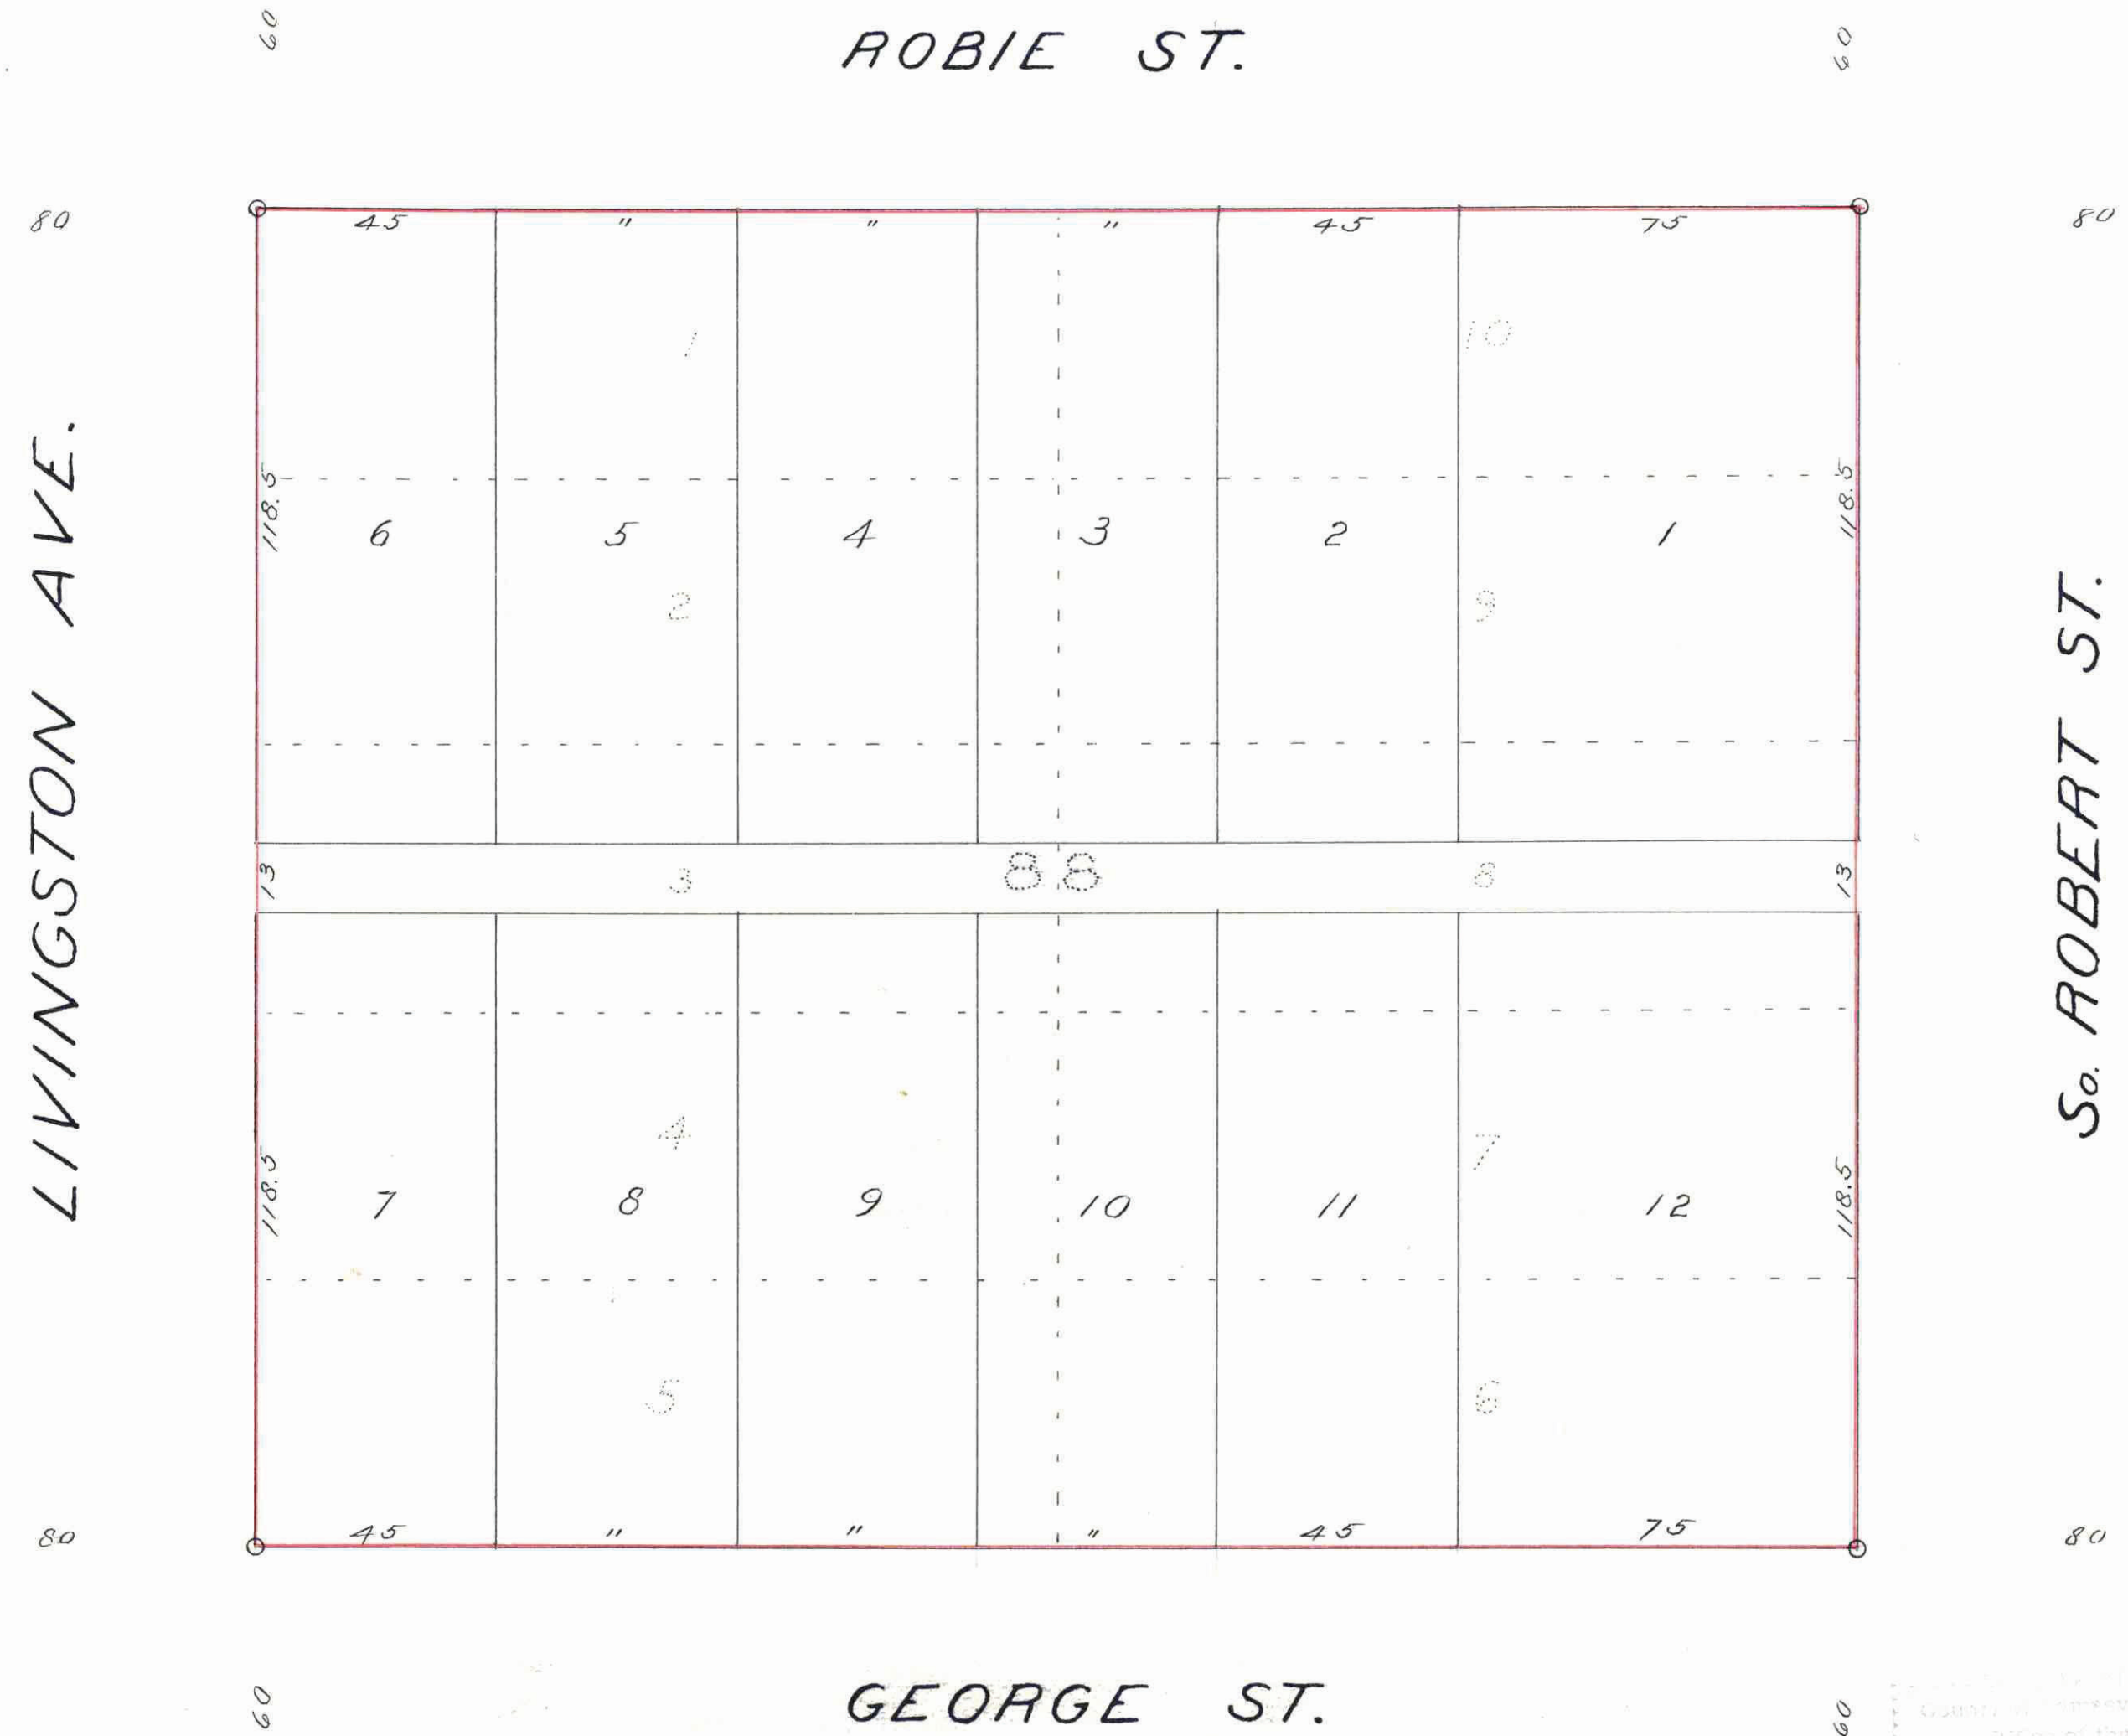

379108

TAXES PAID
AND TRANSFER ENTERED
OCT 12 1909
EDW. G. KRAMER, Co. Auditor,
By *Knowlton* Deputy

TAXES PAID
AND TRANSFER ENTERED
OCT 12 1909
EDW. G. KRAMER, Co. Auditor,
By *Knowlton* Deputy

CITY TREASURER'S OFFICE,
ST. PAUL, MINN.
OCT 15 1909
Assessments PAID
OTTO GUS [Signature] City Treas.

This plat document is an UNOFFICIAL copy of a Subdivision Plat or Registered Land Survey and is made available for information purposes only. To obtain an official copy please contact the Ramsey County Recorder's Office.