


M^cKINNON ADDITION

Scale 1" to 40'

Edward R. Schafer
Surveyor

LAKE COMO & PHALEN AVE.

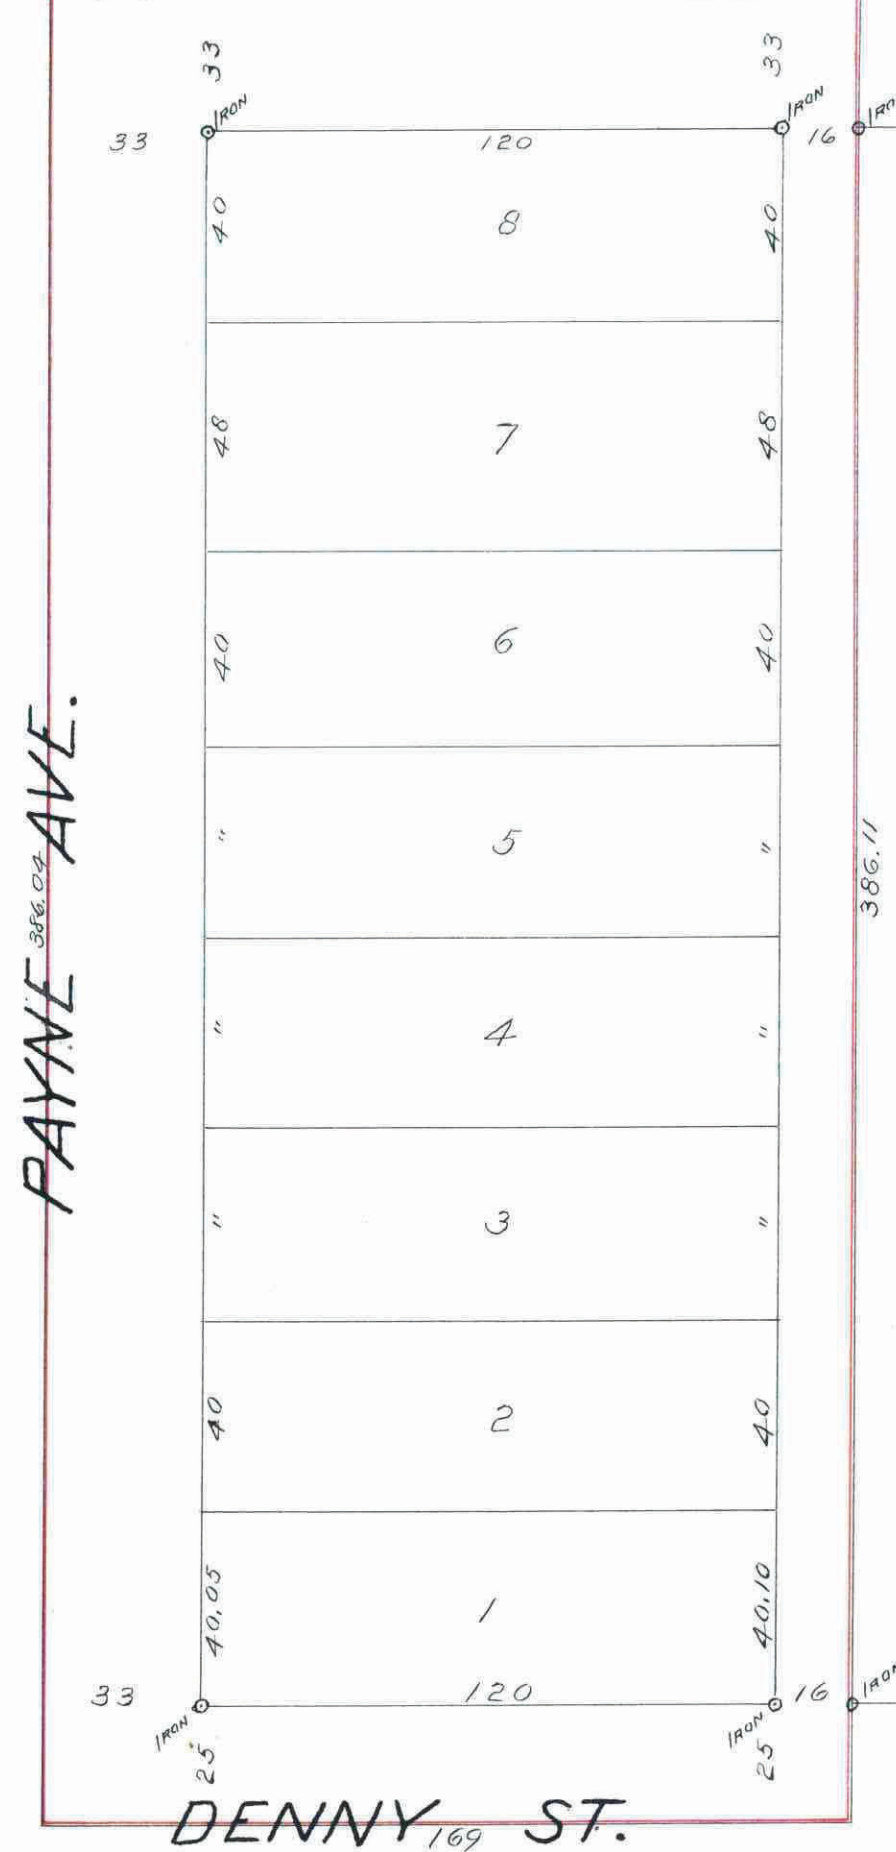

St. Paul, Oct. 28th 1909
I hereby certify to having surveyed and plotted the property as described on this map as M^cKINNON ADDITION, and have placed iron monuments at the corners of the block, as shown on this map, and the same is correct.
Edward R. Schafer
Surveyor.

State of Minnesota }
County of Ramsey } ss

On this 28th day of October, A.D. 1909, before me personally appeared Edward R. Schafer, to me known to be the person who executed the foregoing certificate, and acknowledged that he executed the same as his own free act and deed.

... A. P. Moore ...
Notary Public, Ramsey County, Minn.
My commission expires Oct. 28 1912

This is to certify that Peter M^cKinnon and Annie M. M^cKinnon his wife, owners of the following described tract; - commencing at the intersection of the center line of Payne Ave. with the East and West center line of Section 20, T. 29, R. 22, thence East on 1/2 section line 169.0 ft.; thence South 386.11 ft. to the center of Denny St.; thence West, along center of Denny St., 169.0 ft.; thence North 386.02 ft. to the place of beginning, have caused the same to be surveyed and plotted and hereafter known as "M^cKINNON ADDITION", as shown on this plat, and hereby dedicate to the public, and for the public use forever, all the streets, avenues and alleys as hereon indicated.

Witness our hands and seals this 28th day of October, A.D. 1909

In presence of
W. H. Wood

A. P. Moore

Peter M^cKinnon
Annie M. M^cKinnon

State of Minnesota }
County of Ramsey } ss

On this 28th day of October A.D. 1909 before me personally appeared Peter M^cKinnon and Annie M. M^cKinnon his wife, to me known to be the persons described in and who executed the foregoing instrument, and acknowledged that they executed the same as their own free act and deed.

... A. P. Moore ...
Notary Public, Ramsey County, Minn.
My commission expires Oct. 28 1909

Accepted and approved this 29th day of October 1909

J. J. Jordan } Plat Commissioners
H. H. Randall } City Engineer

Accepted by the Assembly Nov. 4, 1909
" " Board of Aldermen Nov. 7, 1909
Approved Nov. 8, 1909
Geo. J. Redington
City Clerk

This plat document is an UNOFFICIAL copy of a Subdivision Plat or Registered Land Survey and is made available for information purposes only.
To obtain an official copy please contact the Ramsey County Recorder's Office.



Office of the Register of Deeds
I have examined the foregoing instrument and find it to conform to the laws of this State in all respects and that the same is ready for record in Book 26 of my Plat pages 3
M. J. Quinn
Register of Deeds

380382

Taxes for the year 1909 on the lands described within paid.
NOV 9 1909
ST. PAUL, MINN.
J. E. F. DOTY, City Treasurer

CITY TREASURER'S OFFICE
ST. PAUL, MINN.
NOV 9 1909

TAXES PAID AND TRANSFER ENTERED
NOV 9 1909
EDW. G. KRAEMER, Co. Auditor