


FRANK CROWELL ADDITION.

SCALE 20 FT. PER INCH.

JOHN B. IRVINE SURVEYOR.

JUNE 1909.

382757 ⁶⁰

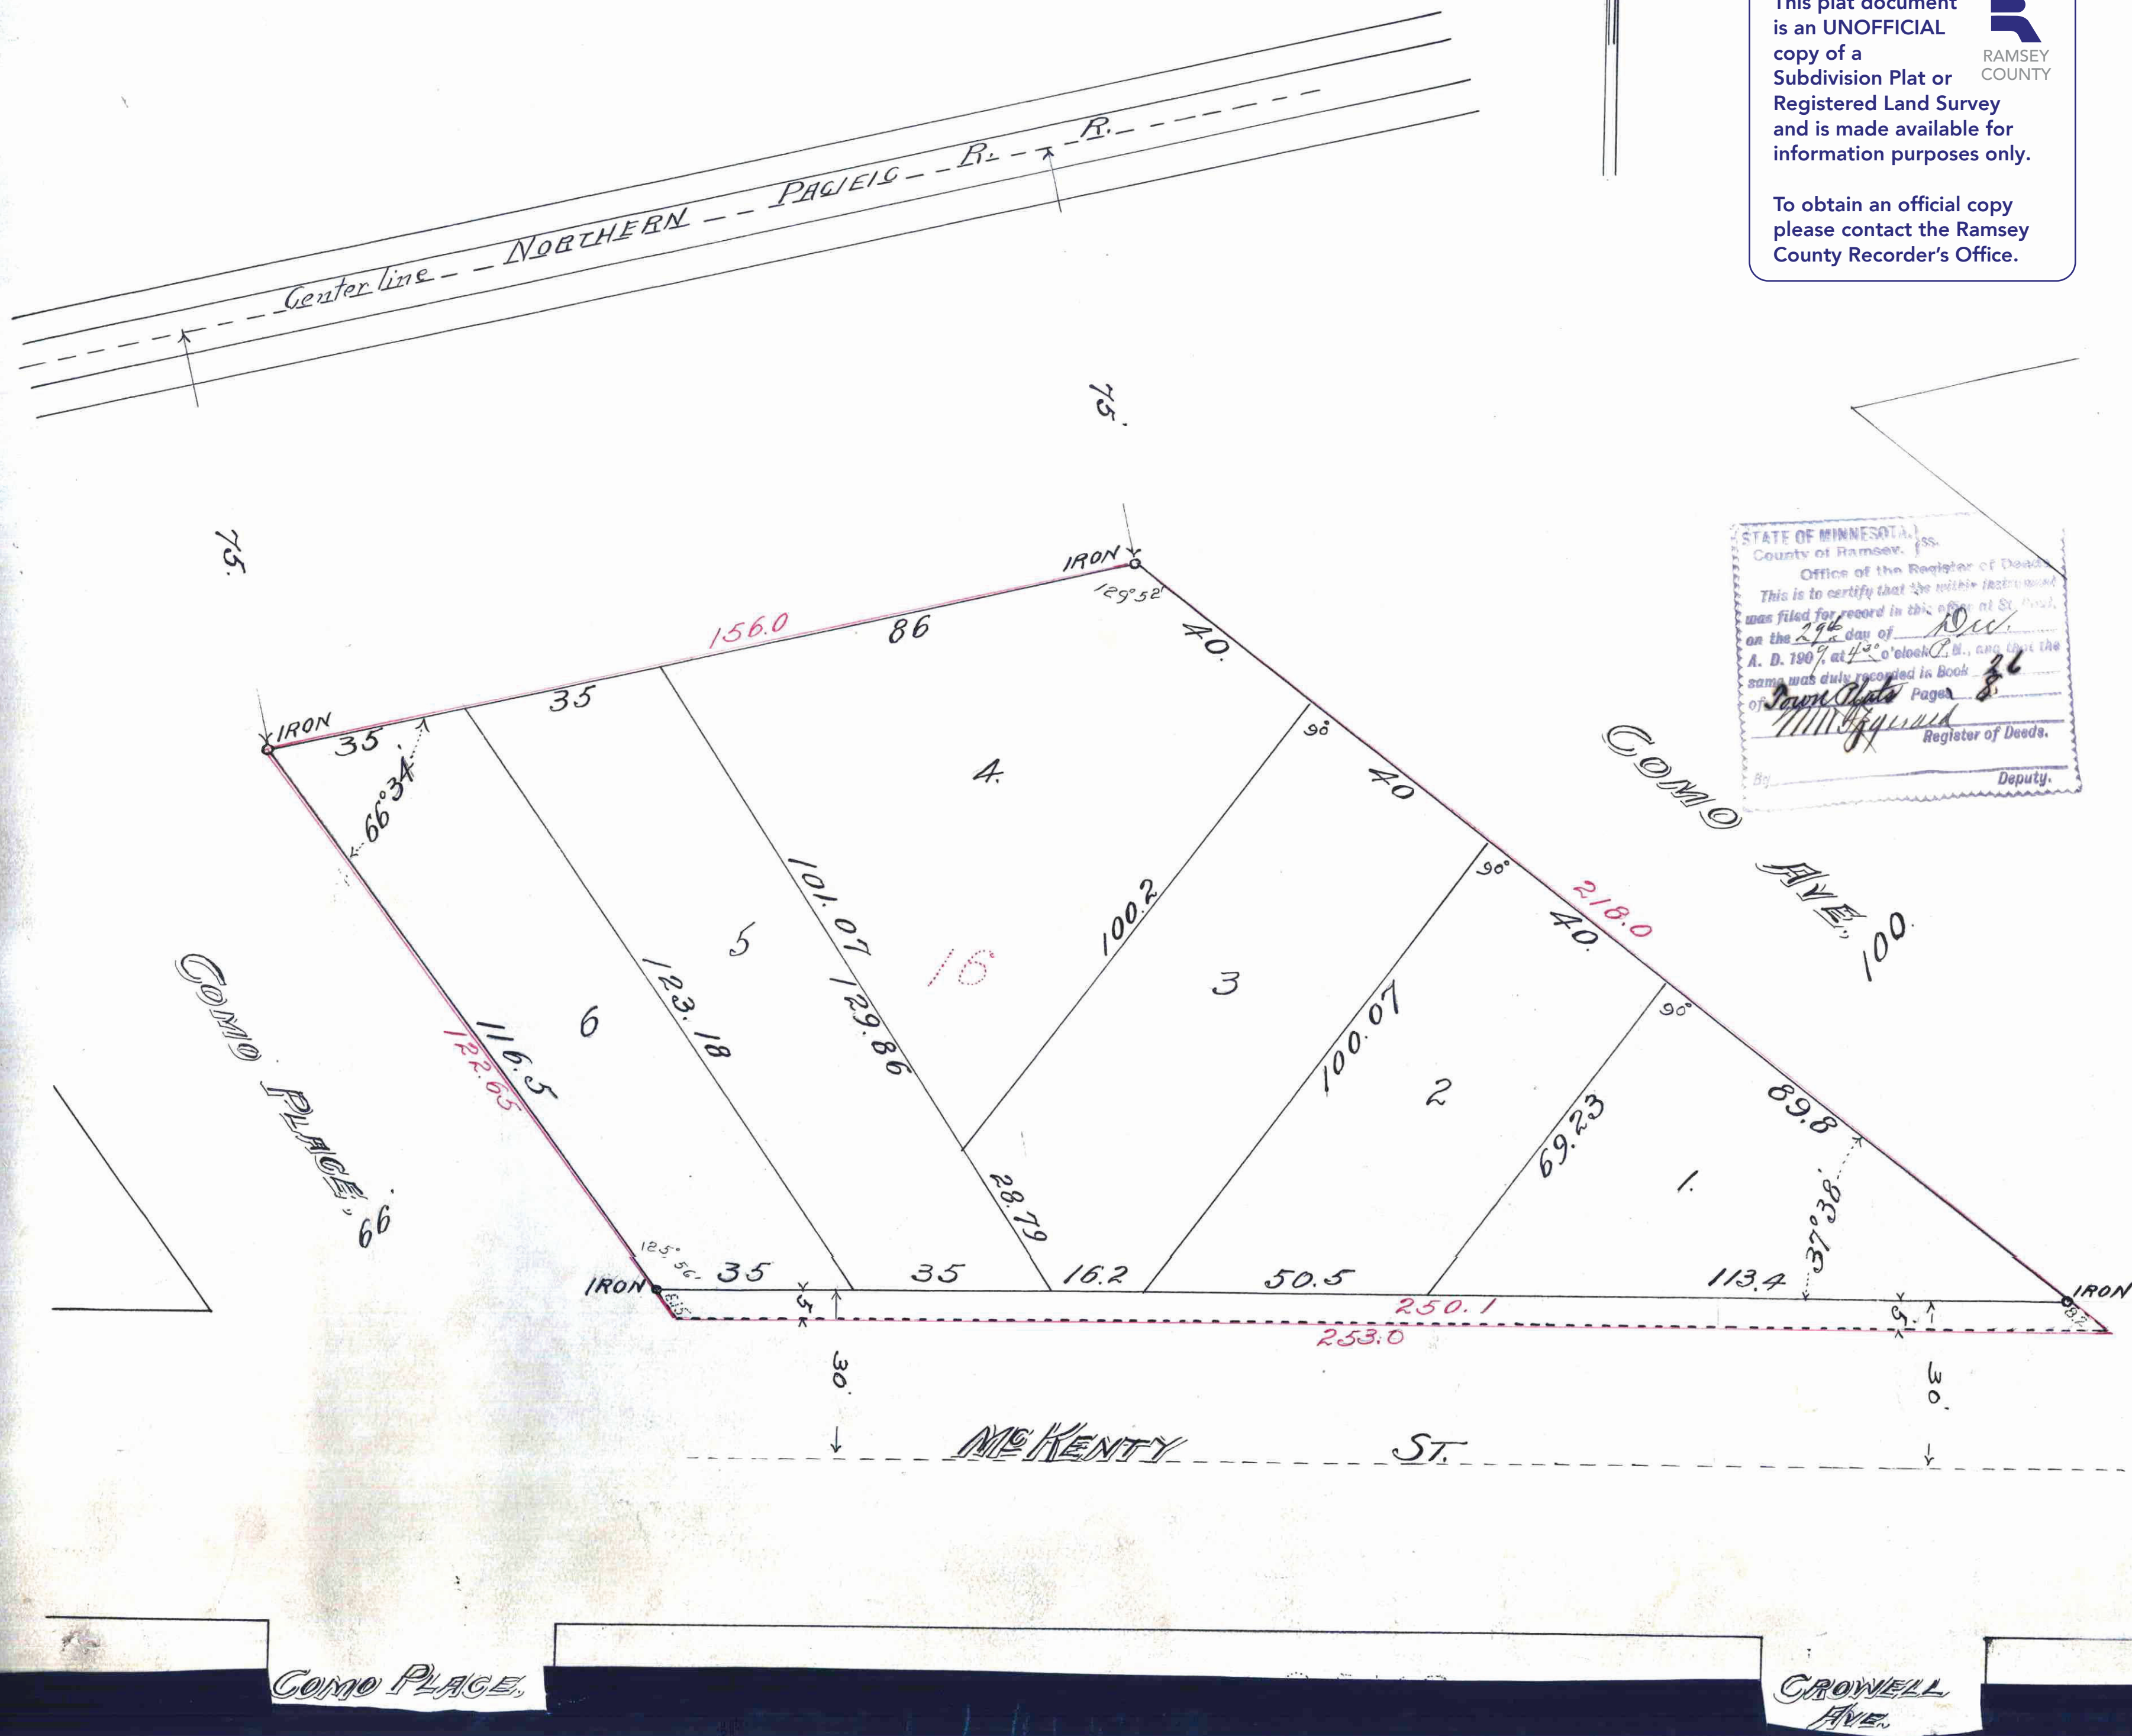

This plat document is an UNOFFICIAL copy of a Subdivision Plat or Registered Land Survey and is made available for information purposes only.

To obtain an official copy please contact the Ramsey County Recorder's Office.

STATE OF MINNESOTA
County of Ramsey, ss.
Office of the Register of Deeds
This is to certify that the within instrument was filed for record in this office at St. Paul, Minn. on the 19th day of Dec. A. D. 1909, at 4:30 o'clock P. M., and that the same was duly recorded in Book of Deeds Page 36

Taxes for the year 1909 in the lands described within paid.
DEC 27 1909
ST. PAUL, MINN.
J. B. IRVINE, County Treasurer.

TAXES PAID AND TRANSFER ENTERED
DEC 28 1909
EDW. G. KRAHMER, Co. Auditor,
By J. B. Irvine Deputy.

CITY TREASURER'S OFFICE,
ST. PAUL, MINN.
DEC 29 1909
Assessments by J. B. Irvine
City Treas.

I hereby certify to having surveyed and platted the property as described on this map as FRANK CROWELL ADDITION and have placed iron monuments at the corners of the block as shown on this map, and the same is correct.
John B. Irvine
Surveyor.

State of Minnesota On this 3rd day of August A.D. 1909 County of Ramsey personally appeared before me the undersigned John B. Irvine to me well known, and acknowledged that he executed the foregoing certificate as his own free act and deed.
Notary Public

My Commission Expires Dec. 5th 1913 Ramsey Co. Minn.
This is to Certify that Frank Whitney and M. Louise Whitney are the proprietors of that part of Block 16 Lake Como Villas lying southerly of the Northern Pacific Railroad right of way and have caused the same to be surveyed and platted and hereafter known as FRANK CROWELL ADDITION as shown by this plat and hereby dedicate to the public and for the public use forever all the streets, avenues, alleys and boulevards as herein indicated.

Witness our hands and seals this 30th day August A.D. 1909
In presence of
Hugh P. Crowell }
M. Louise Whitney }
Frank Whitney }
State of New York On this 30th day of August A.D. 1909 County of New York personally came before me the undersigned Frank Crowell and Carrie H. his wife to me well known and they acknowledged that they executed the foregoing certificate as their own free act and deed.
Notary Public

My Commission Expires March 30 1911
Accepted and Approved this 3rd day of Dec. A.D. 1909.
J. B. Irvine } Plat Commissioners
Chas. L. Cummings } City Engineer.

Accepted by the Board of Aldermen Dec. 7th A.D. 1909
Accepted by the Assembly Dec 16th A.D. 1909
Approved Dec. 23rd 1909
Geo. S. Redington
City Clerk

State of Minnesota On this first day of November A.D. 1909 personally appeared before me the undersigned, Frank P. Whitney and M. Louise Whitney, his wife to me well known, and they acknowledged that they executed the foregoing certificate as their own free act and deed.
George P. Whitney
Notary Public, Ramsey Co., Minn.
My commission expires May 18, 1914.

382757