

WALTON'S SUNNY SLOPE

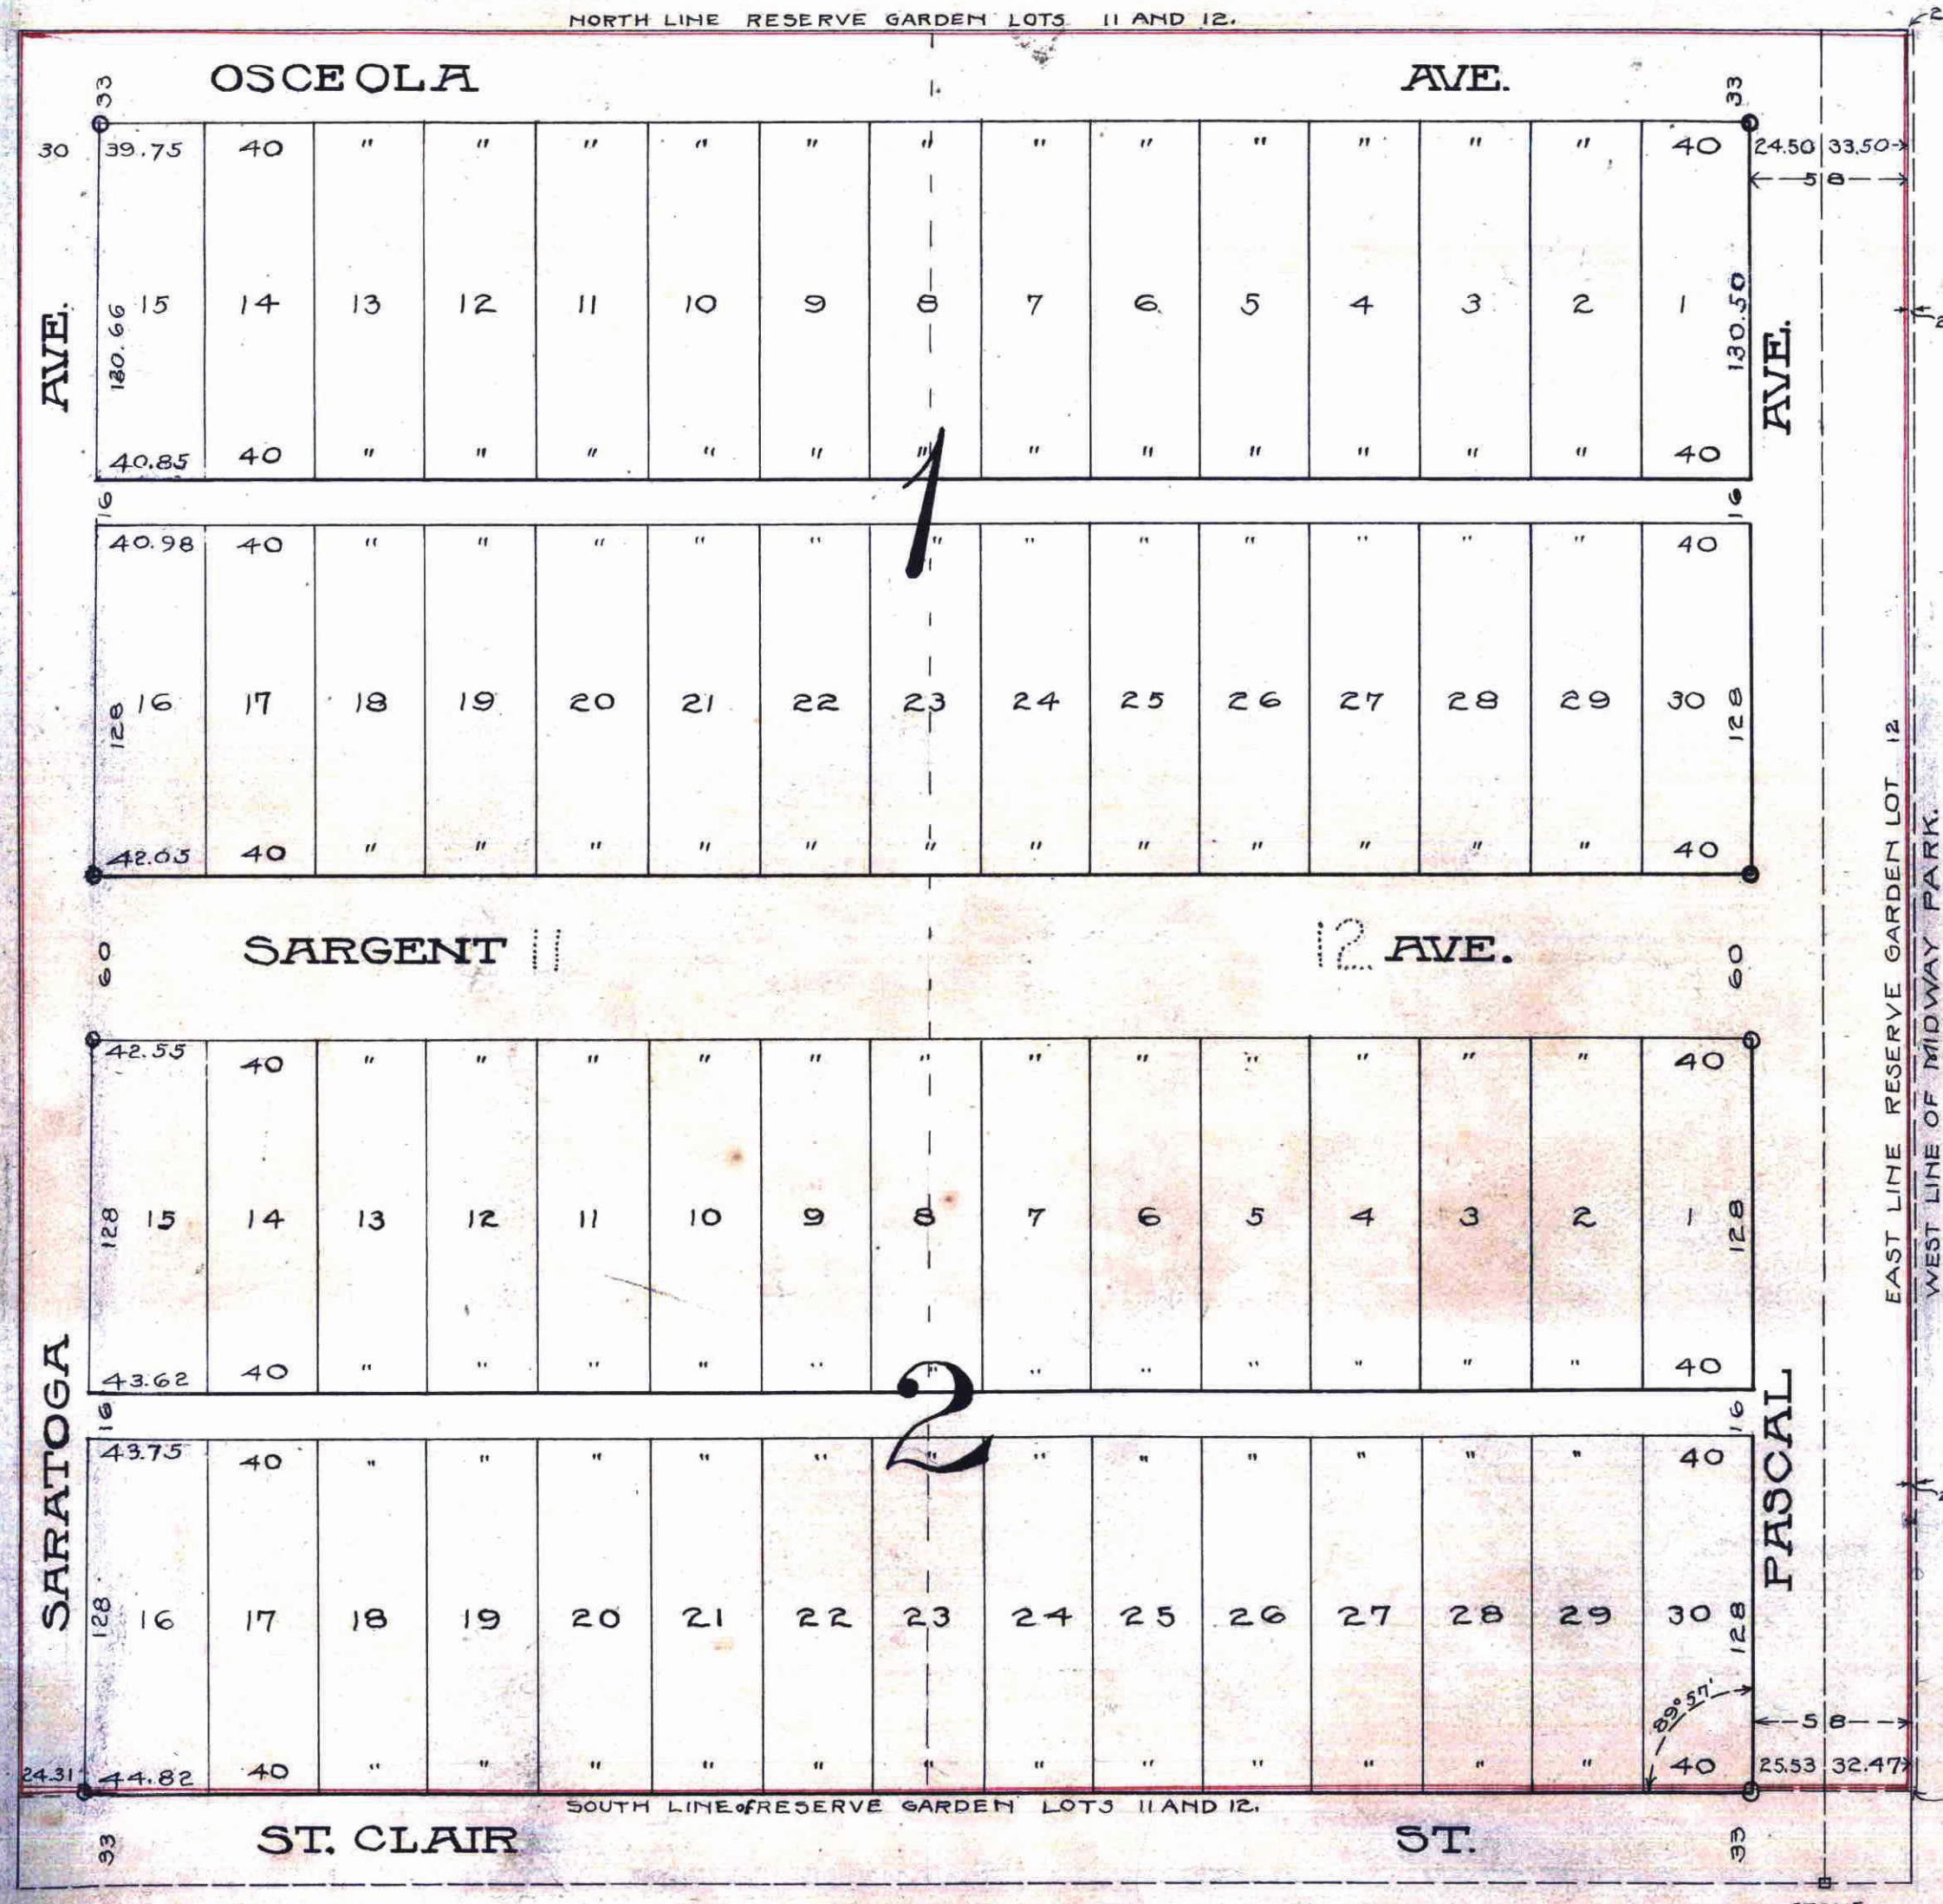
St. Paul, Minn.

CORR & HILL ENGR'S.

SCALE 1 IN. = 60 FT. 383530 2nd

This plat document is an UNOFFICIAL copy of a Subdivision Plat or Registered Land Survey and is made available for information purposes only.

To obtain an official copy please contact the Ramsey County Recorder's Office.

I hereby certify to having surveyed and platted the property as described on this map as WALTON'S SUNNY SLOPE, St. Paul, Minn. and have placed iron monuments at the corners of each and every block as shown on this map and the same is correct.

State of Minnesota, ss: On this 27th day of November, A.D. 1909 personally appeared before the undersigned J.E. Hill, one of the firm of CORR & HILL, to me well known, and acknowledged that he executed the foregoing certificate as his own free act and deed.

J.E. Hill
Surveyor.

Perry Walton
Notary Public, Hennepin Co. Minn.
My commission expires Sept. 1st 1914.

This is to certify that EDMUND G. WALTON and N. INGRAM WALTON, his wife, owners and proprietors of Lots 11 and 12 of Reserve Garden Lots in the city of St. Paul, Minn.; have caused the same to be surveyed and platted and hereafter known as WALTON'S SUNNY SLOPE, St. Paul, Minn. as shown by this plat and do hereby donate and dedicate to the public, and for the public use forever, all the streets, avenues and alleys, as herein indicated.

In presence of:-

Clarence W. Oakins
Edmund Walton
N. Ingram Walton

STATE OF MINNESOTA } ss:
County of Hennepin. }
On this 27th day of November, A.D. 1909 before me, a Notary Public, within and for said County, personally appeared Edmund G. Walton and N. Ingram Walton, his wife, to me well known to be the persons described in and who executed the foregoing instrument and acknowledged that they executed the same as their free act and deed.

Perry Walton
Notary Public, Hennepin County, Minnesota.
My commission expires Sept. 1st 1914.

Accepted and approved this fourth day of January, A.D. 1910

John Jordan
Paul Anderson
Plat commissioners.
City Engineer.

Accepted by the Assembly January 6th 1910
Accepted by the Board of Aldermen January 11th 1910

Approved January 11th 1910
H. Redington
City Clerk.

STATE OF MINNESOTA, ss:
County of Ramsey, ss:
Office of the Register of Deeds.
This is to certify that the within instrument was filed for record in the office at St. Paul, on the 11th day of January, A. D. 1910, at 11:00 A.M., and that the same was duly reported in Book of *383530* Page *1-16*

W. J. [Signature]
Register of Deeds.
By _____ Deputy.

383530

Taxes for the year 1909 on the lands described herein are paid.

JAN 15 1910
JESSE EGG, Deputy Treasurer.

TAXES PAID AND TRANSFER ENTERED
JAN 15 1910
EDW. G. KRANMER, Co. Auditor,
By *[Signature]* Deputy.

CITY TREASURER'S OFFICE,
ST. PAUL, MINN.
JAN 15 1910
Assessment of City Taxes,
By *[Signature]*