


CAMPBELL'S RE-ARRANGEMENT

Vacation of Alley in Block 4, Summit Ave. Addition.
Filed with Register of Deeds Feb. 25 1910.
Recorded in Book U, page 29.

Scale, 40 ft. to 1 inch. Jens Pedersen, Surveyor.

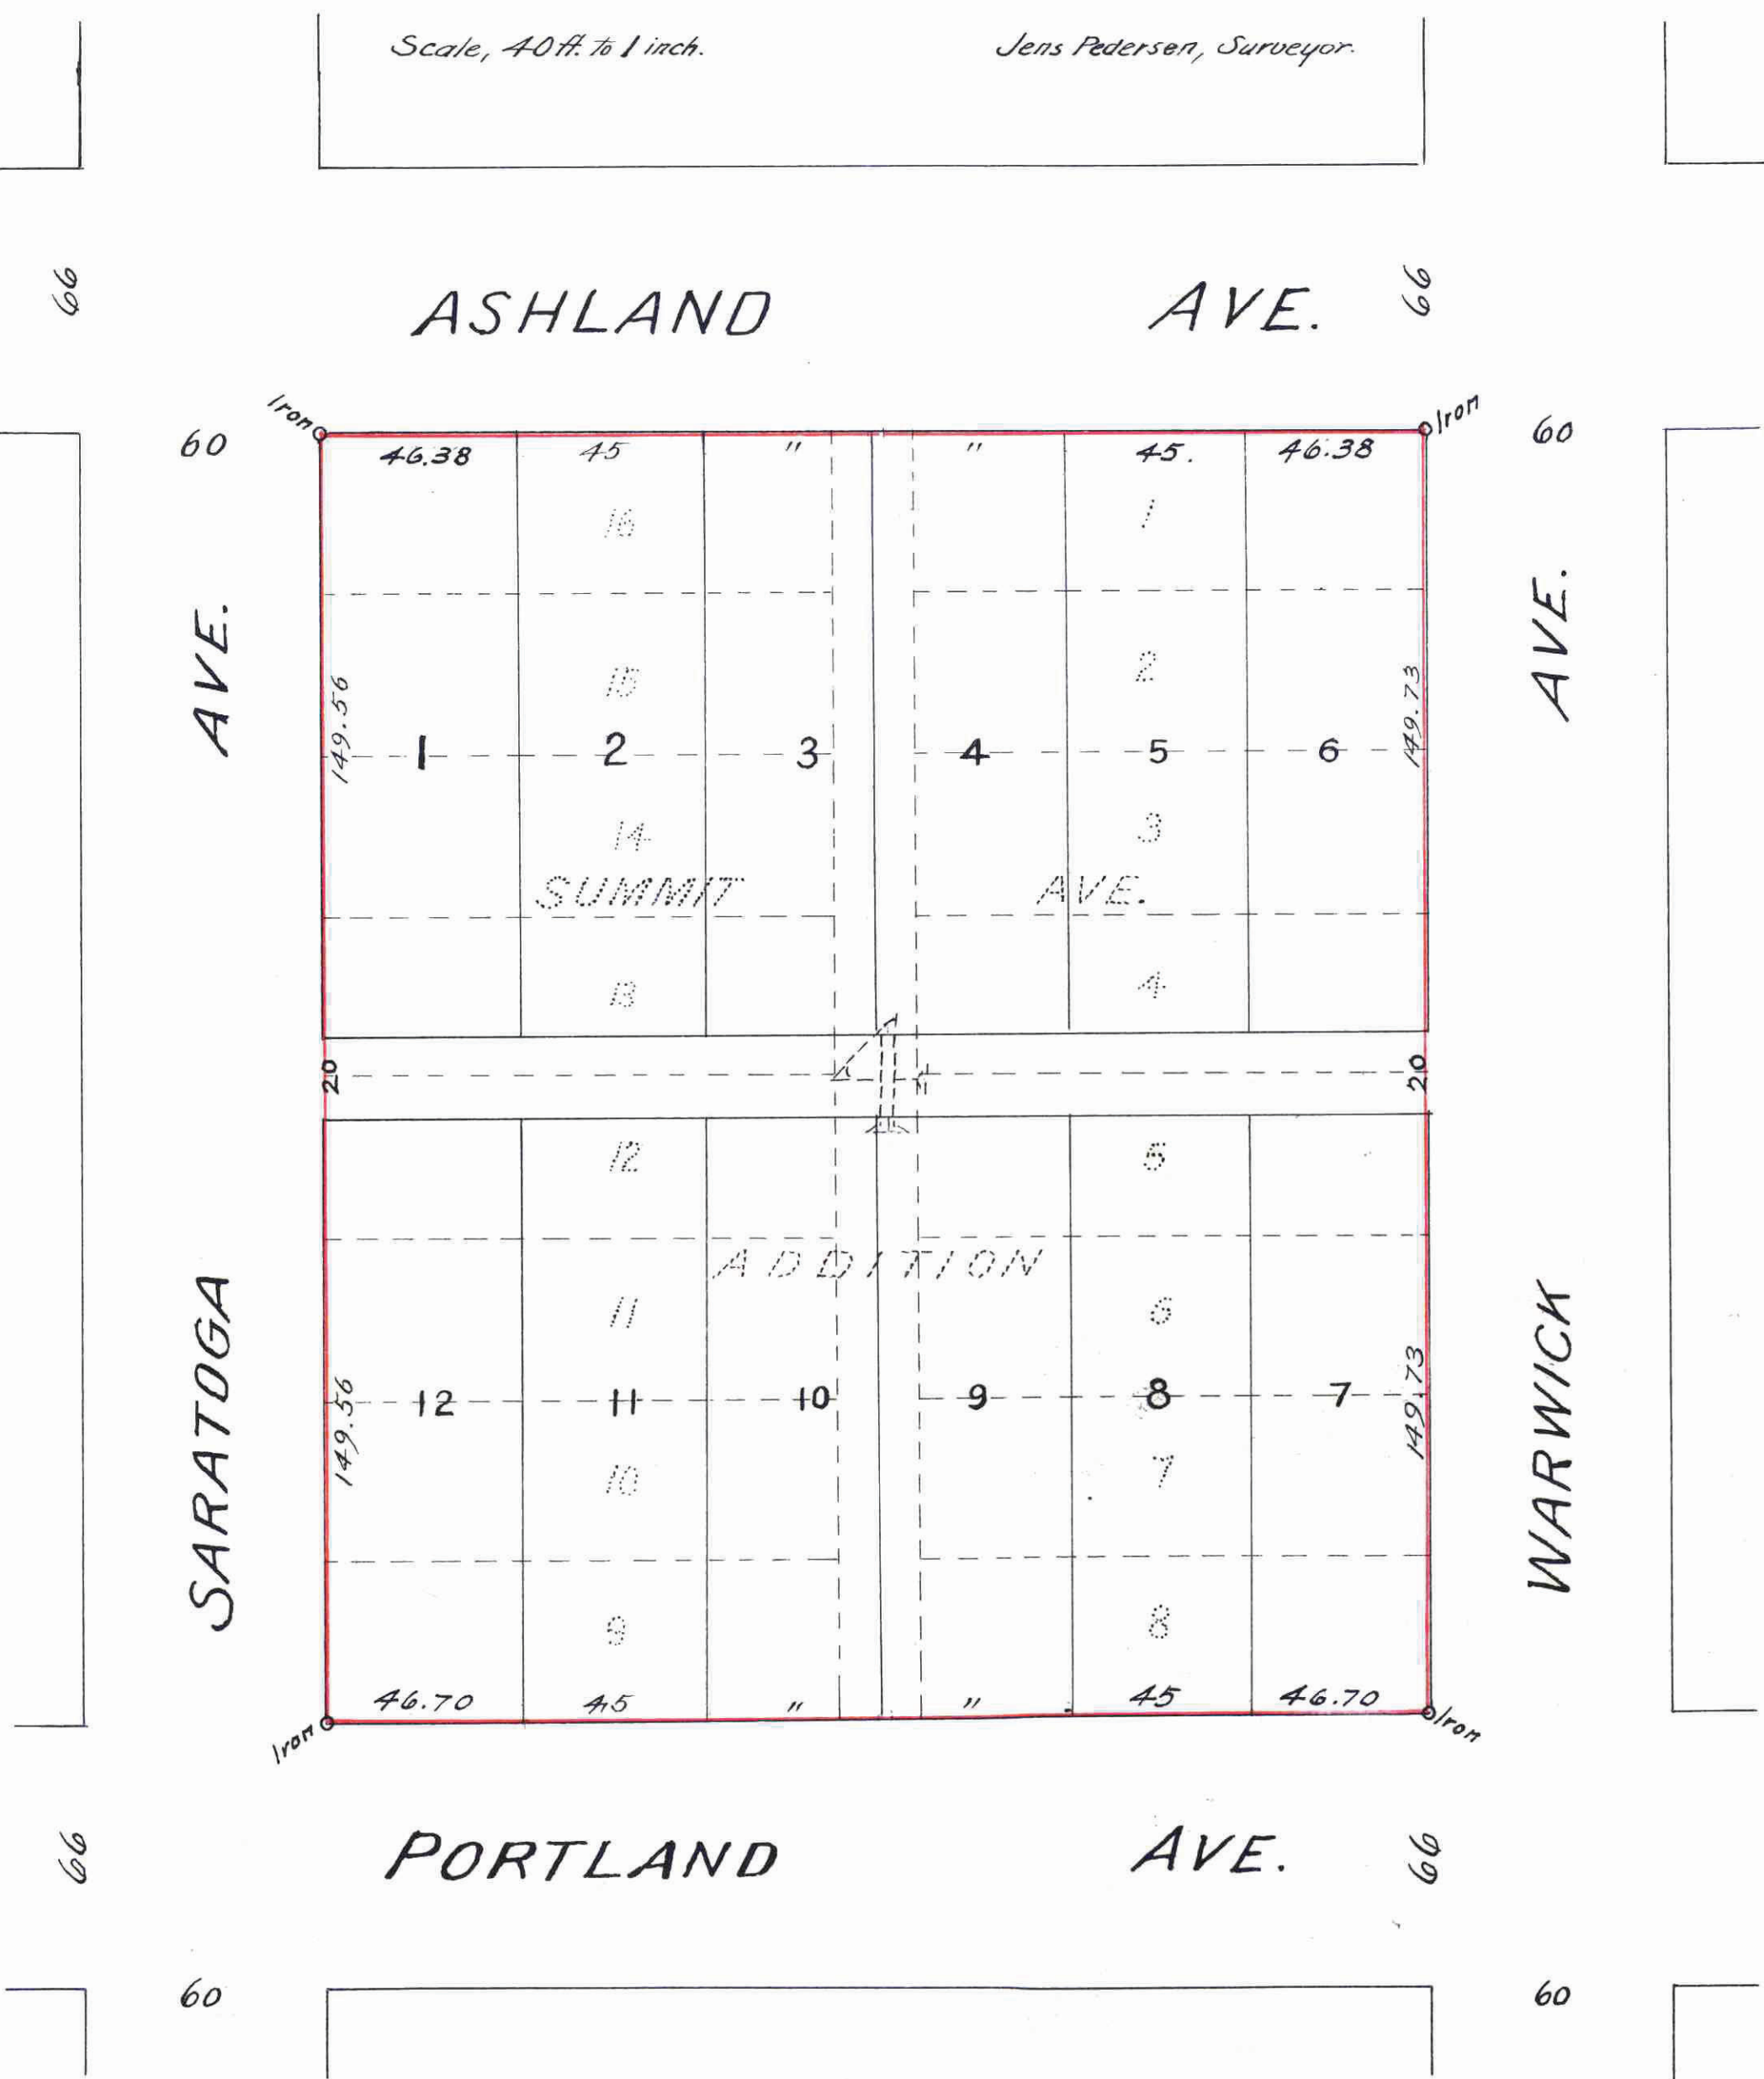

I certify to having surveyed and platted the property as described on this map as CAMPBELL'S RE-ARRANGEMENT and have placed iron monuments at the corners of the block, as shown on this map and the same is correct.

State of MINNESOTA, }
County of Ramsey, } ss. On this 3rd day of AUG. A.D. 1909, personally appeared before me, the undersigned, Jens Pedersen to me well known and acknowledged that he executed the foregoing certificate as his own free act and deed.

Jens Pedersen
Surveyor.

My Commission expires Oct. 28, 1912

W. Moore
Notary Public, Ramsey Co. Minn.

This is to certify that Michel Mealey and Sarah Ann Mealey his wife, R. C. Jefferson and Genevieve C. Jefferson his wife, and Nelson P. Falk, widower, proprietors of Block 4, Summit Ave. Addition, St. Paul, Minn., have caused the same to be surveyed and platted and hereafter known as CAMPBELL'S RE-ARRANGEMENT, as shown on this map, and hereby dedicate to the public and for the public use forever, all the streets, avenues and alleys as herein indicated. Witness our hands and seals this 10th day of September A.D. 1909.

In presence of
H. Campbell
S. A. Jamieson
B. Campbell
James Hanson
as witnesses

Michael Mealey
Sarah Ann Mealey
R. C. Jefferson
Genevieve C. Jefferson
Nelson P. Falk

This plat document is an UNOFFICIAL copy of a Subdivision Plat or Registered Land Survey and is made available for information purposes only. To obtain an official copy please contact the Ramsey County Recorder's Office.



STATE OF MINNESOTA, }
COUNTY OF RAMSEY, } On this 10th day of September A.D. 1909, personally appeared before me, the undersigned, Michel Mealey and Sarah Ann Mealey his wife, R. C. Jefferson and Genevieve C. Jefferson his wife, and Nelson P. Falk, widower, to me well known and acknowledged that they executed the foregoing certificate as their own free act and deed.

H. Campbell
Notary Public Ramsey Co. Minn.

My Commission Expires January 1st 1914

Accepted and Approved this 25th day of Feby. A.D. 1910

J. M. Jordan } Plat Commissioners
L. W. R. ... }
City Engineer.

Accepted by the Assembly March 3 1910.
Accepted by the Board of Aldermen March 1 1910.
Approved March 7 1910
Geo. J. Redington City Clerk.

STATE OF MINNESOTA, }
County of Ramsey, }
Date of the Register of Deeds
This is to certify that the within instrument was filed for record in the office of St. Paul, on the 10 day of March A. D. 1910 at 11 o'clock A. M., and that the same was duly recorded in Book of Deeds No. 14 of Page 26
M. S. ...
Register of Deeds.
By ... Deputy.

385581

TAXES PAID AND TRANSFER ENTERED
MAR 10 1910
EDW. G. KRUMHOLTZ
City Treasurer

Taxes for the year 1909 on the lands described within paid.
MAR 10 1910
ST. PAUL, MINN.
JESSE ...
County Treasurer

CITY TREASURER'S OFFICE,
ST. PAUL, MINN.
MAR 10 1910
Assessment ...
City Clerk