


# ROBERT L. WARE'S EASTERN HEIGHTS ACRE LOTS

Fowble & Fitz

o Indicates Iron Monument  
□ " Stone "

Scale 1" to 200'

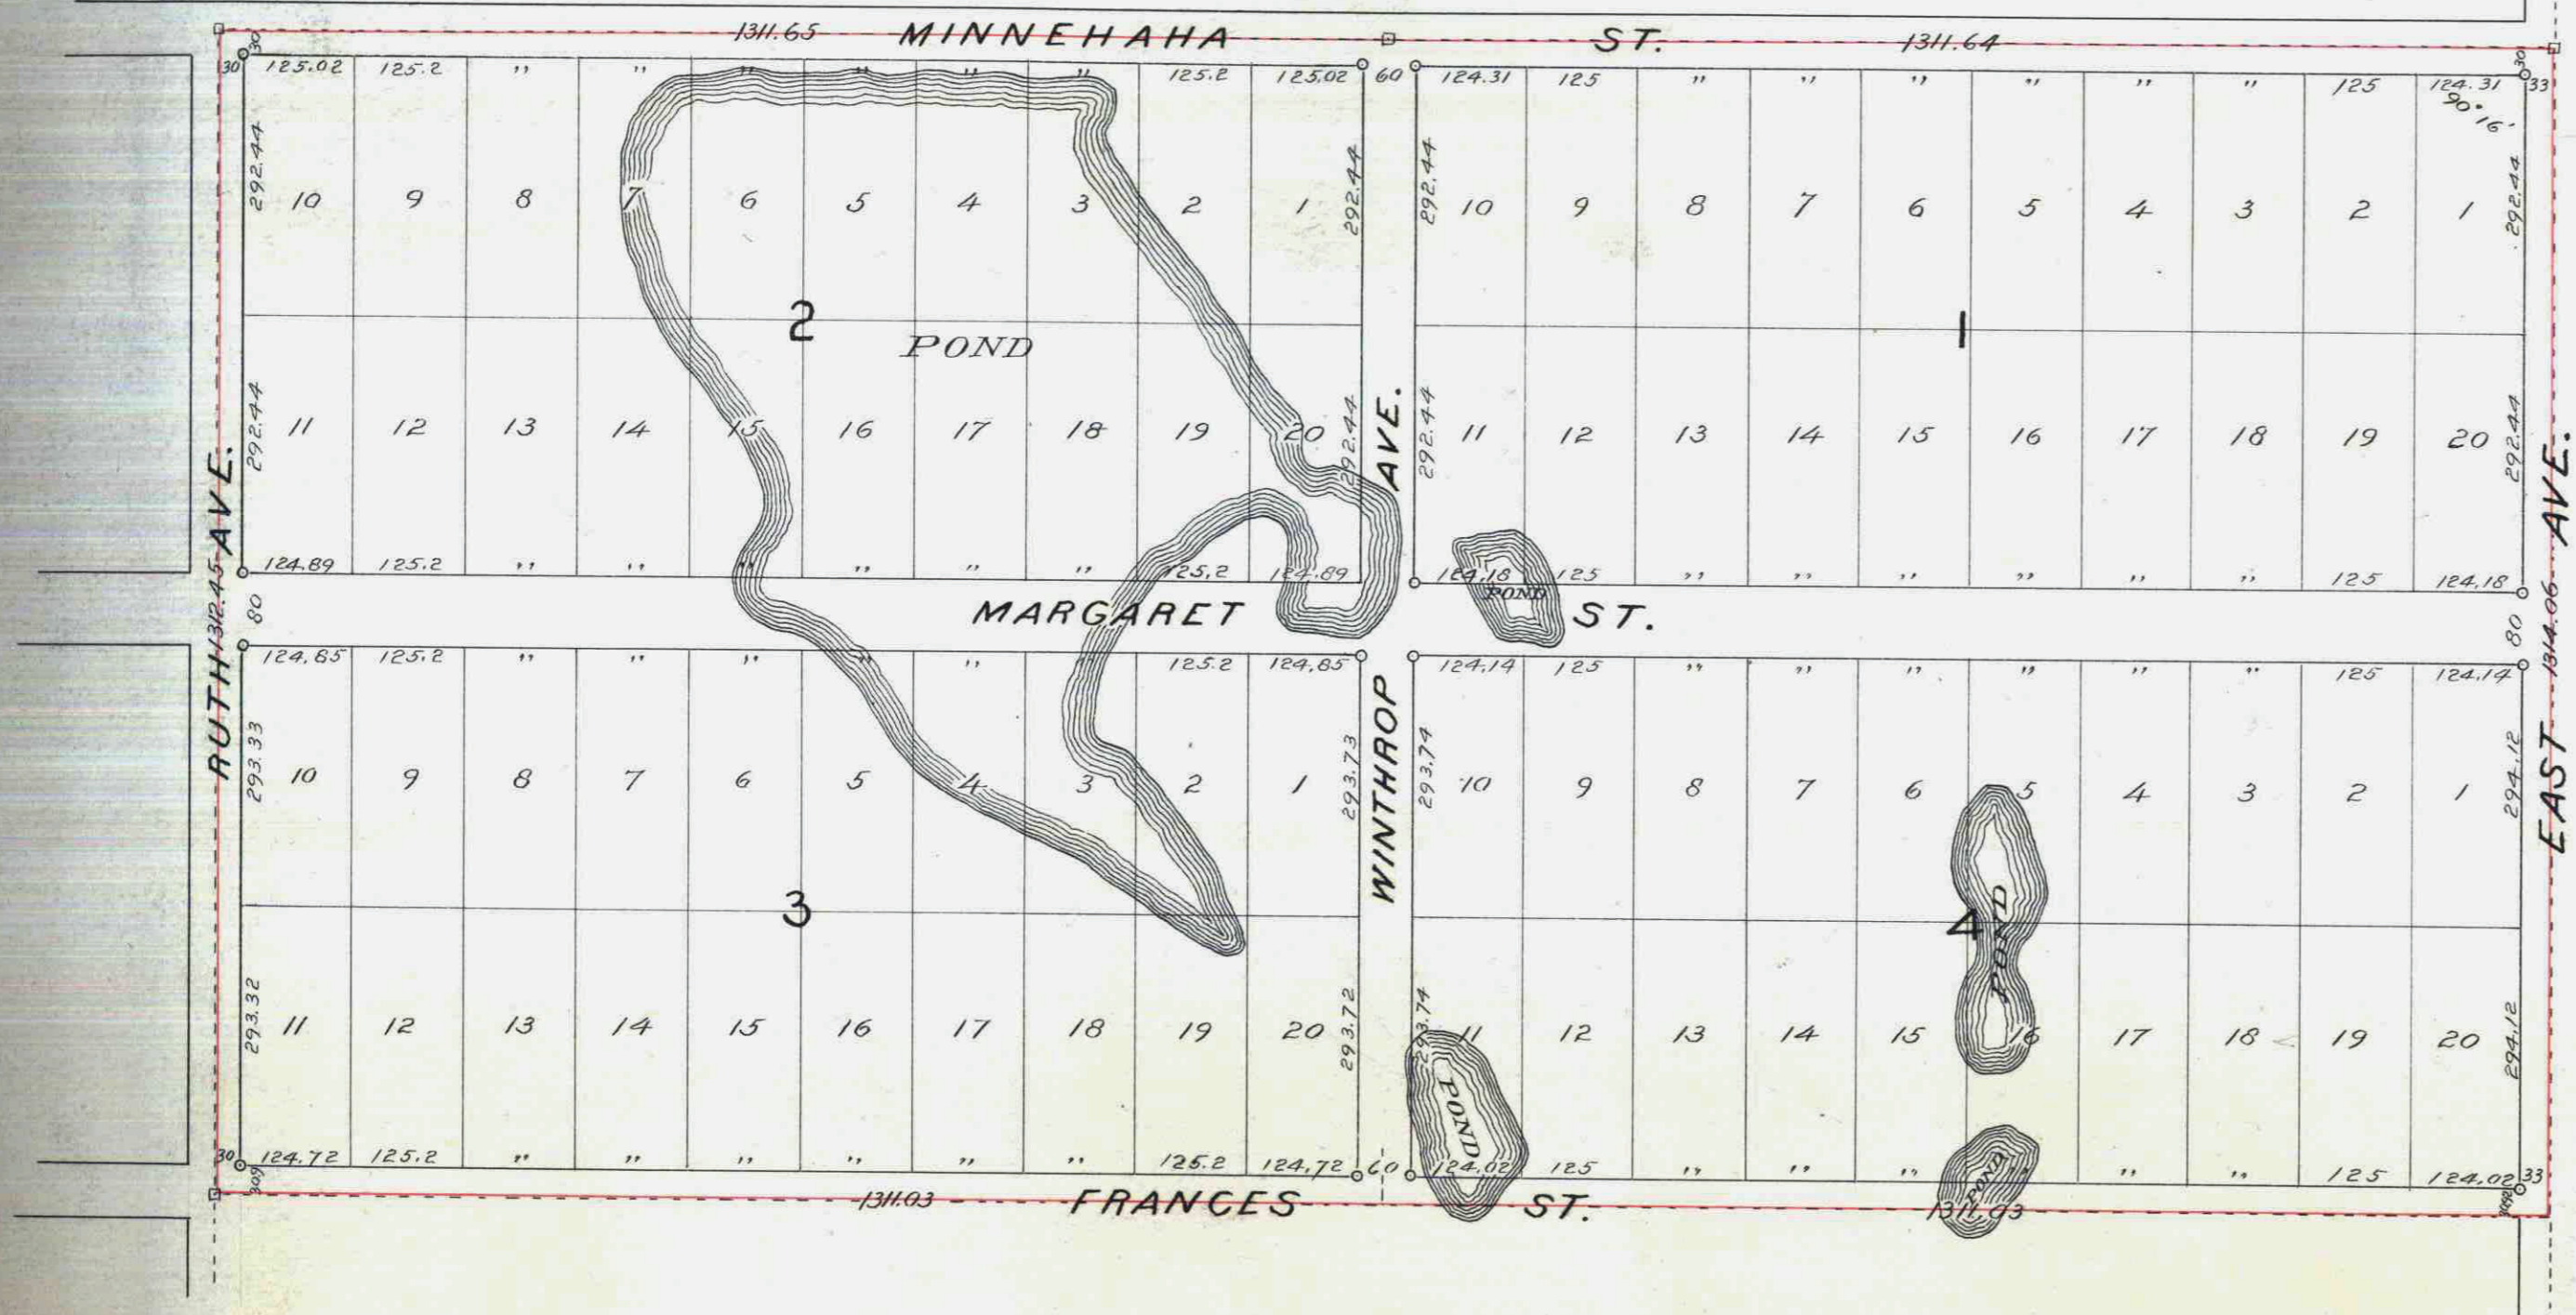

I hereby certify to having surveyed and plotted the property as described on this plat as ROBERT L. WARE'S EASTERN HEIGHTS ACRE LOTS and have set iron monuments as shown, and the same is correct.  
Charles Murray  
Surveyor

State of Minnesota }  
County of Ramsey }

On this 5<sup>th</sup> day of May A.D. 1910 personally came before me Charles Murray, to me known to be the person described in and who executed the foregoing certificate, and acknowledged that he executed the same as his free, voluntary deed.

William S. White  
Notary Public, Ramsey Co. Minn.  
My commission expires June 4 1914.

This is to certify that Ware Hospes Company, a corporation organized and existing under the laws of the State of Minnesota, proprietor of the N/2 of NE 1/4 of Section 35, T. 29, R. 22, has caused the same to be surveyed and plotted and hereafter known as ROBERT L. WARE'S EASTERN HEIGHTS ACRE LOTS as shown on this plat, and hereby dedicates to the public, for public use forever, all the streets, avenues and alleys as herein indicated.

Witness our hands and the corporate seal of said company this 10<sup>th</sup> day of May A.D. 1910.

Robert L. Ware, President  
J. P. Moore, Secretary

State of Minnesota }  
County of Ramsey }

On this 10<sup>th</sup> day of May A.D. 1910 before me personally appeared Robert L. Ware and J. P. Moore, to me well known, who, being duly sworn, did say, each for himself, that Robert L. Ware is the president and J. P. Moore is the secretary of Ware Hospes Company, a corporation, and that the seal affixed to the foregoing instrument is the corporate seal of said company, and that said instrument was signed and sealed in behalf of said company by authority of its board of directors; and the said Robert L. Ware and J. P. Moore acknowledged said instrument to be the free act and deed of said corporation.

Edward W. ...  
Notary Public, Ramsey Co. Minn.  
My commission expires March 23 A.D. 1915

Accepted and approved this 11<sup>th</sup> day of May A.D. 1910

Jesse Jordan, Plot Commissioners  
H. J. ... City Engineer

Accepted by the Assembly May 19 A.D. 1910  
Board of Aldermen May 17 A.D. 1910

Approved May 23 A.D. 1910  
Geo. J. Reiminger, City Clerk

This plat document is an UNOFFICIAL copy of a Subdivision Plat or Registered Land Survey and is made available for information purposes only.

To obtain an official copy please contact the Ramsey County Recorder's Office.



State of Minnesota }  
County of Ramsey }  
Office of the Register of Deeds.  
This is to certify that the within instrument was filed for record in this office at St. Paul, on the 30<sup>th</sup> day of July A. D. 1910, at 12:00 o'clock P. M., and that the same was duly recorded in Book 29 of Deeds, Page 1.  
M. J. ...  
Register of Deeds

Taxes for the year 1910 on the lands described herein paid.  
JUL 29 1910  
JESSE ...  
County Treasurer

TAXES PAID AND TRANSFER ENTERED  
JUL 29 1910  
EDWARD B. KRAMER, Co. Auditor,  
By ... Deputy

CITY TREASURER'S OFFICE,  
ST. PAUL, MINN.  
JUL 29 1910  
Assessment Paid  
By ... City Treas.

392579