


HOSPES PARK

St. Paul Minn.

J.H. Armstrong Surveyor.

Scale 100 Feet per inch.

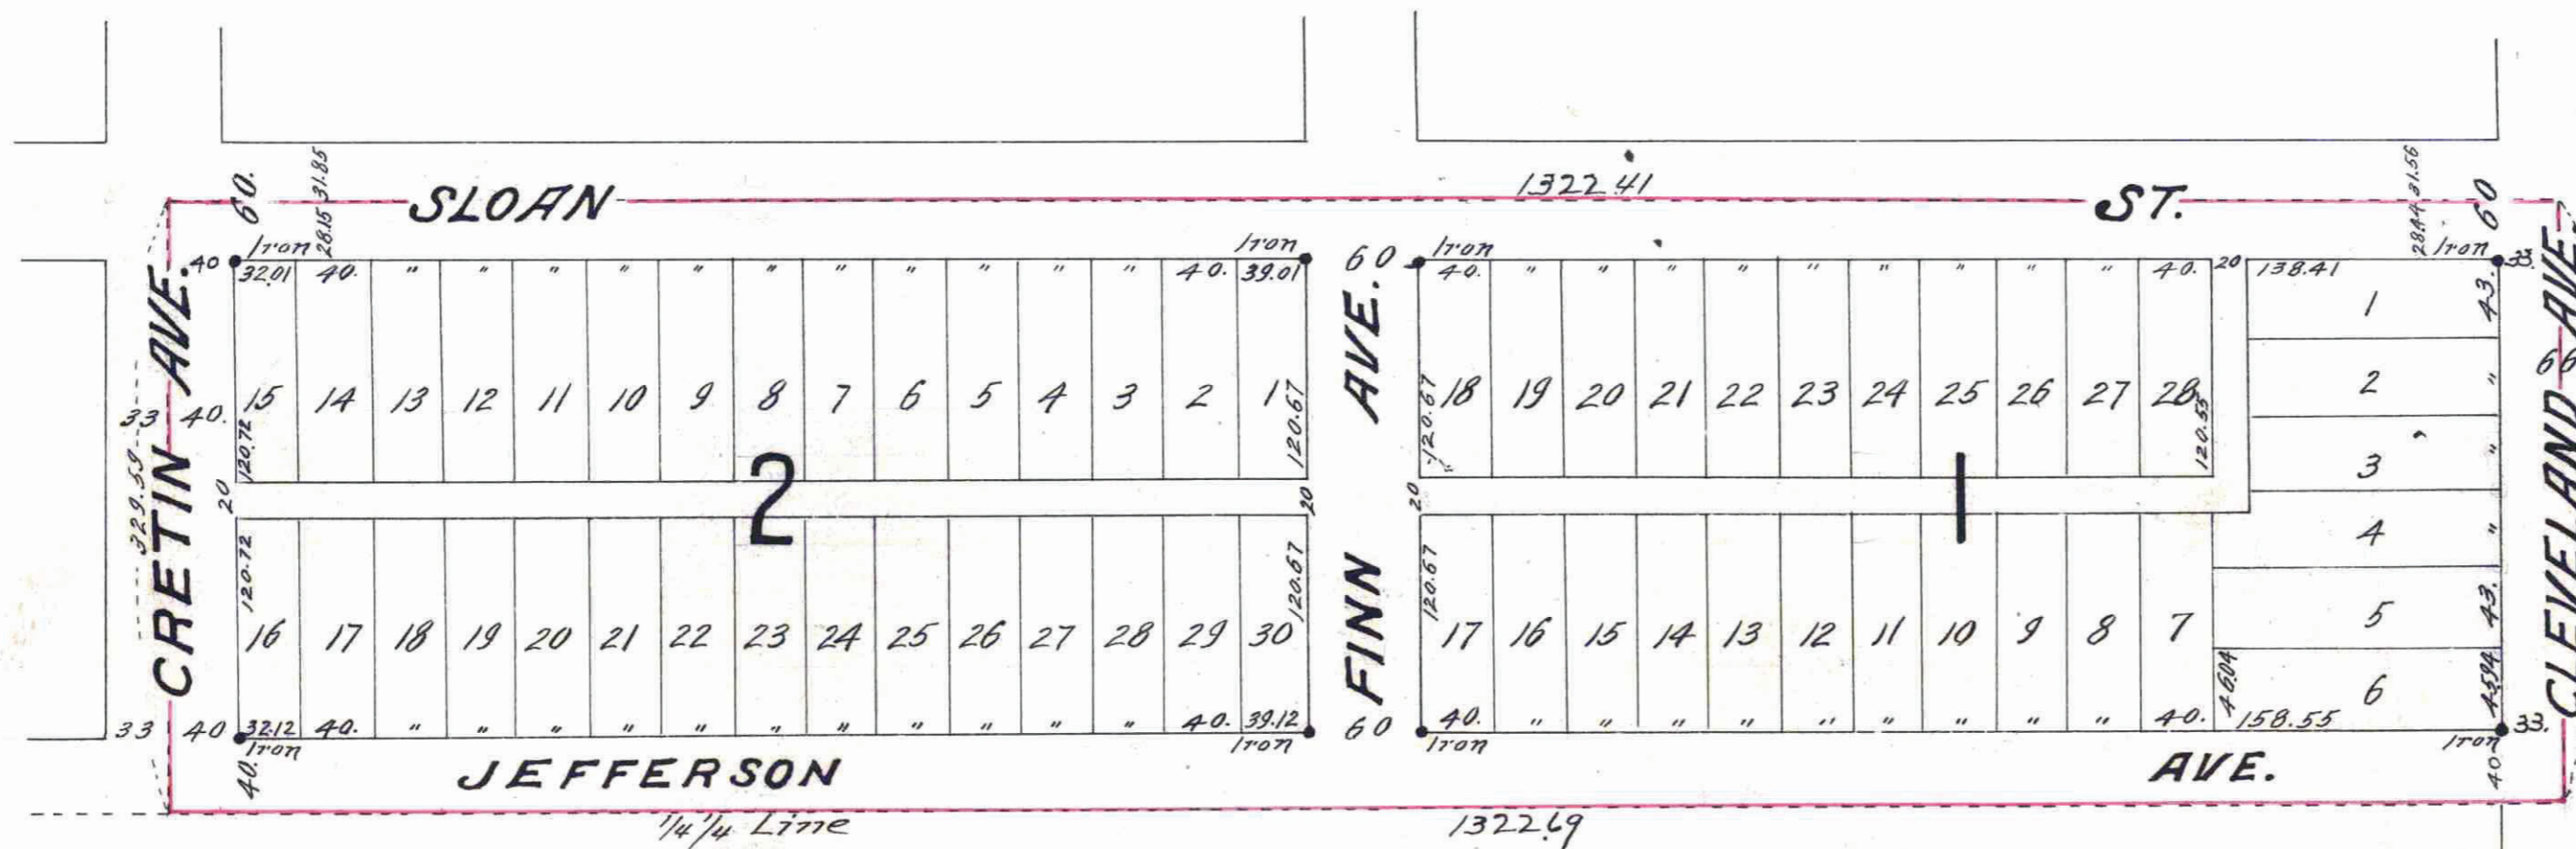

I, hereby certify to having surveyed and platted the property as described on this map as HOSPES PARK, St. Paul Minn., and have placed iron monuments at the corners of each and every block as shown on this map, and the same is correct.

J.H. Armstrong
Surveyor.

State of Minnesota } On this 20th day of May A.D. 1910,
County of Ramsey } personally appeared before me the undersigned
J.H. Armstrong, to me well known, and acknowledged that he executed the foregoing certificate as his own free act and deed.

Edward W. Anderson
Notary Public,
Ramsey County Minn.
My Commission Expires, March 23 1911

This is to certify that Ware-Hospes Company, a corporation, existing under and pursuant to the laws of the State of Minnesota, proprietor of, The South 1/2 of the South 1/2 of the N.E. 1/4 of the N.E. 1/4 of Sec. 8, T. 28, R. 23, has caused the same to be surveyed and platted and hereafter known as HOSPES PARK, St. Paul, Minn., as shown by this plat and hereby dedicates to the public, and for the public use forever, all the streets, avenues and alleys as herein indicated.

In witness whereof said corporation has executed this instrument by its duly authorized officers and has caused its corporate seal to be affixed this 20th day of May A.D. 1910.

In presence of
Edward W. Anderson }
Robert L. Ware }
J. Powell Moore }
Ware-Hospes Company
President
Secretary.

State of Minnesota } ss On this 20th day of May A.D. 1910, before
County of Ramsey } me appeared Robert L. Ware and
J. Powell Moore, to me personally known, who being by me duly sworn did say that they are the President and Secretary respectively of Ware-Hospes Company and that the seal affixed to said instrument is the corporate seal of said corporation and that said instrument was signed and sealed in behalf of said corporation by authority of its board of directors and said Robert L. Ware and J. Powell Moore acknowledged said instrument to be the free act and deed of said corporation.

Edward W. Anderson
Notary Public, Ramsey Co, Minn.
My Commission Expires, March 23 1911

Accepted and approved this 20th day of May A.D. 1910.

J.H. Armstrong }
J. Powell Moore } Plat.
Edward W. Anderson } Commissioners
City Engineer.

Accepted by the Assembly, July 7-1910
Accepted by the board of Aldermen, June 21-1910
Approved July 15 1910
By *J. Redington*
City Clerk.

This plat document is an UNOFFICIAL copy of a Subdivision Plat or Registered Land Survey and is made available for information purposes only.

To obtain an official copy please contact the Ramsey County Recorder's Office.

STATE OF MINNESOTA
County of Ramsey, Minn.
Office of the Recorder of Deeds
This is to certify that the within instrument was filed for record in this office at St. Paul, on the 19 day of July A. D. 1910 and that the same was duly recorded in Book of Town Plats 67 of Deeds.
By *M. J. O'Connell* Deputy

TAXES PAID AND TRANSFER ENTERED
JUN 20 1910
EDW. G. KRAMER, Co. Auditor

CITY TREASURER'S OFFICE
ST. PAUL, MINN.
JUL 19 1910
Assessment
By *G. A. ...*

Taxes for the year 1909 on the lands described within paid.
JUN 20 1910
JESSE ...
City Treasurer

372084