


GOODKIND TERRACE

ST. PAUL MINN.

o indicates iron monument
Scale 60 Feet per inch.

SURVEYED BY
FOWBLE & FITZ
CIVIL ENGINEERS & SURVEYORS
ST. PAUL MINN.

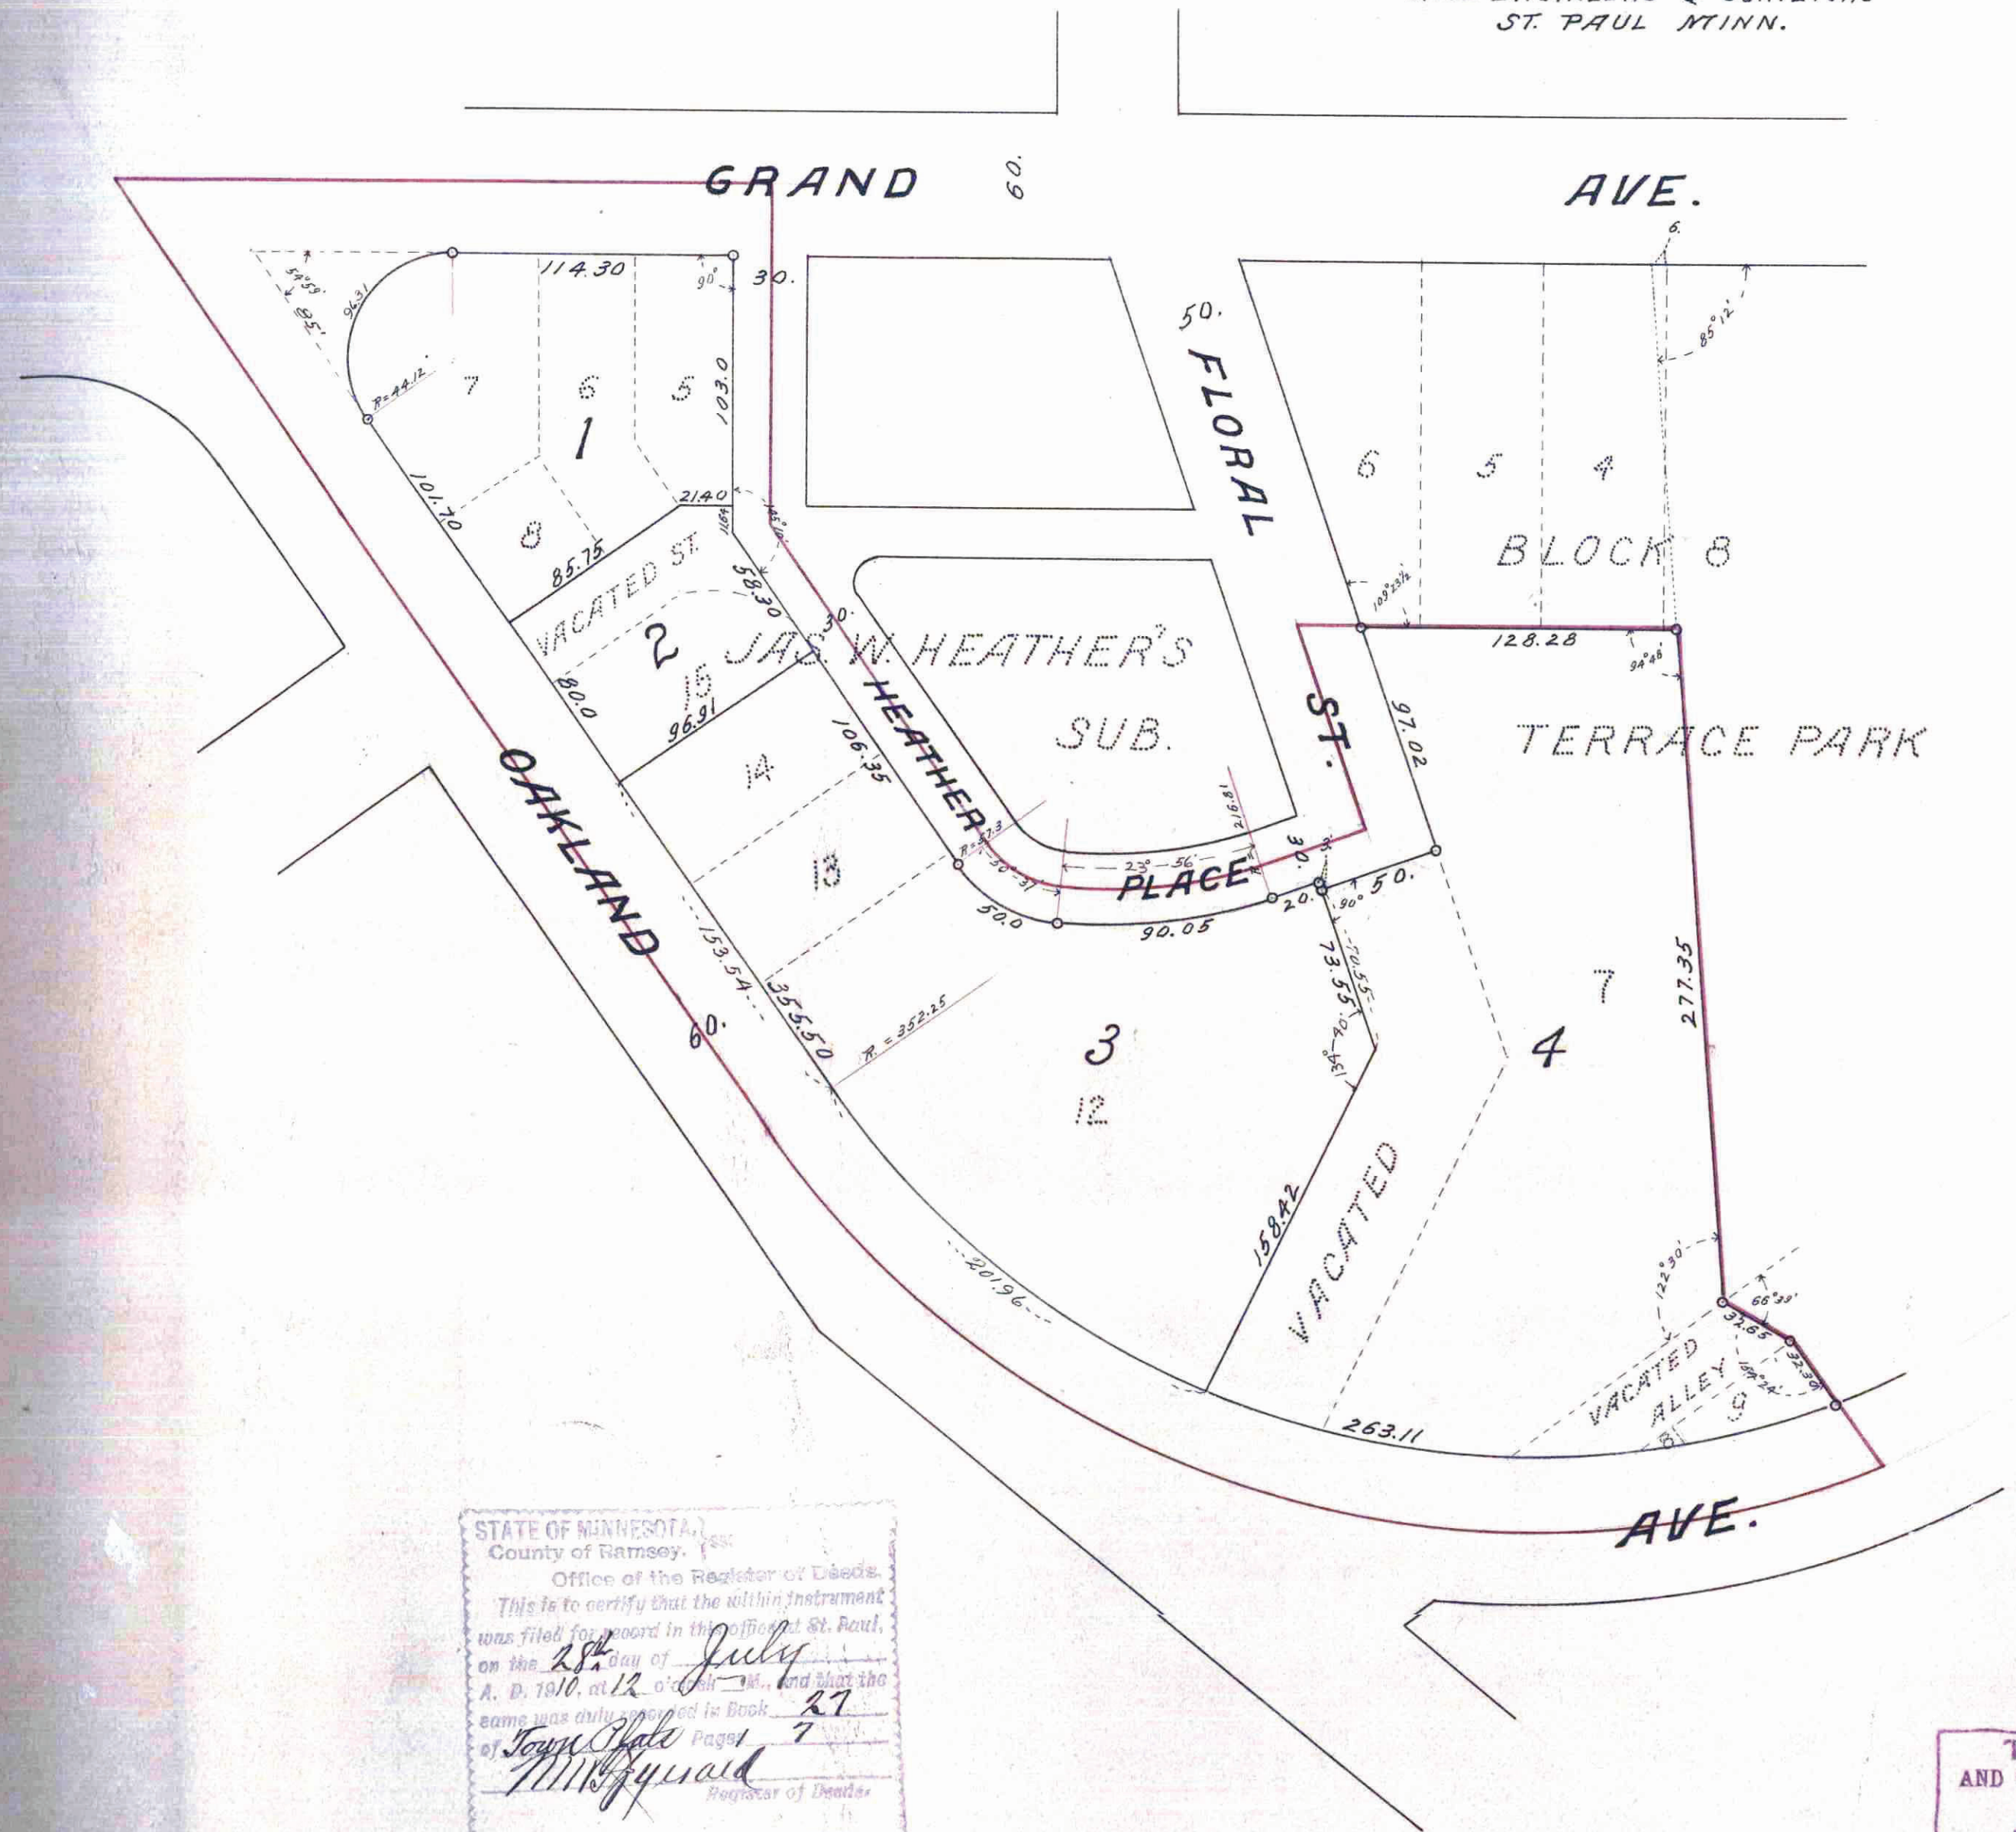

I hereby certify to having surveyed and platted the property as described on this map as Goodkind Terrace, St. Paul, Minn., and have placed iron monuments as shown on this map, and the same is correct.

Milton Fowble
Surveyor.

State of Minnesota }
County of Ramsey } On this 28th day of
June, A.D. 1910, personally appeared before
the undersigned, T. Milton Fowble to me well
known, and acknowledged that he executed
the foregoing certificate as his own free act
and deed.

Thomas R. Morgan
Notary Public,
Ramsey Co., Minn.
My Commission expires April 11, 1917

This is to certify that, William L. Goodkind and Tillie Goodkind his wife, proprietors of all that part of Lot 7 Block 8 Terrace Park Addition, lying westerly of a line, commencing at a point on the north line of said block, 6.0 feet west from the northeast corner of Lot 4, thence southeasterly making an included angle of 85° 12' with said north line, to the southeasterly line of said Lot 7, except part taken for opening of Oakland Ave., also all of that part of Floral street vacated adjoining the same; all that part of lots 8 and 9 block 8, said addition lying northerly of Oakland Ave., and the vacated alley between said lots 8, 9 and 7; Lots 5, 6, 7, 8, 13, 14, 15 and that vacated street lying between the southerly line of said lots 5, 6 and 8 and the northerly line of said Lot 15, being part of James W. Heather's Subdivision of Block 7, Terrace Park Addition; and Benjamin L. Goodkind and Addie R. Goodkind his wife proprietors of Lot numbered 12 of James W. Heather's Subdivision of Block numbered 7 of Terrace Park Addition to St. Paul, Minn., have caused the same to be surveyed and platted, and hereafter known as Goodkind Terrace, St. Paul, Minn., as shown by this plat and hereby dedicate to the public, and for the public use forever all the streets, avenues and alleys, as herein indicated.

Witness our hands and seals this 28th day of June, 1910.

In presence of

John P. Bay
W. C. Stiefke

William L. Goodkind
Tillie Goodkind
Benjamin L. Goodkind
Addie R. Goodkind

State of Minnesota }
County of Ramsey } On this 7th day of June A.D. 1910, personally came before
me the undersigned, William L. Goodkind and Tillie Goodkind his wife, and Benjamin L.
Goodkind and Addie R. Goodkind his wife, to me well known, and they acknowledged that
they executed the foregoing certificate as their own free act and deed.

W. C. Stiefke
Notary Public,
Ramsey Co., Minn.

My Commission Expires August 2, 1914.

Accepted and approved this 6th day of July, A.D. 1910.

James Jordan
W. H. Starnes
City Engineer
Plat Commissioners

Accepted by the Assembly, July 21, 1910
Accepted by the Board of Aldermen, July 19, 1910

Approved July 23, 1910
Geo. J. Redington
City Clerk

STATE OF MINNESOTA
County of Ramsey.
Office of the Registrar of Deeds.
This is to certify that the within instrument
was filed for record in the Office of St. Paul,
on the 28th day of July
A. D. 1910, at 12 o'clock M., and that the
same was duly entered in Book 27
of Town Plat Pages 7
M. J. Fowble
Registrar of Deeds
By *M. J. Fowble* Deputy.

TAXES PAID
AND TRANSFER ENTERED
JUL 28 1910
EDW. G. KRAHMER, Co. Auditor,
By *J. W. Krahmer* Deputy.

Taxes for the year 1909 on the
land described in this plat.
JUL 28 1910
ST. PAUL, MINN.
JESSE WEAVER, County Treasurer,
Per *J. W. Weaver*

CITY TREASURER'S OFFICE,
ST. PAUL, MINN.
JUL 28 1910
Assessment PAID
S. A. EARNWORTH, City Treasurer
By *S. A. Earnworth*

This plat document
is an UNOFFICIAL
copy of a
Subdivision Plat or
Registered Land Survey
and is made available for
information purposes only.
To obtain an official copy
please contact the Ramsey
County Recorder's Office.



392492