


CARDIGAN'S SUBDIVISION

ST. PAUL, MINN.

JENS PEDERSEN, Surveyor Scale 20 ft. per Inch.

60' SYCAMORE ST. 60'

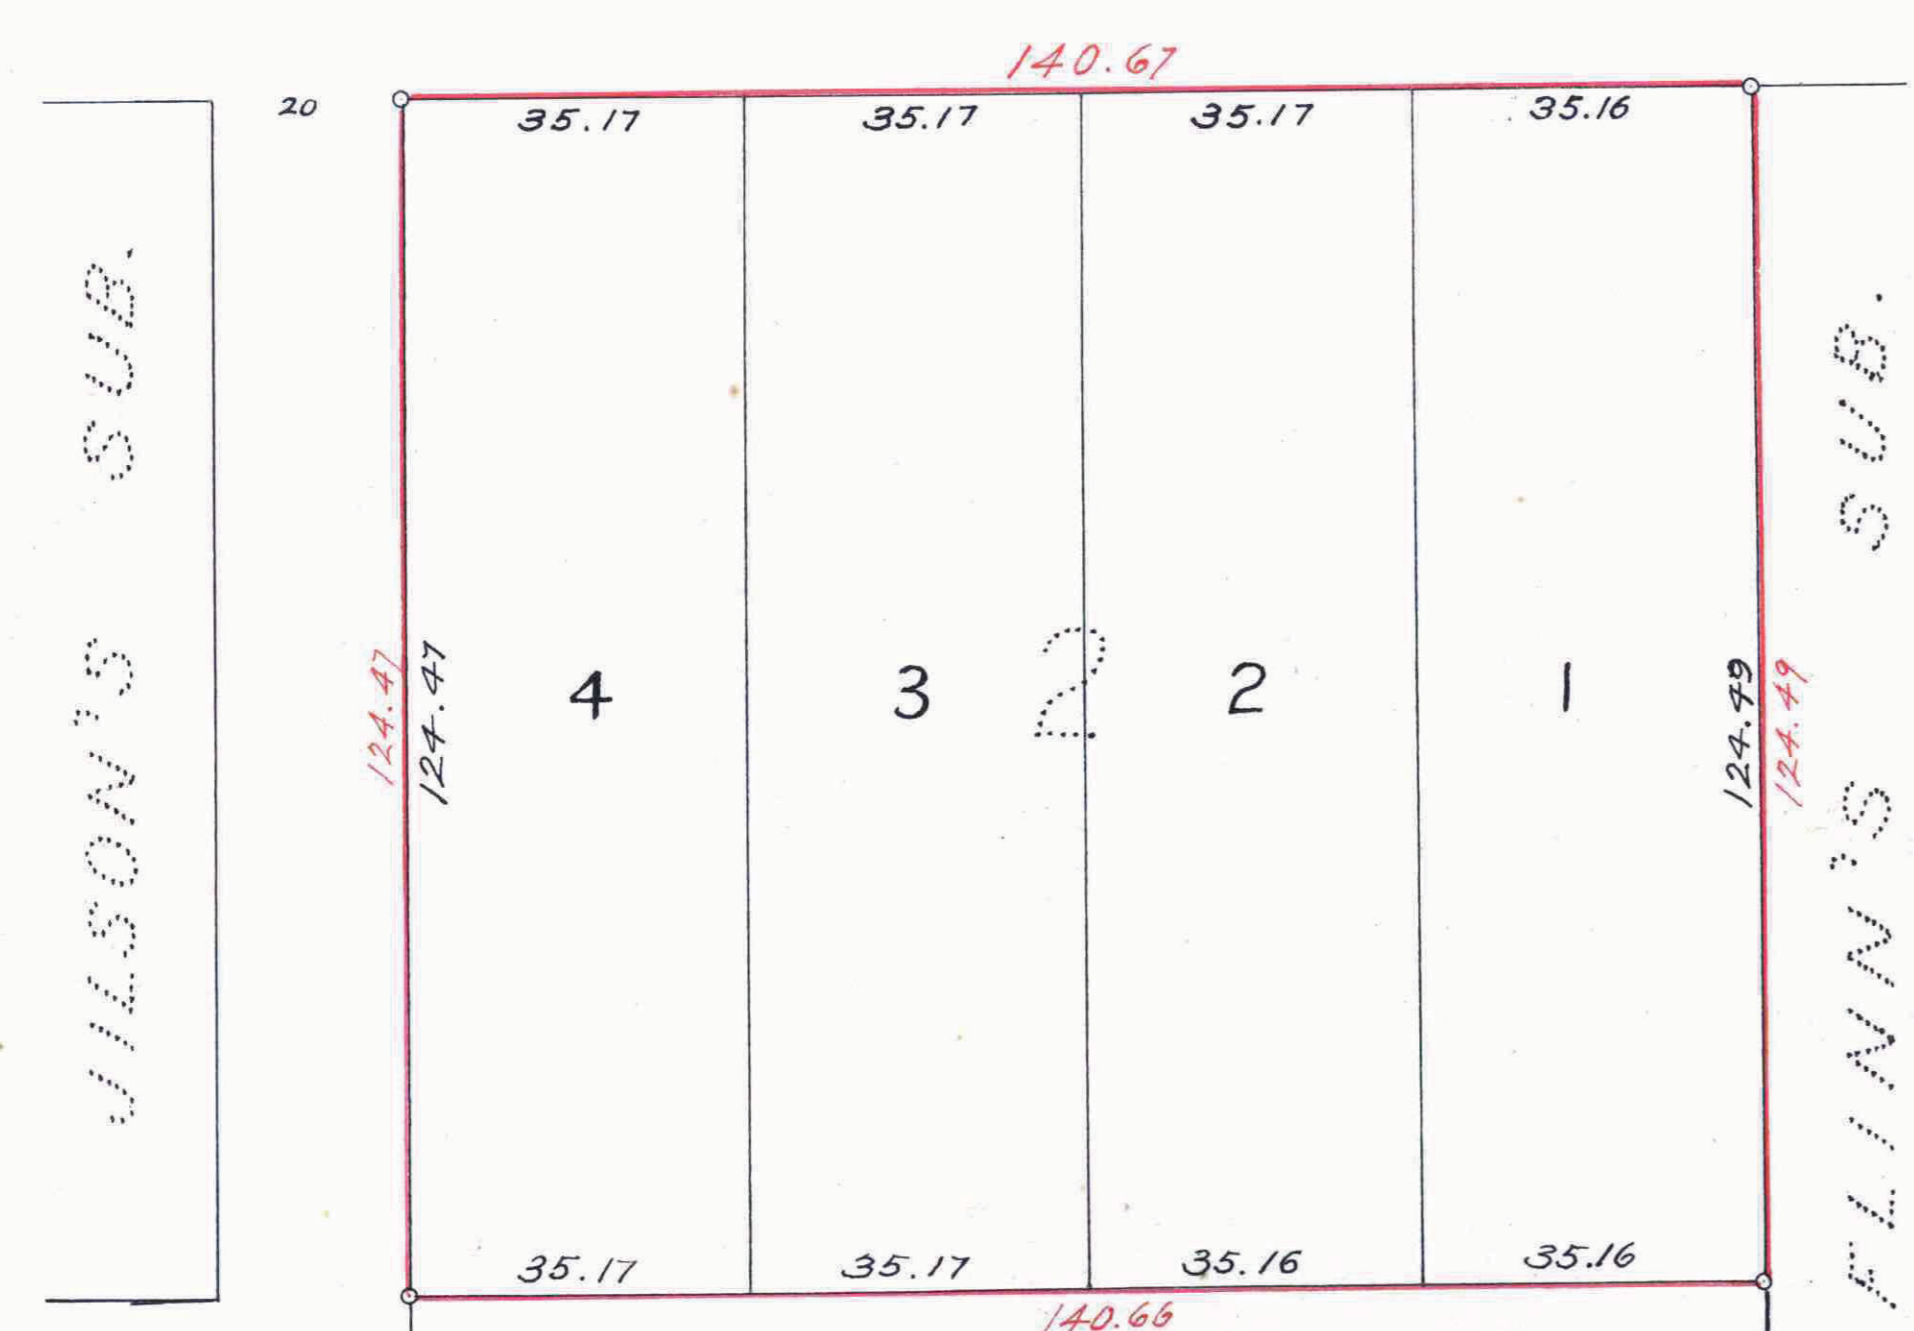

Accepted by the Assembly July 7 1910.
Accepted by the Board of Aldermen July 5 1910.
Approved July 14 1910.
Geo. W. Redington City Clerk.

STATE OF MINNESOTA
County of Ramsey
Office of the Register of Deeds
This is to certify that the within instrument was filed for record in this office at St. Paul, Minn. on the 18 day of July A. D. 1910 at 4 o'clock P. M. and that the same was duly recorded in Book 37 of Deeds Page 57
By *John M. Nyquist* Register of Deeds.
Deputy

I hereby certify to having surveyed and platted the property as described on this map as CARDIGAN'S SUBDIVISION and have placed iron monuments at the corners of the block as shown on this map, and the same is correct.
Jens Pedersen
Surveyor.

STATE OF MINNESOTA }
COUNTY OF RAMSEY. } ss. On this 13 day of June A.D. 1910 personally appeared before me the undersigned JENS PEDERSEN, to me well known, and acknowledged that he executed the foregoing certificate as his own free act and deed.
A.P. Moore
Notary Public, Ramsey Co. Minn.
My commission expires Oct. 28. 1912.

This is to certify that Alice Mates and Charles W. Mates her husband, are the owners of Lot 2. GUERIN'S OUT LOTS except part taken for SYCAMORE ST. have caused the same to be surveyed and platted and hereafter, known as CARDIGAN'S SUBDIVISION as shown by this map and hereby dedicate to the public, and for the public use forever all the streets, avenues and alleys as herein indicated.
Witness our hands and seals this 13th day of JUNE A.D. 1910.

In presence of
Helen M. Brady
J. B. Wright
Alice Mates
Charles W. Mates

State of Minnesota }
County of Ramsey } ss. On this 13th day of June A.D. 1910 personally came before me the undersigned ALICE MATES and CHARLES W. MATES her husband, to me well known and acknowledged that they executed the foregoing certificate as their own free act and deed.
Alvin Allerton
Notary Public Ramsey Co. Minn.
My Commission expires March 1st 1912

Accepted and approved this Second day of July A.D. 1910
James Jordan
J. T. Farney } Plat Commissioners.
L. W. Rundlett City Engineer.

Taxes for the year 1909 on the lands described within paid.
JUL 15 1910
ST. PAUL, MINN.
JESSE W. BERRY County Treasurer.
By *A. J. [Signature]*

TAXES PAID
AND TRANSFER EXP.
JUL 16 1910
EDW. G. KHANMER Co. Eng'rs.
By *W. [Signature]*

CITY TREASURER'S OFFICE,
ST. PAUL, MINN.
JUL 16 1910
Assessment Paid
S. A. [Signature] County Treasurer.
By *L. [Signature]*

This plat document is an UNOFFICIAL copy of a Subdivision Plat or Registered Land Survey and is made available for information purposes only.
To obtain an official copy please contact the Ramsey County Recorder's Office.

372019

5