

This plat document is an UNOFFICIAL copy of a Subdivision Plat or Registered Land Survey and is made available for information purposes only.

To obtain an official copy please contact the Ramsey County Recorder's Office.




MILITARY ADDITION

Jens Pedersen
Surveyor

Scale 1" to 10 feet.

o Represents Iron monument

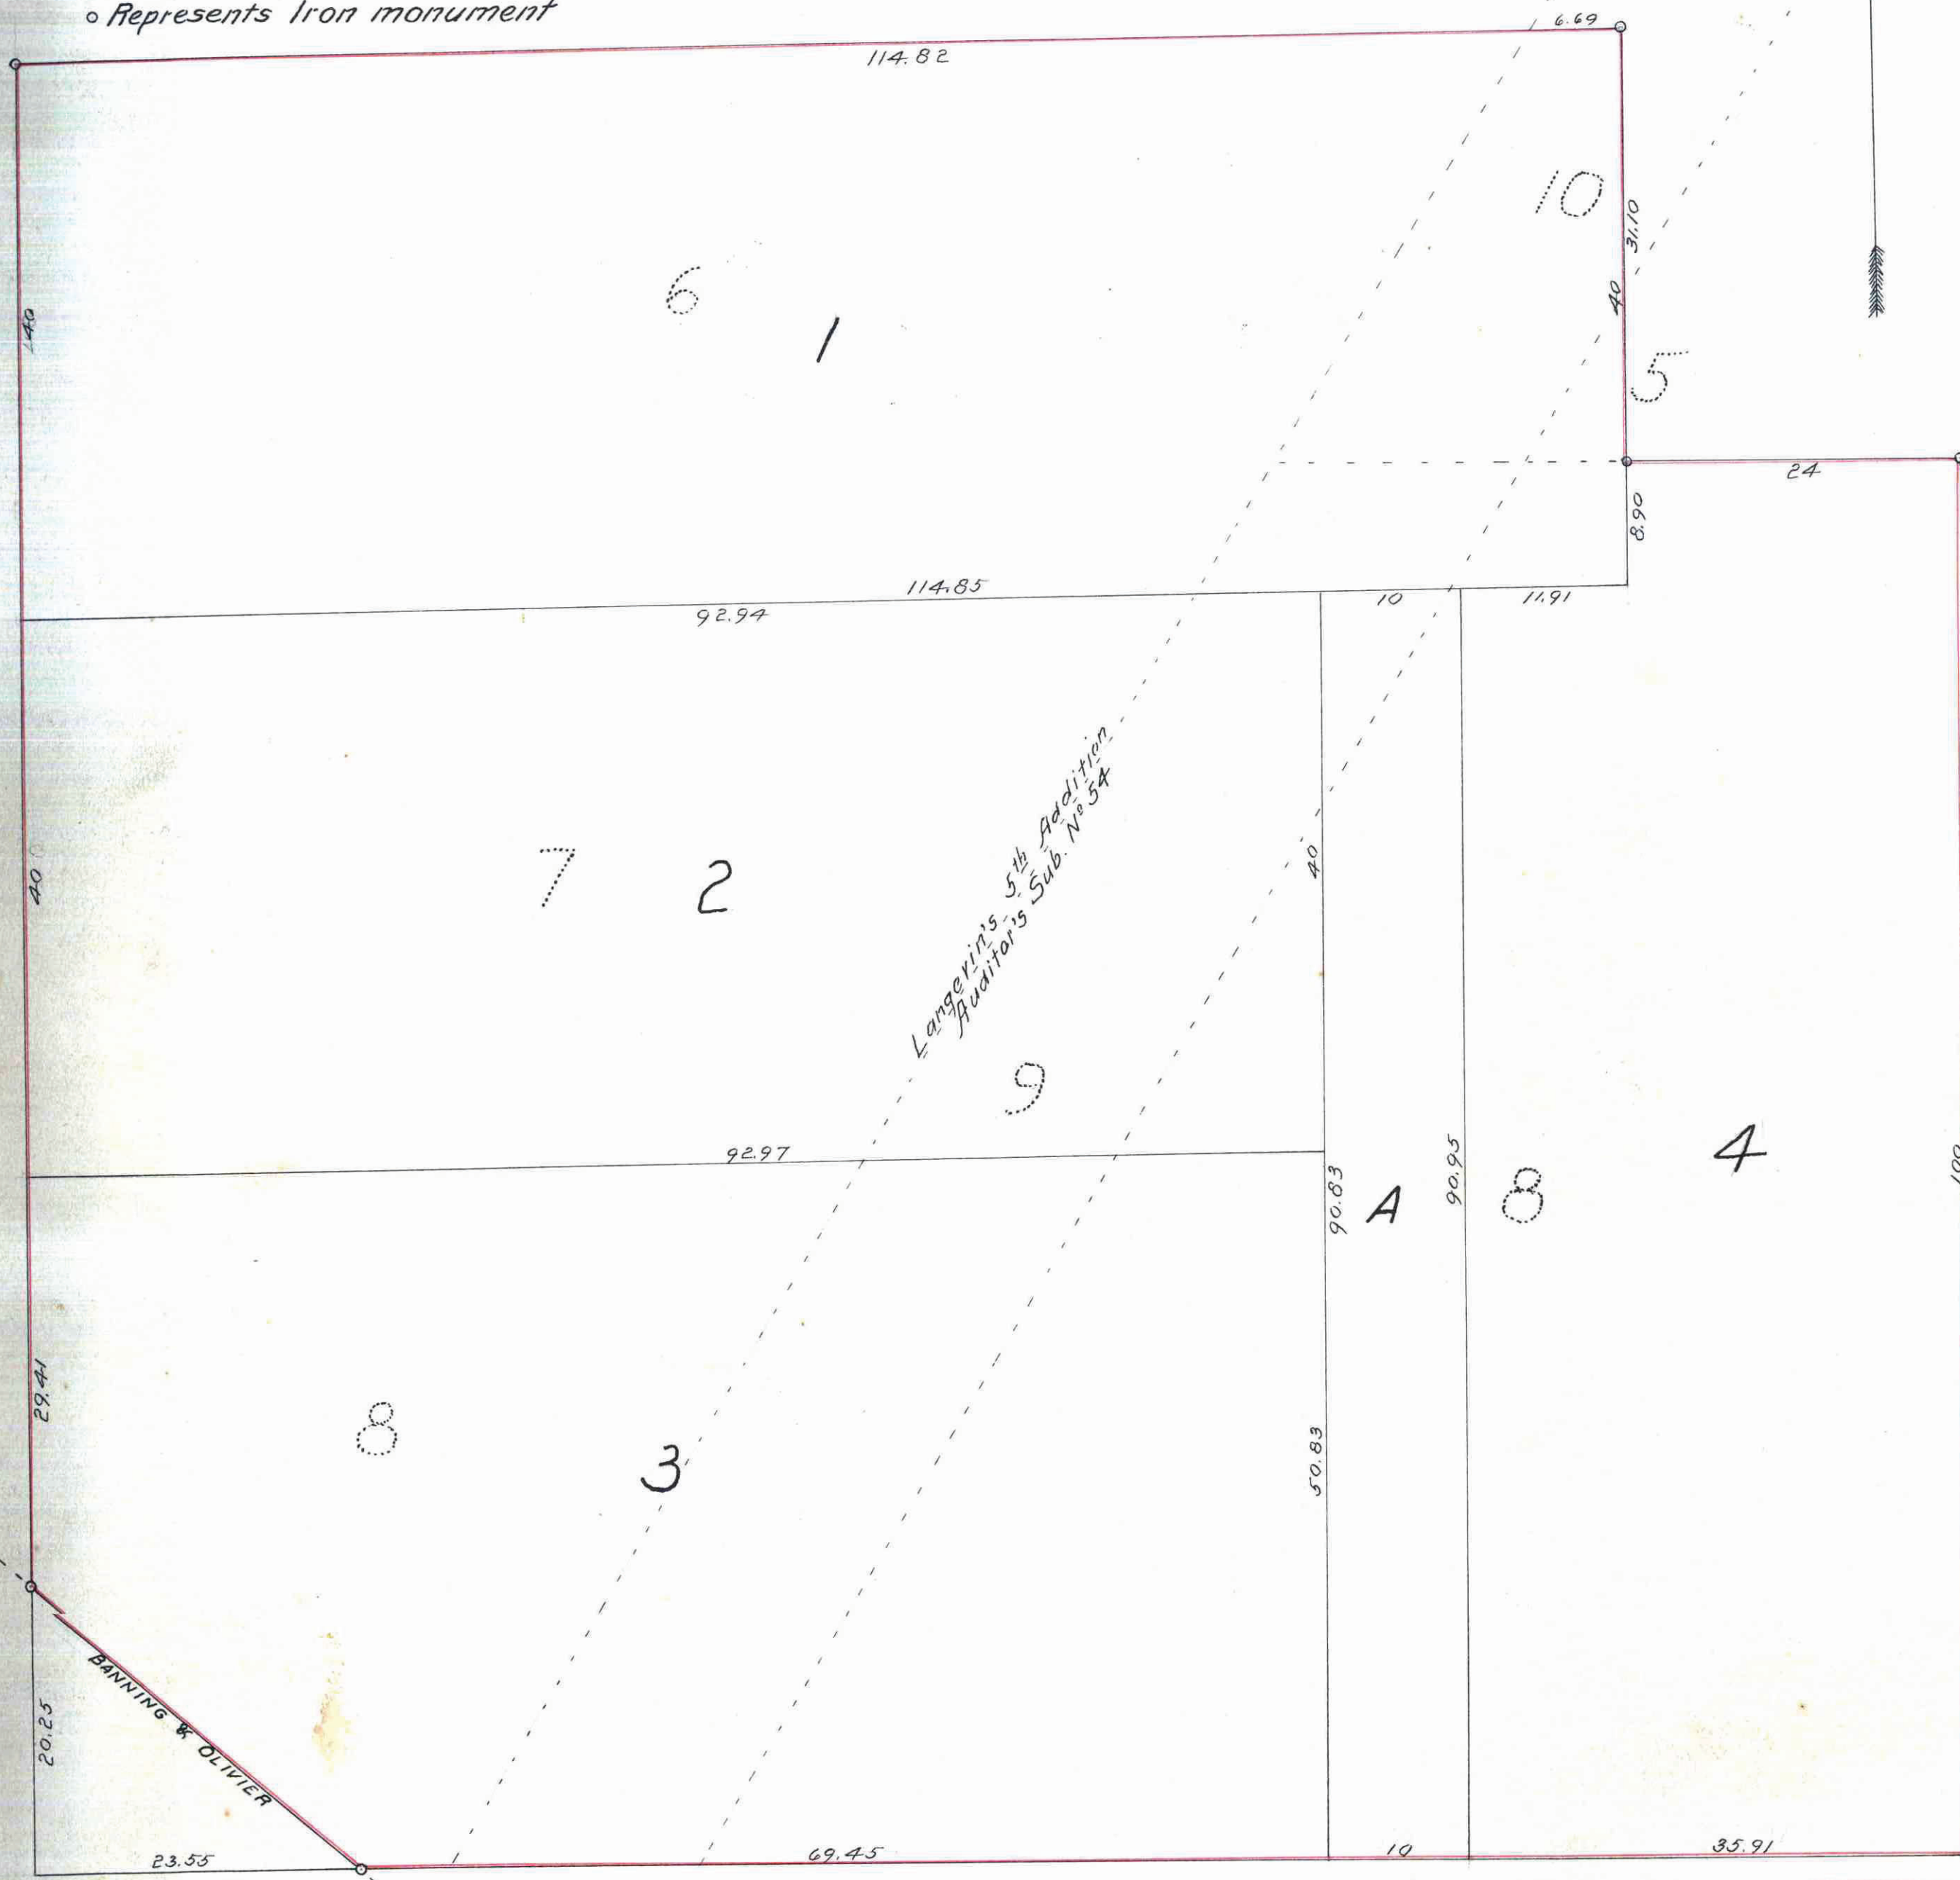

I hereby certify to having surveyed and platted the property as described on this map as MILITARY ADDITION, and have placed iron monuments at the corners, as shown on this map, and the same is correct.

Jens Pedersen
Surveyor

State of Minnesota } ss
County of Ramsey }

On this 30th day of June A.D. 1910 before me personally appeared Jens Pedersen, to me well known, and acknowledged that he executed the foregoing certificate as his own free act and deed.

Lloyd Peabody
Notary Public Ramsey Co. Minn.
My commission expires Nov. 14, 1913

This is to certify that Edward Haberman, unmarried, owner of the following described land in Ramsey County Minnesota, to wit: all of those lots and portions of lots set forth as follows, to wit: all of lots 6, 7 and 8 of Block 3 Langerin's 5th Addition to St. Paul, and those parts of lots 5, 8, 9 and 10 of Auditor's Subdivision N. 54, according to the plats thereof on file and of record in the office of the Register of Deeds of Ramsey County, which lots and portions of lots are more particularly described as follows, to wit: commencing at the northwest corner of said lot 6 Block 3 Langerin's 5th Addition, running thence East along the northerly boundary of said lot 6 to the northeast corner thereof, thence along the northerly boundary of said lot 6 produced easterly a distance of 6.69 feet to a point, thence southerly on a line parallel with the westerly line of said lot 6 a distance of 31.10 feet to a point on the northerly line of said lot 8, Auditor's Subdivision N. 54, thence easterly along the northerly boundary of lot 8 last aforesaid to the northeast corner thereof, thence southerly along the easterly boundary of lot 8 last aforesaid to the southeast corner thereof, thence westerly along the southerly boundaries of lot 8 last aforesaid and of said lot 9 Auditor's Subdivision N. 54, and of said lot 8 Block 3 Langerin's 5th Addition to the point of intersection of said southerly boundary line with the line of Banning and Olivier's Addition, thence northwesterly along the boundary between said lot 8 Block 3 Langerin's 5th Addition and said Banning and Olivier's Addition to the point of intersection of said boundary line with the westerly line of lot 8 last aforesaid, thence northerly along the westerly line of lot 8 last aforesaid and of lots 7 and 6 Block 3 Langerin's 5th Addition to the point of beginning, has caused the same to be surveyed and platted and hereafter known as MILITARY ADDITION, as shown on this map, and that there are no streets or alleys on said map.

Witness my hand and seal this 30th day of June A.D. 1910.

In presence of
Lloyd Peabody
Notary Public Ramsey Co. Minn.

State of Minnesota } ss
County of Ramsey }

On this 30th day of June 1910 personally appeared before me Edward Haberman, to me known to be the person named in and who executed the foregoing instrument, and acknowledged that he executed the same as his free act and deed.

Lloyd Peabody
Notary Public Ramsey Co. Minn.
My commission expires Nov. 14, 1913

Accepted and approved this 2nd day of July 1910
Ed. Haberman
Plat Commissioner
J. J. Farney
City Engineer

Accepted by the Assembly July 7 1910
Accepted by the Board of Aldermen July 5 1910
Approved July 5 1910
Geo. J. Redington
City Clerk

TAXES PAID AND TRANSFER ENTERED
JUL 19 1910
EDW. G. KRUMHOLTZ, Co. Auditor,
L. J. Trueman

CERTIFICATE NUMBER 7829
BOOK 21 PAGE 91
STATE OF MINNESOTA,
County of Ramsey, ss
OFFICE OF THE REGISTRAR OF TITLES.
This is to certify that the within instrument was filed in this office at St. Paul, on the 20 day of July A. D. 1910
at *4 1/2* o'clock P. M.
By *Jesse H. Smith*
Registrar of Titles.
Deputy,

CERTIFICATE NUMBER
BOOK PAGE
STATE OF MINNESOTA,
County of Ramsey, ss
OFFICE OF THE REGISTRAR OF TITLES.
This is to certify that the within instrument was filed in this office at St. Paul, on the 20 day of July A. D. 1910
at *4 1/2* o'clock P. M.
By *Jesse H. Smith*
Registrar of Titles.
Deputy,

CITY TREASURER OFFICE
ST. PAUL, MINN.
JUL 19 1910
Assessed by *L. J. Trueman*
By *L. J. Trueman*

Taxes for the year 1910 on the lands described in this plat
JUL 19 1910
JESSE H. SMITH, COUNTY CLERK,
For *J. J. Farney*

OTTAWA AVE.

MORTON ST.

6701