


This plat document is an UNOFFICIAL copy of a Subdivision Plat or Registered Land Survey and is made available for information purposes only. To obtain an official copy please contact the Ramsey County Recorder's Office.

MACALESTER SQUARE

SCALE 20 FT. PER IN.

SURVEYED BY FOWBLE & FITZ, CIVIL ENGINEERS & SURVEYORS ST. PAUL, MINN. 393495

o INDICATES IRON MONUMENT.

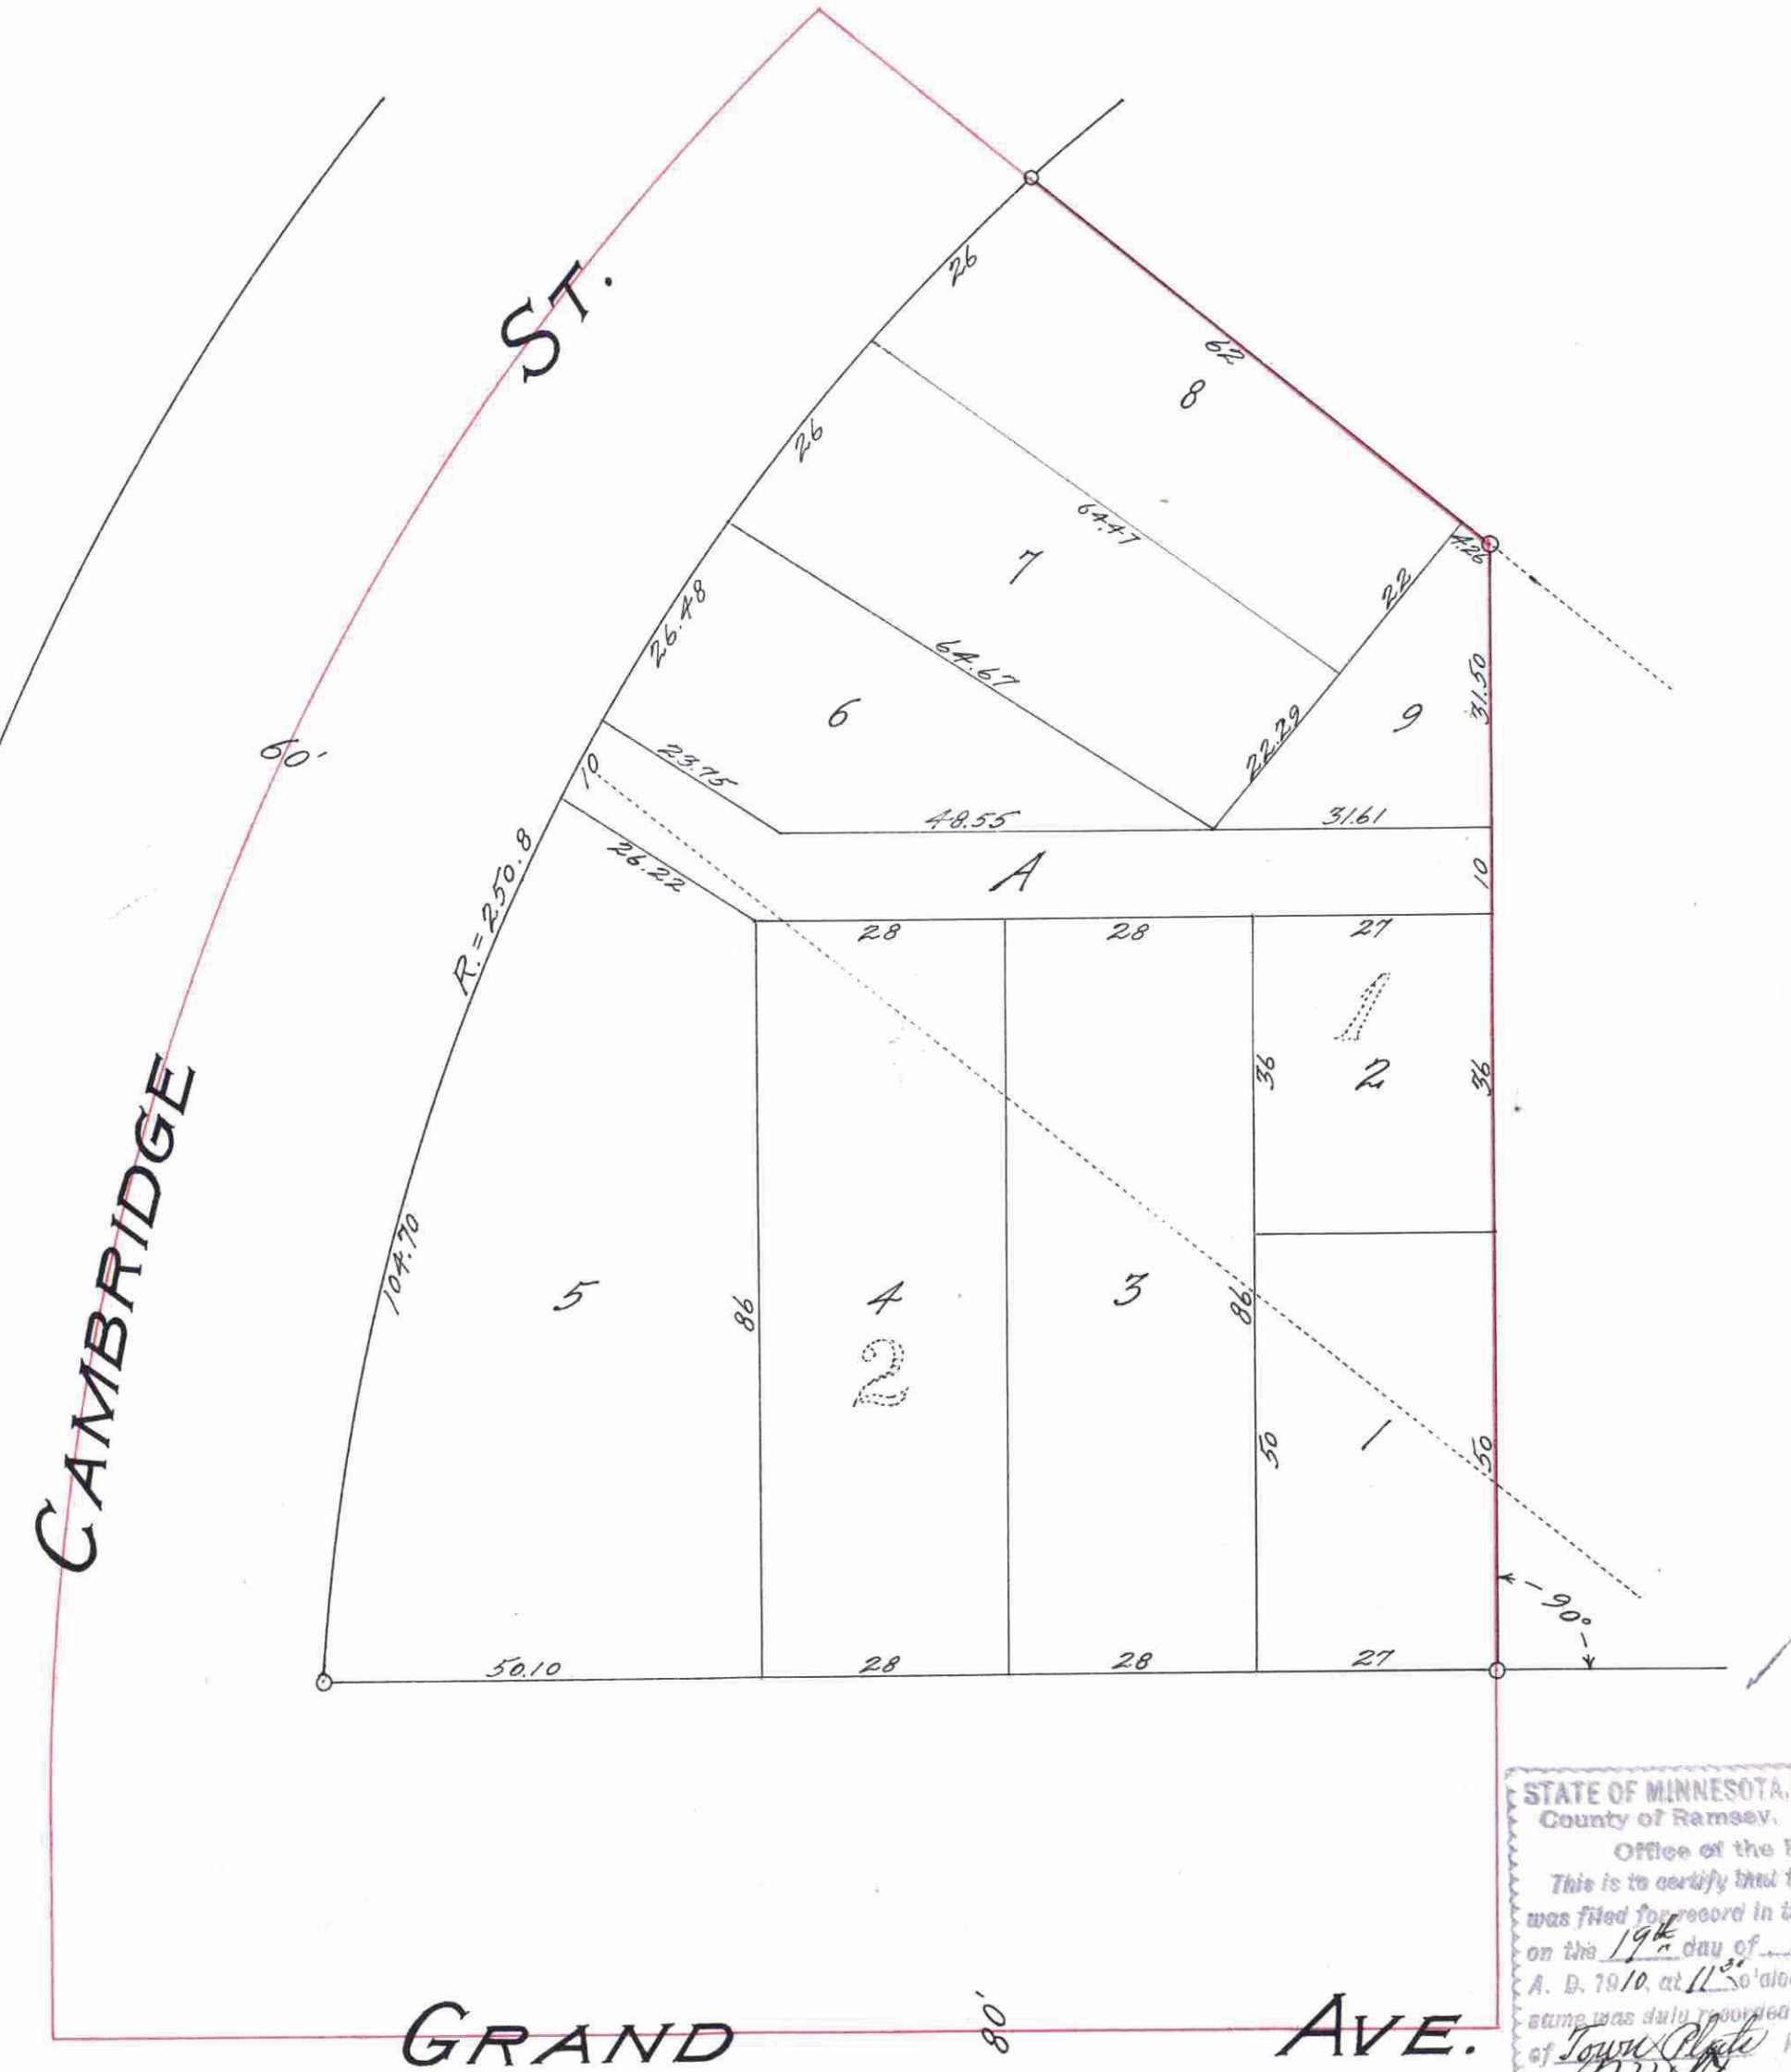

St. Paul, Minn. July 22nd 1910
I hereby certify to having surveyed and plotted the property as described on this map as MACALESTER SQUARE and have placed iron monuments as shown on this map and the same is correct.

Wilton Fowble
SURVEYOR.

State of Minnesota }
County of Ramsey } On this 22nd day of July --
A.D. 1910 before me personally appeared T. Milton Fowble to me known to be the person described in and who executed the foregoing certificate and acknowledged that he executed the same as his free act and deed.

Patrick J. Costello
Notary Public, Ramsey Co. Minn.
My Commission expires June 2nd 1917

This is to certify that Capital City Realty Company, a corporation, proprietor of all of that part of lots 1 and 2 Blk. 1 Elmer & Morrisons Rearrangement of part of Macalester Park lying west of a line extending north at right angles to the north line of Grand Ave. from a point on said north line 94 feet west from the SE. corner of aforesaid lot 1 has caused the same to be surveyed and plotted and hereafter known as MACALESTER SQUARE as shown by this plat and hereby dedicates to the public for public use forever all the Streets and Avenues as hereon indicated.

Witness my hand and the corporate seal of the above named corporation this 22nd day of July -- A.D. 1910.

In presence of
P. J. Costello
Wilton Fowble

Capital City Realty Company.
By James H. Burns President.

State of Minnesota }
County of Ramsey } On this 22nd day of July -- A.D. 1910 before me personally appeared James H. Burns to me well known who being duly sworn did say that he is the president of Capital City Realty Company, a corporation and that the seal affixed to the foregoing instrument is the corporate seal of said corporation and that said instrument was signed and sealed in behalf of said corporation by authority of its board of directors and the said James H. Burns acknowledged said instrument to be the free act and deed of said corporation.

Patrick J. Costello
Notary Public, Ramsey Co. Minn.
My Commission expires June 2nd 1917

Accepted and approved this 29th day of July 1910.

James Farley }
John W. Jordan } Plat Commissioners.
H. W. Lewis } City Engineer.

Accepted by the Assembly
Accepted by Board of Aldermen
and approved

Aug. 4 - 1910
Aug. 2 - 1910
Aug. 13, 1910
Geo. T. Redington
City Clerk of the City of St. Paul.
Mc

STATE OF MINNESOTA }
County of Ramsey } ss.
Office of the Registrar of Deeds
This is to certify that the within instrument was filed for record in this office at St. Paul, on the 19th day of August A. D. 1910 at 11:50 a.m. and that the same was duly recorded in book 87 of Land Plat Page 170
M. J. Quinn
Registrar of Deeds.
By _____ Deputy.

CITY TREASURER'S OFFICE,
ST. PAUL, MINN.
AUG 19 1910
Assessment Paid
S. A. FOSTER, City Treas.
By L. Danborn

Taxes for the year 1909 on the land described in this plat paid.
AUG 18 1910
ST. PAUL, MINN.
JESSE J. KELLEY, City Treasurer.
By J. Finger

TAXES PAID
AND TRANSFER ENTERED
AUG 18 1910
EDW. G. KRANMER, Co. Auditor.
By H. J. Ferguson

393495