

GLOVERDALE

St. Paul Minn.


14

Scale 100 Feet per inch

• Indicates iron monument.

F. J. Armstrong Surveyor

204719 984

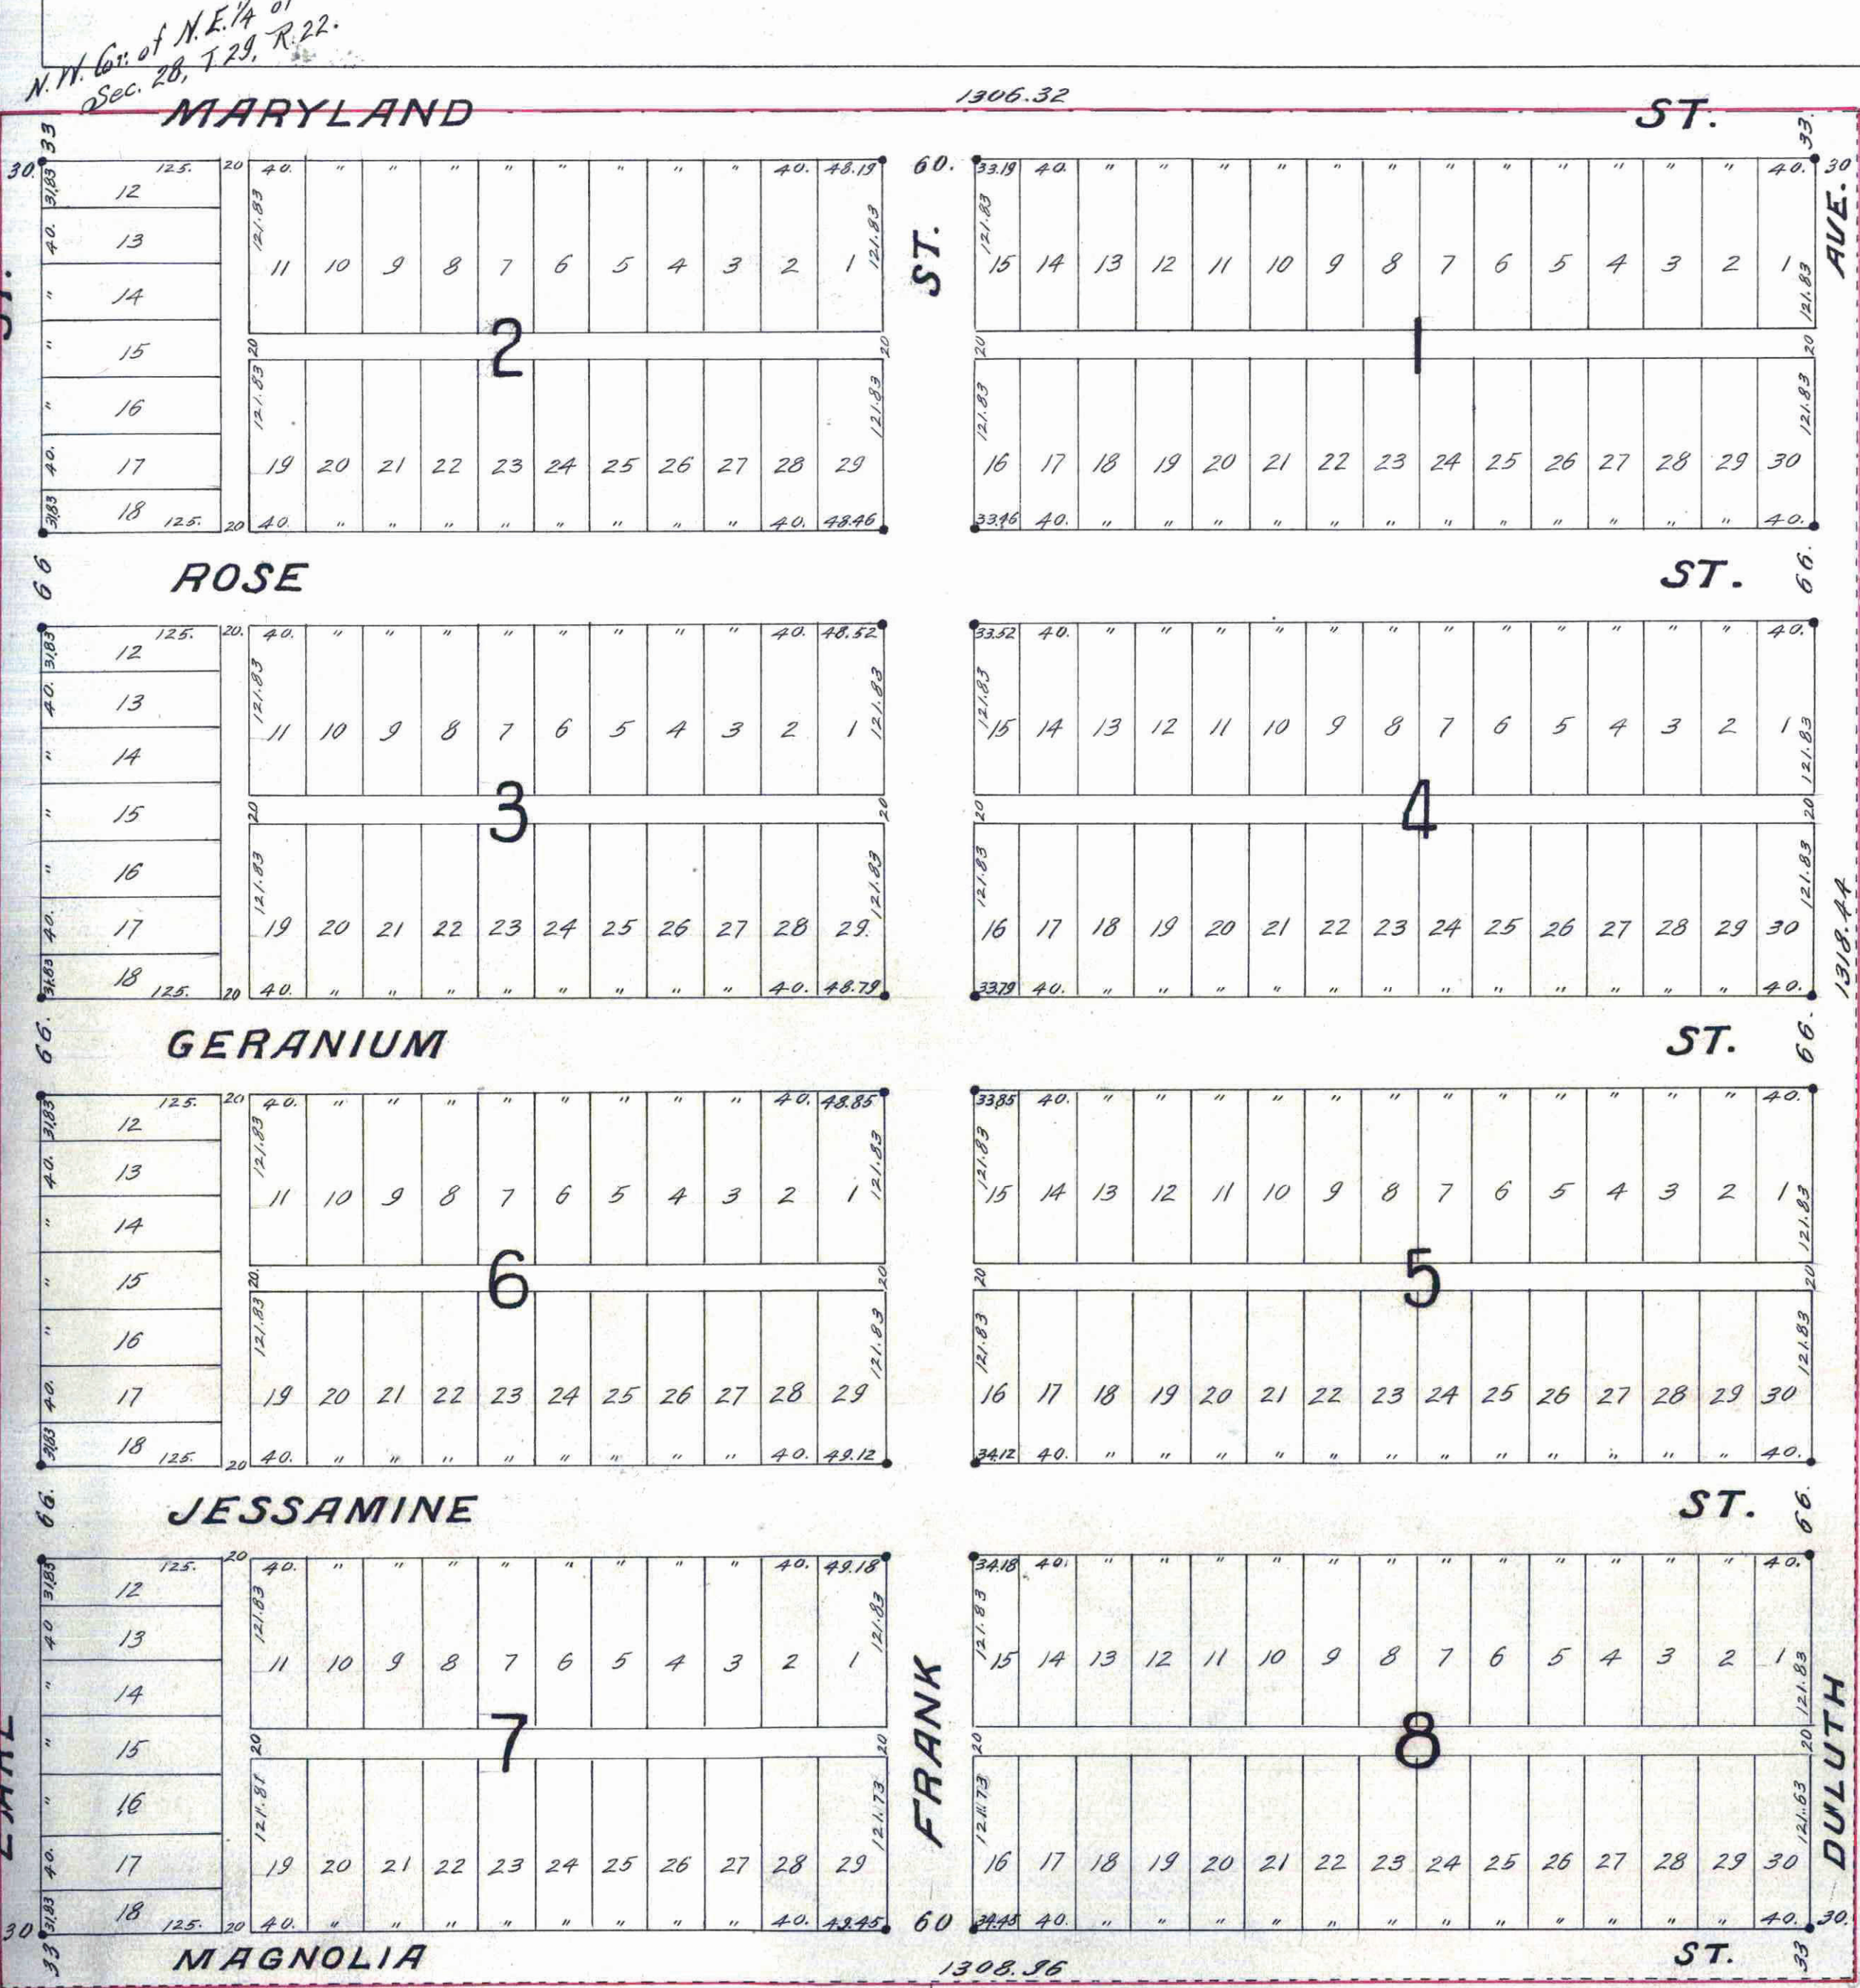

I hereby certify to having surveyed and platted the property as described on this map as Gloverdale, St. Paul, Minn. and have placed iron monuments at the corners of each and every block as shown on this map, and the same is correct.

F. J. Armstrong
Surveyor

State of Minnesota } On this 16th day of August, A.D. 1910 personally
County of Ramsey } appeared before the undersigned, F. J. Armstrong,
to me well known, and acknowledged that he executed the foregoing certificate
as his own free act and deed.

Notary Public, Ramsey Co., Minn.
My Commission Expires Nov 19 - 1915

This is to certify that Ware-Hospes Company, a corporation existing under and pursuant to the laws of the State of Minnesota, proprietor of The N.W. 1/4 of the N.E. 1/4 of Sec. 28, T.29, R.22, has caused the same to be surveyed and platted and hereafter known as, Gloverdale, St. Paul, Minn., as shown by this plat and hereby dedicate to the public and for the public use forever, all the streets, avenues and alleys as herein indicated.

In witness whereof said corporation has executed this instrument by its duly authorized officers and has caused its corporate seal to be affixed this 12th day of August, A.D. 1910.

In presence of
Frank Jones

Ware-Hospes Company
Robert L. Ware
President
J. Powell Moore
Secretary

State of Minnesota } ss On this 12th day of August, A.D. 1910, before
County of Ramsey } me appeared, Robert L. Ware and J. Powell Moore,
to me personally known, who being by me duly sworn, did say that they are
the president and Secretary respectively of Ware-Hospes Company, and
that the seal affixed to said instrument is the corporate seal of said
corporation and that said instrument was signed and sealed in behalf
of said corporation by authority of its board of directors and said,
Robert L. Ware and J. Powell Moore acknowledged said instrument
to be the free act and deed of said corporation.

Notary Public, Ramsey Co., Minn.
My Commission Expires Feb 1, 1917

Accepted and approved this 16th day of August, A.D. 1910.

Commissioners
City Engineer

Accepted by the Assembly, August 18-1910
Accepted by the board of Aldermen, August 16-1910
Approved August 24-1910

City Clerk

This plat document is an UNOFFICIAL copy of a Subdivision Plat or Registered Land Survey and is made available for information purposes only.
To obtain an official copy please contact the Ramsey County Recorder's Office.

STATE OF MINNESOTA
County of Ramsey, ss:
Office of the Register of Deeds
This is to certify that the within instrument was filed for record in the Office of the Register of Deeds, at St. Paul, on the 16th day of August, A. D. 1910, at 9:30 o'clock A. M., and that the same was duly recorded in Book 27 of Maps, Page 14.
Register of Deeds.
Deputy.

Taxes for the year 1910 on the land described herein paid.
AUG 16 1910
EDW. B. KRAMER, Co. Auditor,
JAMES F. KELLY, Deputy.

TAXES PAID AND TRANSFER ENTERED
AUG 16 1910
EDW. B. KRAMER, Co. Auditor,
JAMES F. KELLY, Deputy.

CITY TREASURER'S OFFICE,
ST. PAUL, MINN.
AUG 29 1910
Assessment PAID
E. A. FARNSWORTH, City Treas.
By: [Signature]

374719