


HACKNEY PARK

RAMSEY CO. MINN.

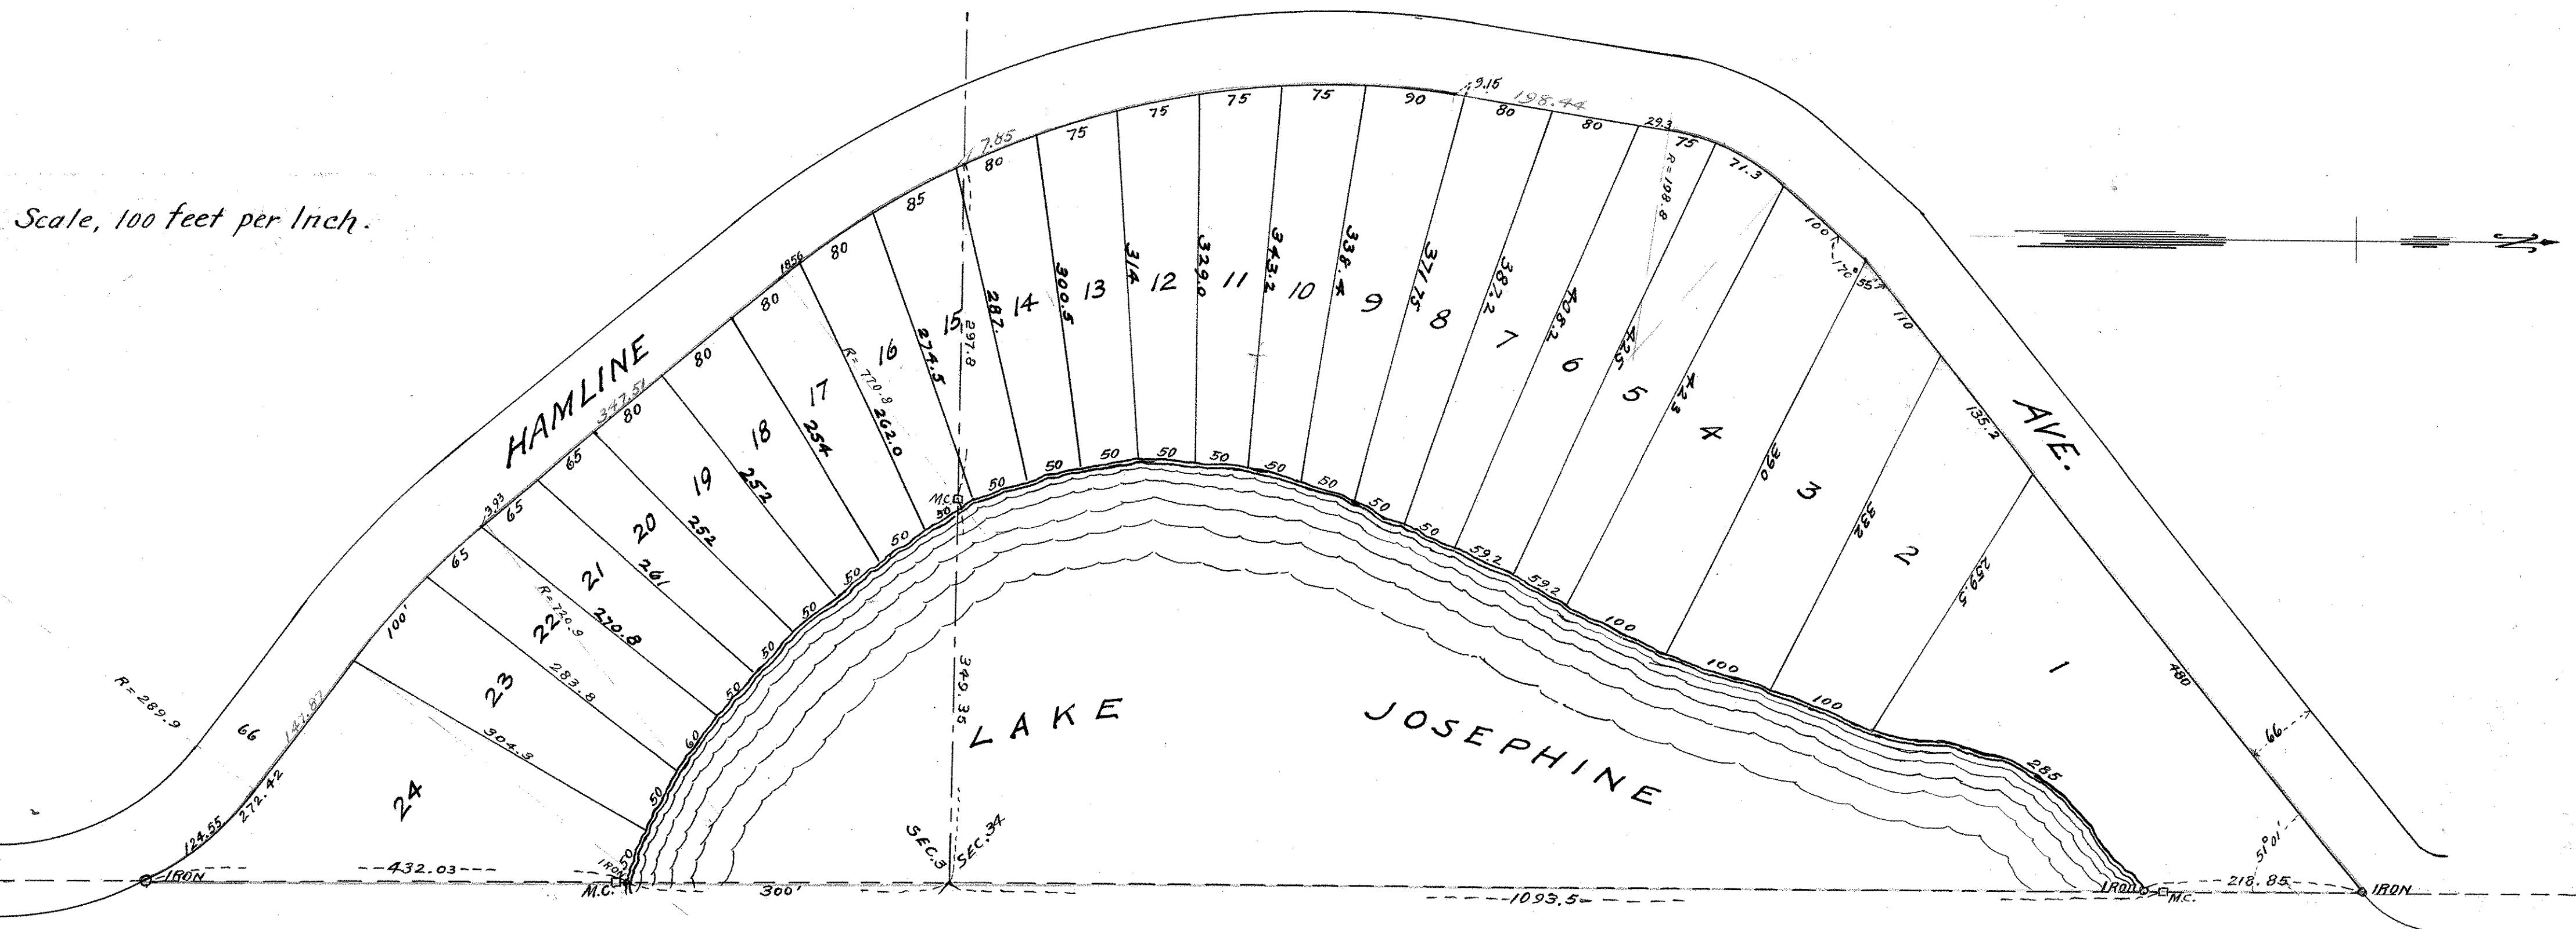

I, hereby certify to having surveyed and plotted the property as described on this map as, Hackney Park, Ramsey Co Minn, and have placed iron monuments at the corners, as shown on this map, and the same is correct.

John Armstrong
County Surveyor.

State of Minnesota
County of Ramsey } On this 31st day
of October A.D. 1910, personally appeared
before the undersigned J.H. Armstrong
to me well known, and acknowledged
that he executed the foregoing certificate
as his own free act and deed.

Louis Johnson
Notary Public Ramsey Co Minn.
My Commission Expires Jan. 17, 1915

Accepted and approved by the Board of
County Commissioners, for the County of
Ramsey, State of Minnesota, on the
day of
A.D. 1910

County Auditor.

Accepted and approved this 5th day of November A.D. 1910

J. M. Hackney
Plat Commissioners
J. M. Hackney
City Engineer.

This is to certify that, Joseph M. Hackney and Jennie E. Hackney, his wife, proprietors of, All that part of Government Lot 4, Sec. 34, T.30.R 23, and of Government Lot 4, Sec. 3, T.29. R 23, lying East of Hamline Ave. have caused the same to be surveyed and plotted and hereafter known as Hackney Park Ramsey Co. Minn., as shown by this plat and hereby dedicate to the public and for the public use forever, all the streets, avenues and alleys, as herein indicated

Witness our hands and seals this 17th day of Oct. 1910.

In presence of

A. J. Inwood.
Louis Johnson.

Joseph M. Hackney
Jennie E. Hackney

State of Minnesota } On this 17th day of Oct. A.D. 1910.
County of Ramsey } personally came before me, the
undersigned, Joseph M. Hackney and Jennie E. Hackney
his wife, to me well known and they acknowledged that they
executed the foregoing certificates as their own free act and deed.

Charles W. French
Notary Public, Ramsey Co, Minn.
My Commission Expires June 10th 1917