


F. B. STORK'S ADDITION.

ST. PAUL, MINN.

JOHN B. IRVINE, SURVEYOR.
MARCH, 1910.
SCALE 40ft. per inch.

299592 68

0 INDICATES IRONS

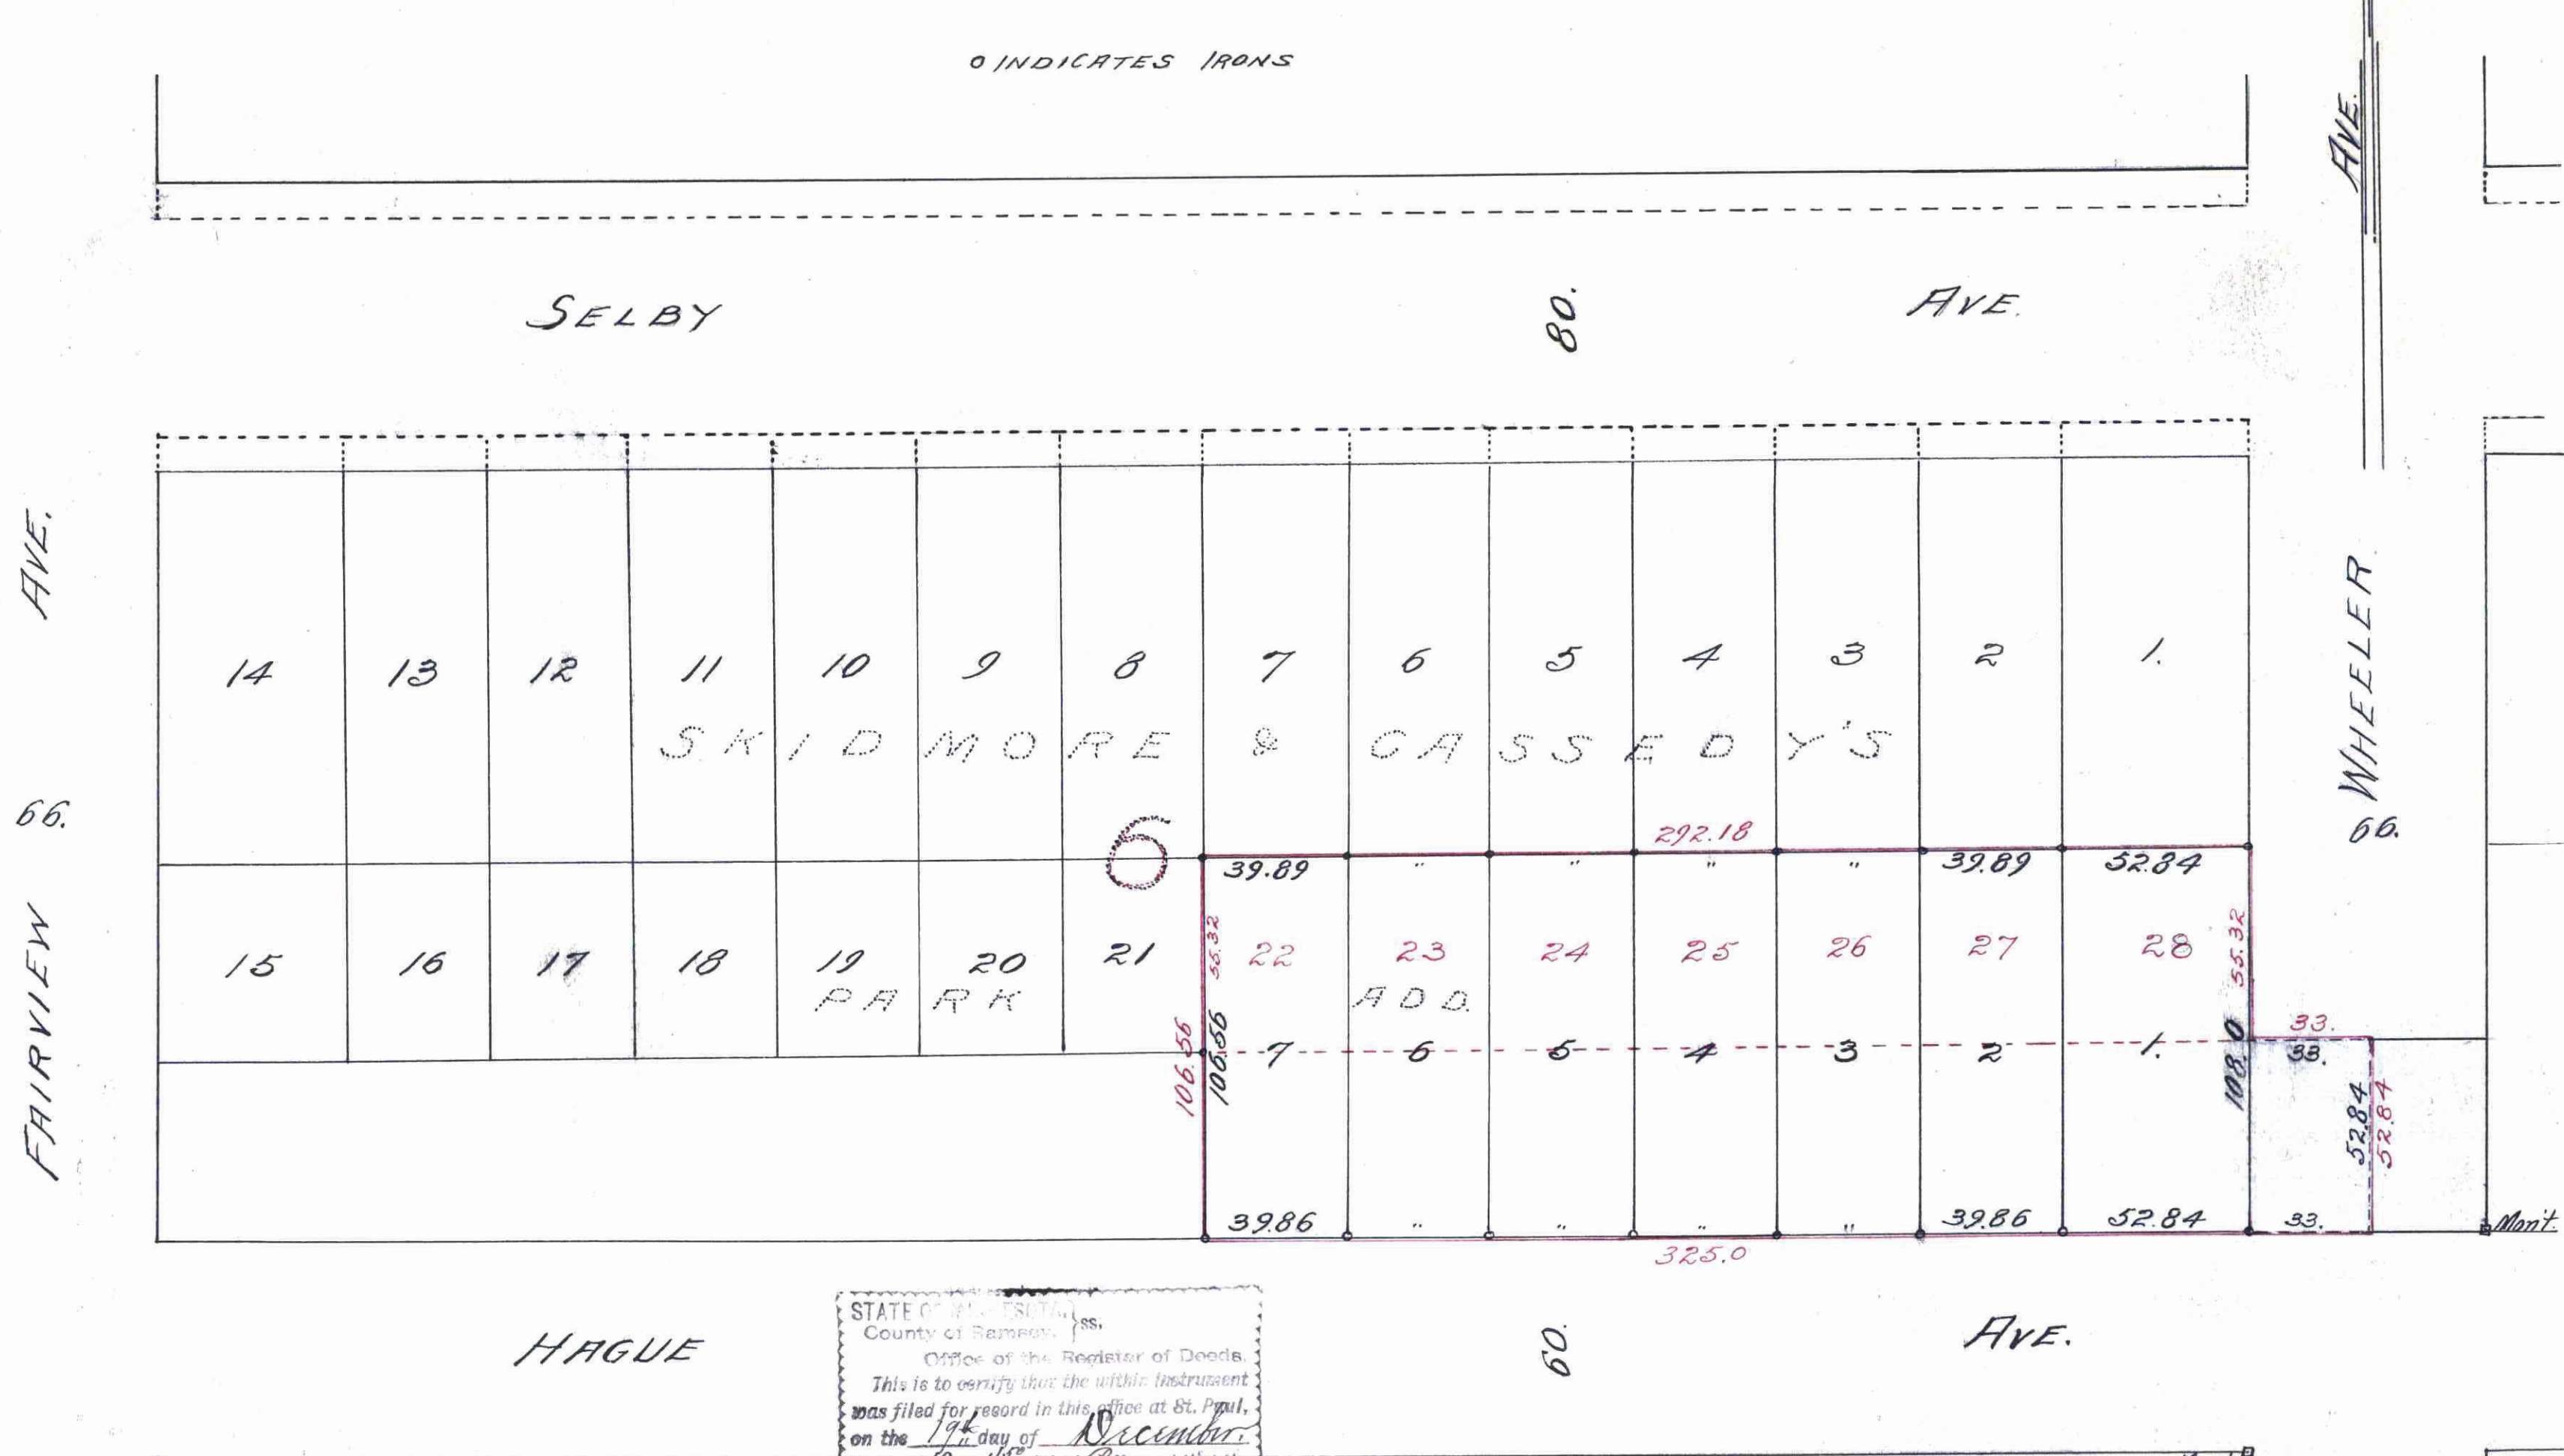

I hereby certify to having surveyed and platted the property as described on this map as F. B. STORK'S ADDITION and have placed iron monuments at the corners of each lot as shown on this map and the same is correct.
John B. Irvine
Surveyor.

State of Minnesota } On this 29th day of November A. D. 1910.
County of Ramsey } personally appeared before me
the undersigned John B. Irvine to me well known
and acknowledged that he executed the foregoing
certificate as his own free act and deed.
Notary Public
My Commission Expires May 19 1911 Ramsey County, Minn.

This is to certify that Frederick B. Stork and Lillie C. Stork his wife are the owners of lots 22, 23, 24, 25, 26, 27, & 28 Block 6, Skidmore & Cassedy's Park Addition to St. Paul, Minn.; also all that part of Section Four, Township Twenty-eight, Range Twenty-three, bounded on the north by the south line of said addition, on the east by the center line of Wheeler Ave, on the south by the north line of Hague Ave. and on the west by the line between lots 21 & 22 Block 6, of said addition, produced south to the north line of Hague Ave.; have caused the same to be surveyed and platted and hereafter known as F. B. STORK'S ADDITION as shown by this plat and hereby dedicate to the public and for public use forever all the streets, and avenues as herein indicated.
Witness our hands and seals this 29th day of Nov. A. D. 1910.

In presence of
Frederick B. Stork
Lillie C. Stork

State of Minnesota } On this 29th day of Nov. A. D. 1910.
County of Ramsey } personally came before me the
undersigned, Frederick B. Stork and Lillie C. Stork
his wife to me well known and they acknowledged that
they executed the foregoing certificate as their own
free act and deed.
Notary Public
My Commission Expires May 15 1914 Ramsey County, Minn.

Accepted and Approved this 1st day of December A. D. 1910
Plat Commission
City Engineer.

Accepted by the Board of Aldermen Dec 6 - A. D. 1910
Accepted by the Assembly Dec - 1 - A. D. 1910
Approved Dec. 10 - 1910
City Clerk.

STATE OF MINNESOTA
County of Ramsey, ss.
Office of the Register of Deeds.
This is to certify that the within instrument was filed for record in this office at St. Paul, on the 17th day of December, A. D. 1910 at 11:00 A. M., and that the same was duly recorded in Book 197 of Page 197.
Register of Deeds.
Deputy.

This plat document is an UNOFFICIAL copy of a Subdivision Plat or Registered Land Survey and is made available for information purposes only.
To obtain an official copy please contact the Ramsey County Recorder's Office.

Taxes for the year 1910 on the land shown hereon
DEC 25 1910
Jesse Powell, County Treasurer

CITY TREASURER'S OFFICE,
ST. PAUL, MINN.
DEC 17 1910
Assessment PAID
By [Signature]

TAXES PAID
AND TRANSFER ENTERED
DEC 16 1910
EDW. G. KRANMER, Co. Ass't. M.
By [Signature] Deputy.

399592