

# ARLINGTON HEIGHTS

ST. PAUL MINN.

This plat document is an UNOFFICIAL copy of a Subdivision Plat or Registered Land Survey and is made available for information purposes only.

To obtain an official copy please contact the Ramsey County Recorder's Office.



403103

I hereby Certify to having Surveyed and platted the property as described on this map as Arlington Heights and have placed iron monument and granite monuments at the corners of the Block as shown on this map and the same is correct

*R. Holterhoff*  
Surveyor

Scale 1"=30'  
R. HOLTERHOFF, Surveyor.

STATE OF MINNESOTA } ss. On this 28<sup>th</sup> day of Feb. A.D. 1911,  
County of Ramsey } personally appeared before me, the undersigned  
R. Holterhoff, to me well known and acknowledged  
that he executed the foregoing certificate as his own  
free act and deed.

*A. Moore*  
Notary Public,

My Commission expires Dec. 20, 1912, Ramsey Co. Minn.

This is to certify that the HAMM REALTY CO. proprietors of Block 3, BEAUPRE & KELLEY'S ADD. have caused the same to be surveyed and platted and hereafter known as ARLINGTON HEIGHTS, ST. PAUL, Minn. as shown by this Map and hereby dedicate to the public and for the public use forever all the Streets, Avenues and Alleys as herein indicated.

Witness our Hands and Seals this 27<sup>th</sup> day of Feb. A.D. 1911

In presence of  
*P.M. Reagan*  
*Wm. Hamm*  
*James D. Redington*  
by *James D. Redington*

State of Minnesota } ss. On this 27<sup>th</sup> day of Feb. 1911, personally appeared  
County of Ramsey } Wm. Hamm, to me personally known, who, being by me duly sworn did  
say that he is the President of the Hamm Realty Co. the corporation  
named in the foregoing instrument, and that the seal affixed to said  
instrument is the corporate seal of said corporation, and that said  
instrument was signed and sealed in behalf of said corporation by  
authority of its Board of Directors and said Wm. Hamm, acknowledged  
said instrument to be the free act and deed of said corporation.

*P.M. Reagan*  
Notary Public,

My Commission expires Sept 20, 1912, Ramsey Co. Minn.


Accepted and Approved this 1st day of March 1911.

*Wm. Hamm*  
*James D. Redington* } Plat Commissioners.  
*Geo. D. Redington* City Engineer

Accepted by the Assembly March 2 1911 Accepted by  
the Board of Aldermen March 7 1911 and  
Approved March 10 1911

*Geo. D. Redington*  
City Clerk

403103

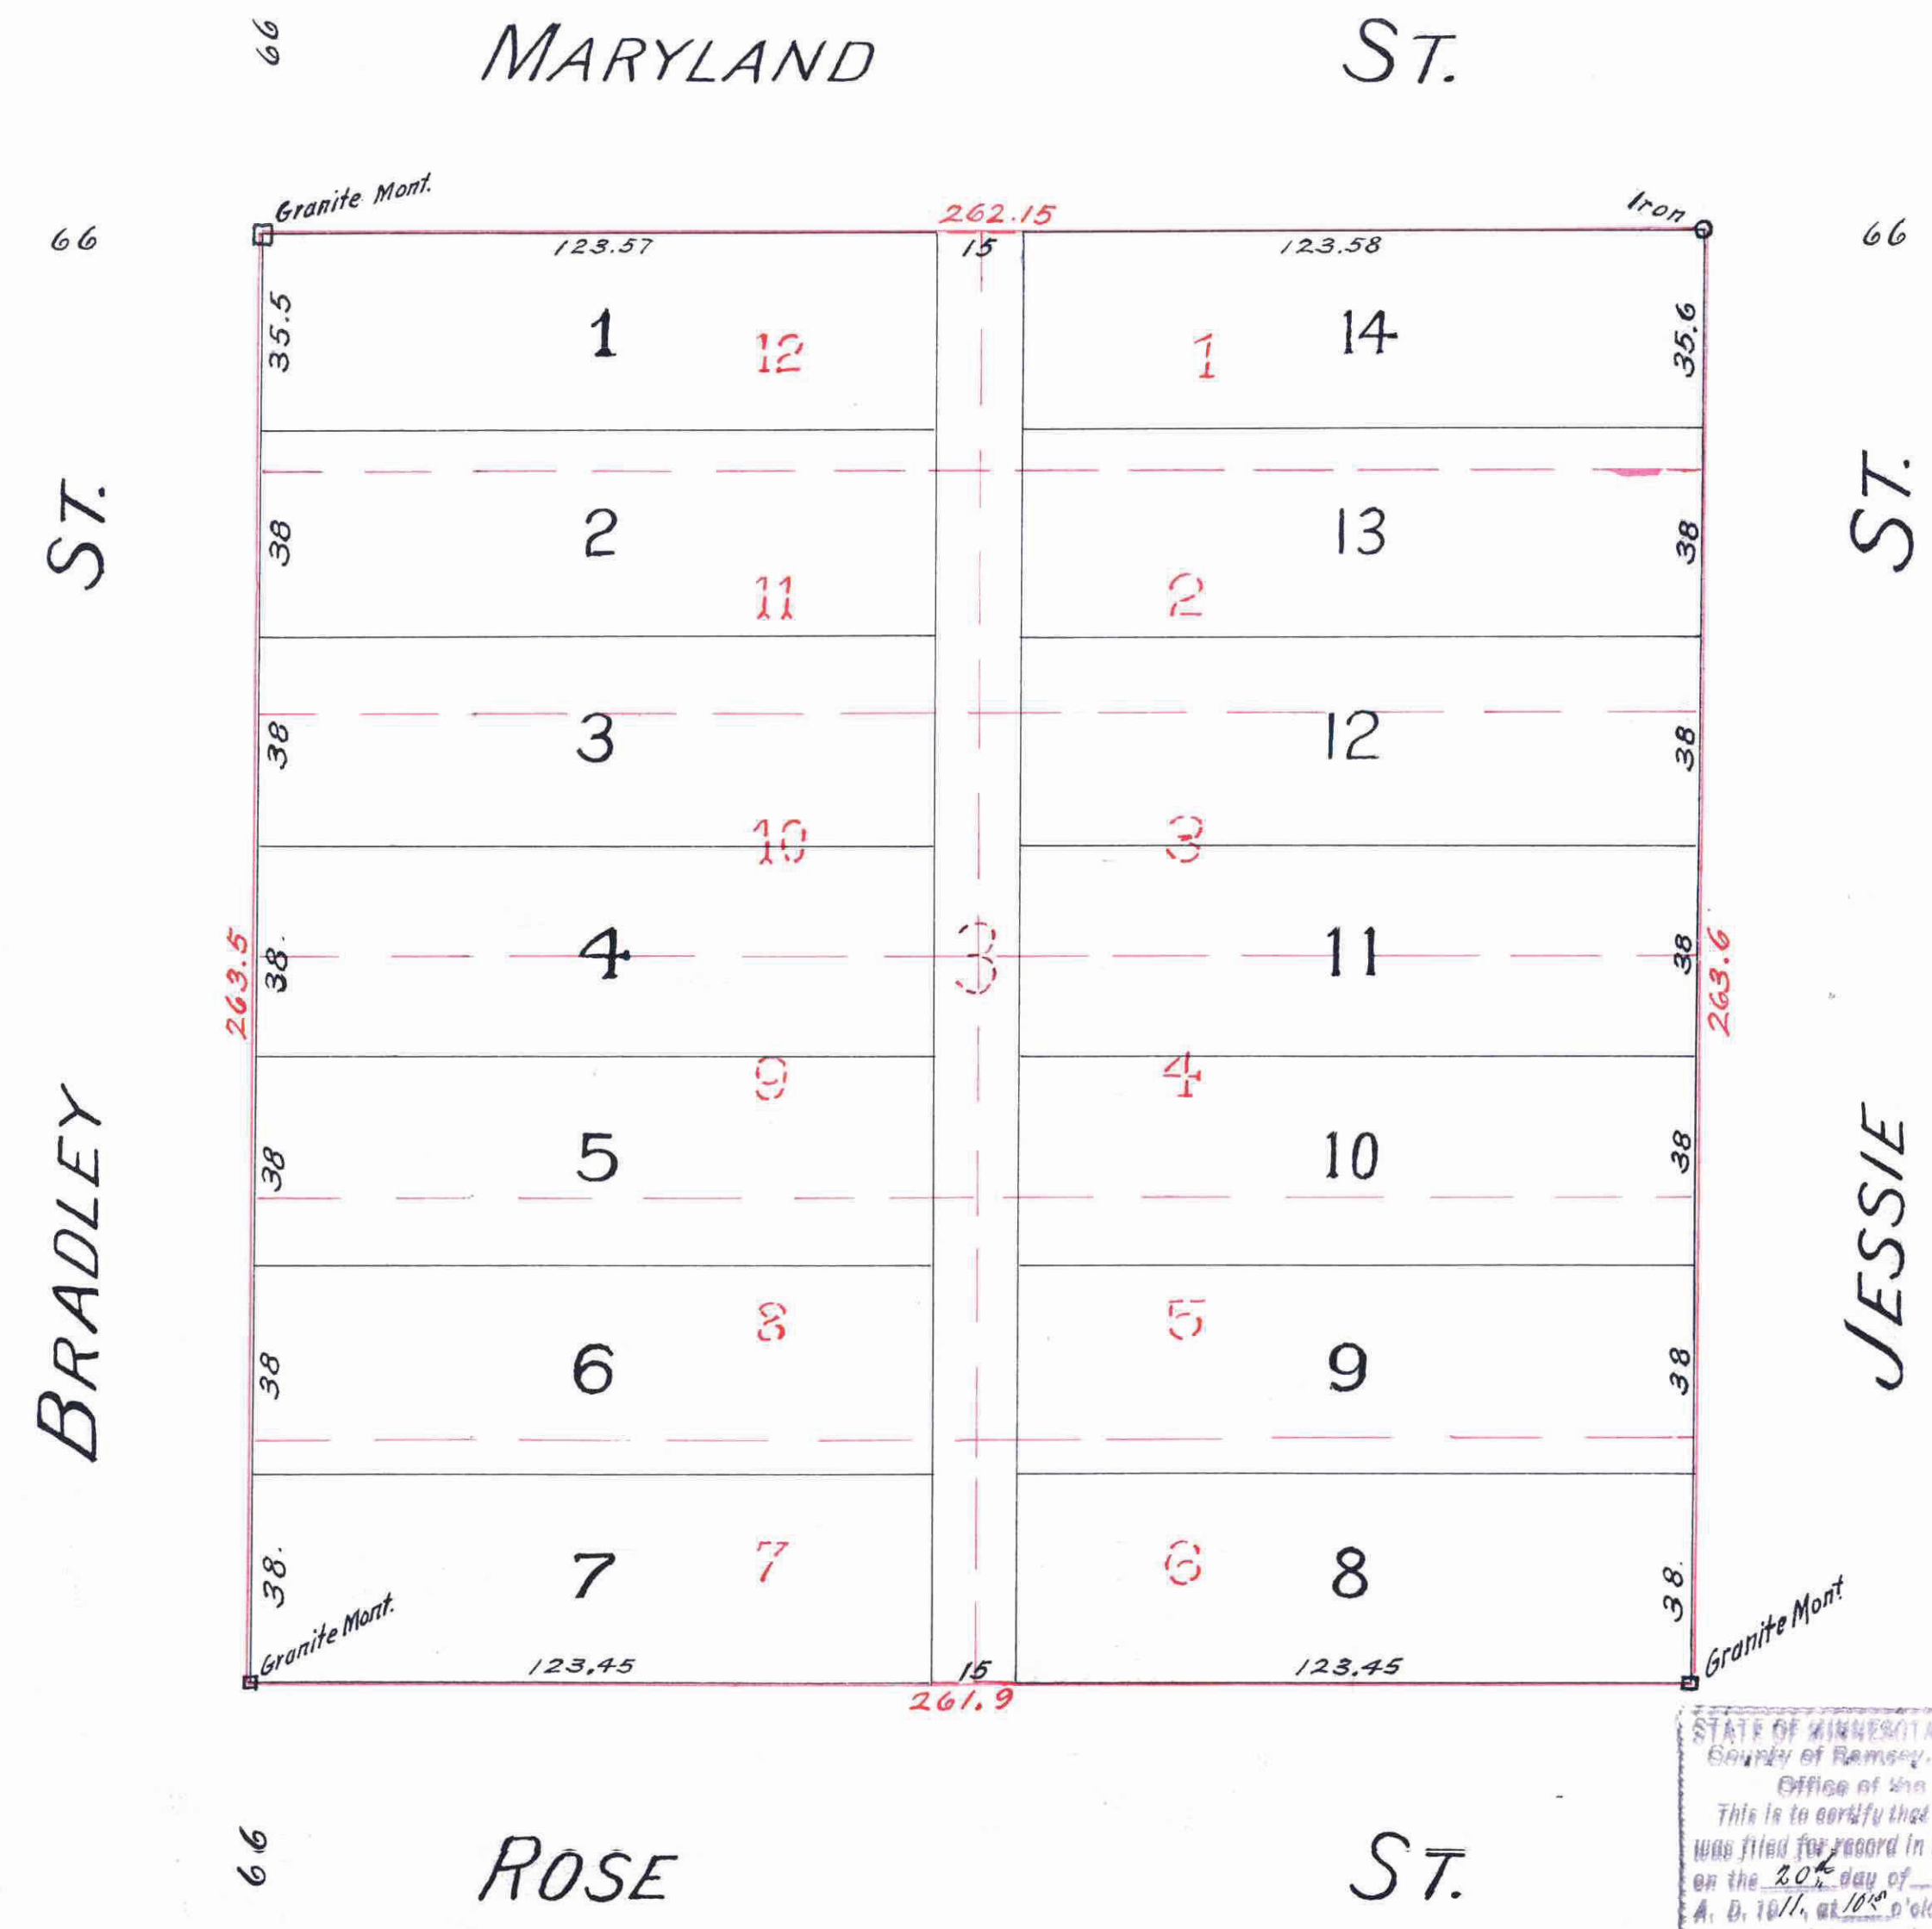

STATE OF MINNESOTA  
County of Ramsey, Minn.  
Office of the Register of Deeds  
This is to certify that the within instrument  
was filed for record in this office at St. Paul,  
on the 20<sup>th</sup> day of March  
A. D. 1911, at 10 o'clock A.M., and that the  
same was duly recorded in Book 3  
of Page 3  
*M. J. Quinn*  
Register of Deeds

CITY TREASURER'S OFFICE,  
ST. PAUL, MINN.  
MAR 20 1911  
Assessment PAID  
By *S. J. McWorth*, City Treasurer

Taxes for the year 1910 on the  
lands described within PAID  
MAR 22 1911  
ST. PAUL, MINN.  
JESSE ST. County Treasurer,  
Per *J. J. Quinn*

TAXES PAID  
AND TRANSFER ENTERED  
MAR 21 1911  
GEO. J. BIES, County Auditor.  
By *J. J. Quinn*, Deputy