


# AUDITOR'S SUBDIVISION No. 56.

ST. PAUL, MINN.

466687

466687

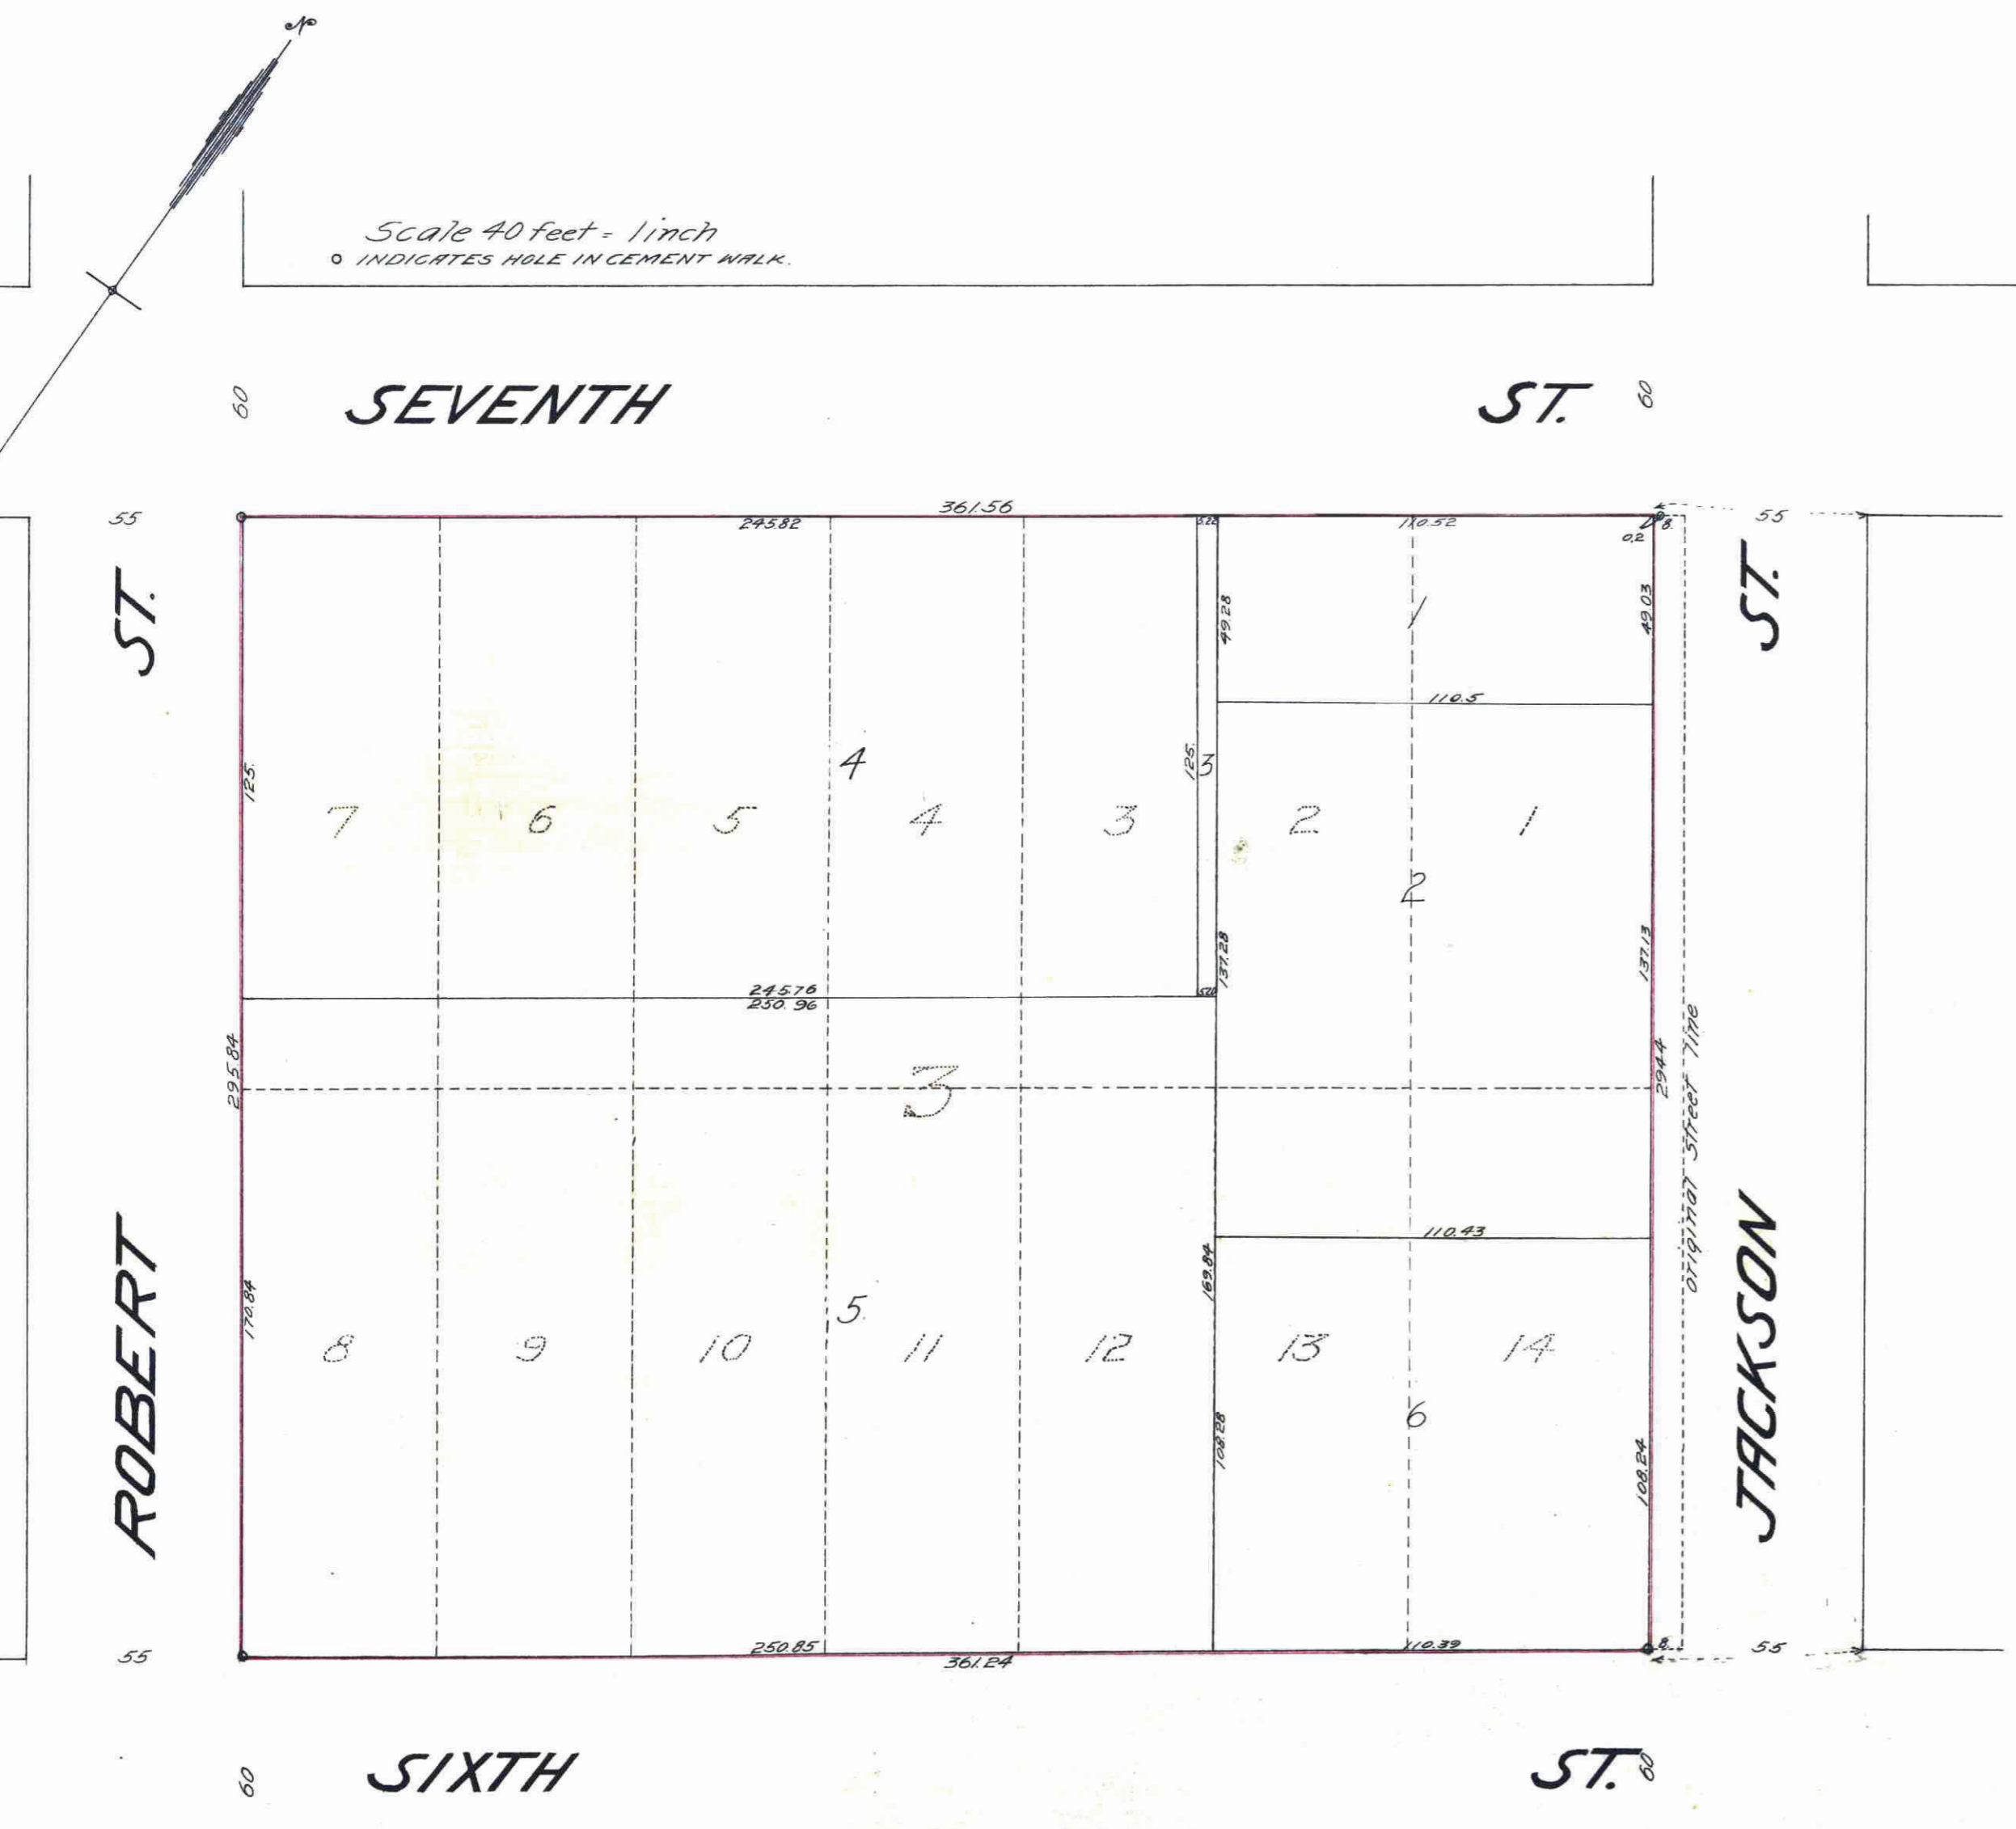

I, J.H. ARMSTRONG, County Surveyor of Ramsey County Minn, hereby certify to having surveyed and platted the property as described on this map, upon request and by order of the County Auditor, as Auditor's Subdivision No. 56, ST. PAUL, MINN., and have placed monuments at the block corners as shown on this plat and the same are correct.

*J.H. Armstrong*  
 County Surveyor Ramsey Co. Minn.

State of Minnesota }  
 County of Ramsey } On this 18<sup>th</sup> day of March A.D. 1911, personally appeared before me J.H. ARMSTRONG, County Surveyor of Ramsey County, to me well known and acknowledged that he executed the foregoing certificate as his own free act and deed.

*J. W. Newell*  
 Notary Public Ramsey Co. Minn.  
 My Commission expires Nov 19 1915.

State of Minnesota }  
 County of Ramsey } I, GEO. J. RIES, County Auditor of the County of Ramsey, and the State aforesaid, do hereby certify that in compliance with and according to the provisions of Section 991, Chapter 11, Revised Laws of 1905, I have as said County Auditor caused Block 3, ST. PAUL Proper to be surveyed and platted and hereafter known as, AUDITOR'S SUBDIVISION No. 56, ST. PAUL, MINN., as shown on this plat.  
 Witness my hand and seal this 20<sup>th</sup> day of March A.D. 1911.  
 In presence of *G. J. Fitzgerald*

*Silas E. Forreman*  
 County Auditor, Ramsey Co. Minn.

State of Minnesota }  
 County of Ramsey } On this 20<sup>th</sup> day of March A.D. 1911, personally appeared before me GEO. J. RIES, County Auditor of Ramsey County, to me well known and acknowledged that he executed the foregoing certificate as his own free act and deed.

*Silas E. Forreman*  
 Notary Public Ramsey Co. Minn.  
 My Commission expires January 27 1914.

Accepted and approved this 19<sup>th</sup> day of April A.D. 1911.

*J. H. Jordan* } Plat Commissioners  
*J. H. Farley* }  
*Oscar Clauson* } City Engineer

CITY OF ST. PAUL, MINN.

Accepted by the Board of Alderman May 16-1911

Accepted by the Assembly May 8-1911

approved by the Mayor May 23-1911  
*Geo. J. Redington*  
 City Clerk.

STATE OF MINNESOTA }  
 County of Ramsey }  
 Office of the Registrar of Deeds.  
 This is to certify that the within instrument was filed for record in my office at St. Paul, on the 1<sup>st</sup> day of June A. D. 1911, at 2<sup>12</sup> o'clock P. M., and that the same was duly recorded in Book 28 of Maps Page 6  
*M. H. Sigward*  
 Registrar of Deeds.  
 Deputy.

This plat document is an UNOFFICIAL copy of a Subdivision Plat or Registered Land Survey and is made available for information purposes only.

To obtain an official copy please contact the Ramsey County Recorder's Office.