

BASS

ADDITION TO

SAINT PAUL

1852

This plat document is an UNOFFICIAL copy of a Subdivision Plat or Registered Land Survey and is made available for information purposes only.

To obtain an official copy please contact the Ramsey County Recorder's Office.



AND

ADDITION OF OUT-LOTS

TO SAINT PAUL

I do hereby certify that the above is a true plat of Bass' addition to the town of St. Paul, and Bass' addition of Out-Lots to the town of St. Paul, as surveyed by me, A.D. 1852.

Benjamin W. Branson
Surveyor.

I signed personally came Benjamin W. Branson, personally known to me to be the identical person whose signature appears to the above instrument, and he acknowledged that he executed the same freely and voluntarily for the uses and purposes therein set forth.

W. H. Babcock
Notary Public.

Received for record Sept. 23^d at 10 o'clock A.M. A.D. 1852.


I, Benjamin W. Branson, proprietor of the lands covered by the within plat of Bass' addition to the town of St. Paul, and Bass' addition of Out-Lots to the town of St. Paul, having laid out and divided the same into village or town lots and out-lots, do for the purpose of village or town use, give chart and relate unto the public all streets and alleys as laid thereon, reserving the right at any future time of conducting the water from the stream called "Treat Creek" through or across any street or alley, or of laying the water of said creek into or across any street or alley, the land covered by the said plat being in the south part of the west half of the northwest quarter of section No. thirty two (32) in township No. twenty nine (29) north of range No. twenty two west. Witness my hand and seal this 23rd day of September, 1852.

Benjamin W. Branson

State of Minnesota
County of Ramsey
Office of Register of Deeds
I, Theodore Bander, Register of Deeds, within and for said county of Ramsey, do hereby certify that the foregoing plat of Bass' addition to Saint Paul, and of Bass' addition of Out-Lots, are true and correct copies of what of said additions recorded in this office in Book 3, of town plats on page 21. Witness my hand and official seal this 23^d day of December, A.D. 1852.

Theodore Bander
Register of Deeds.

County of Ramsey
I do know and certify that the within plat was recorded in this office on the 23rd day of September, A.D. 1852, before me under

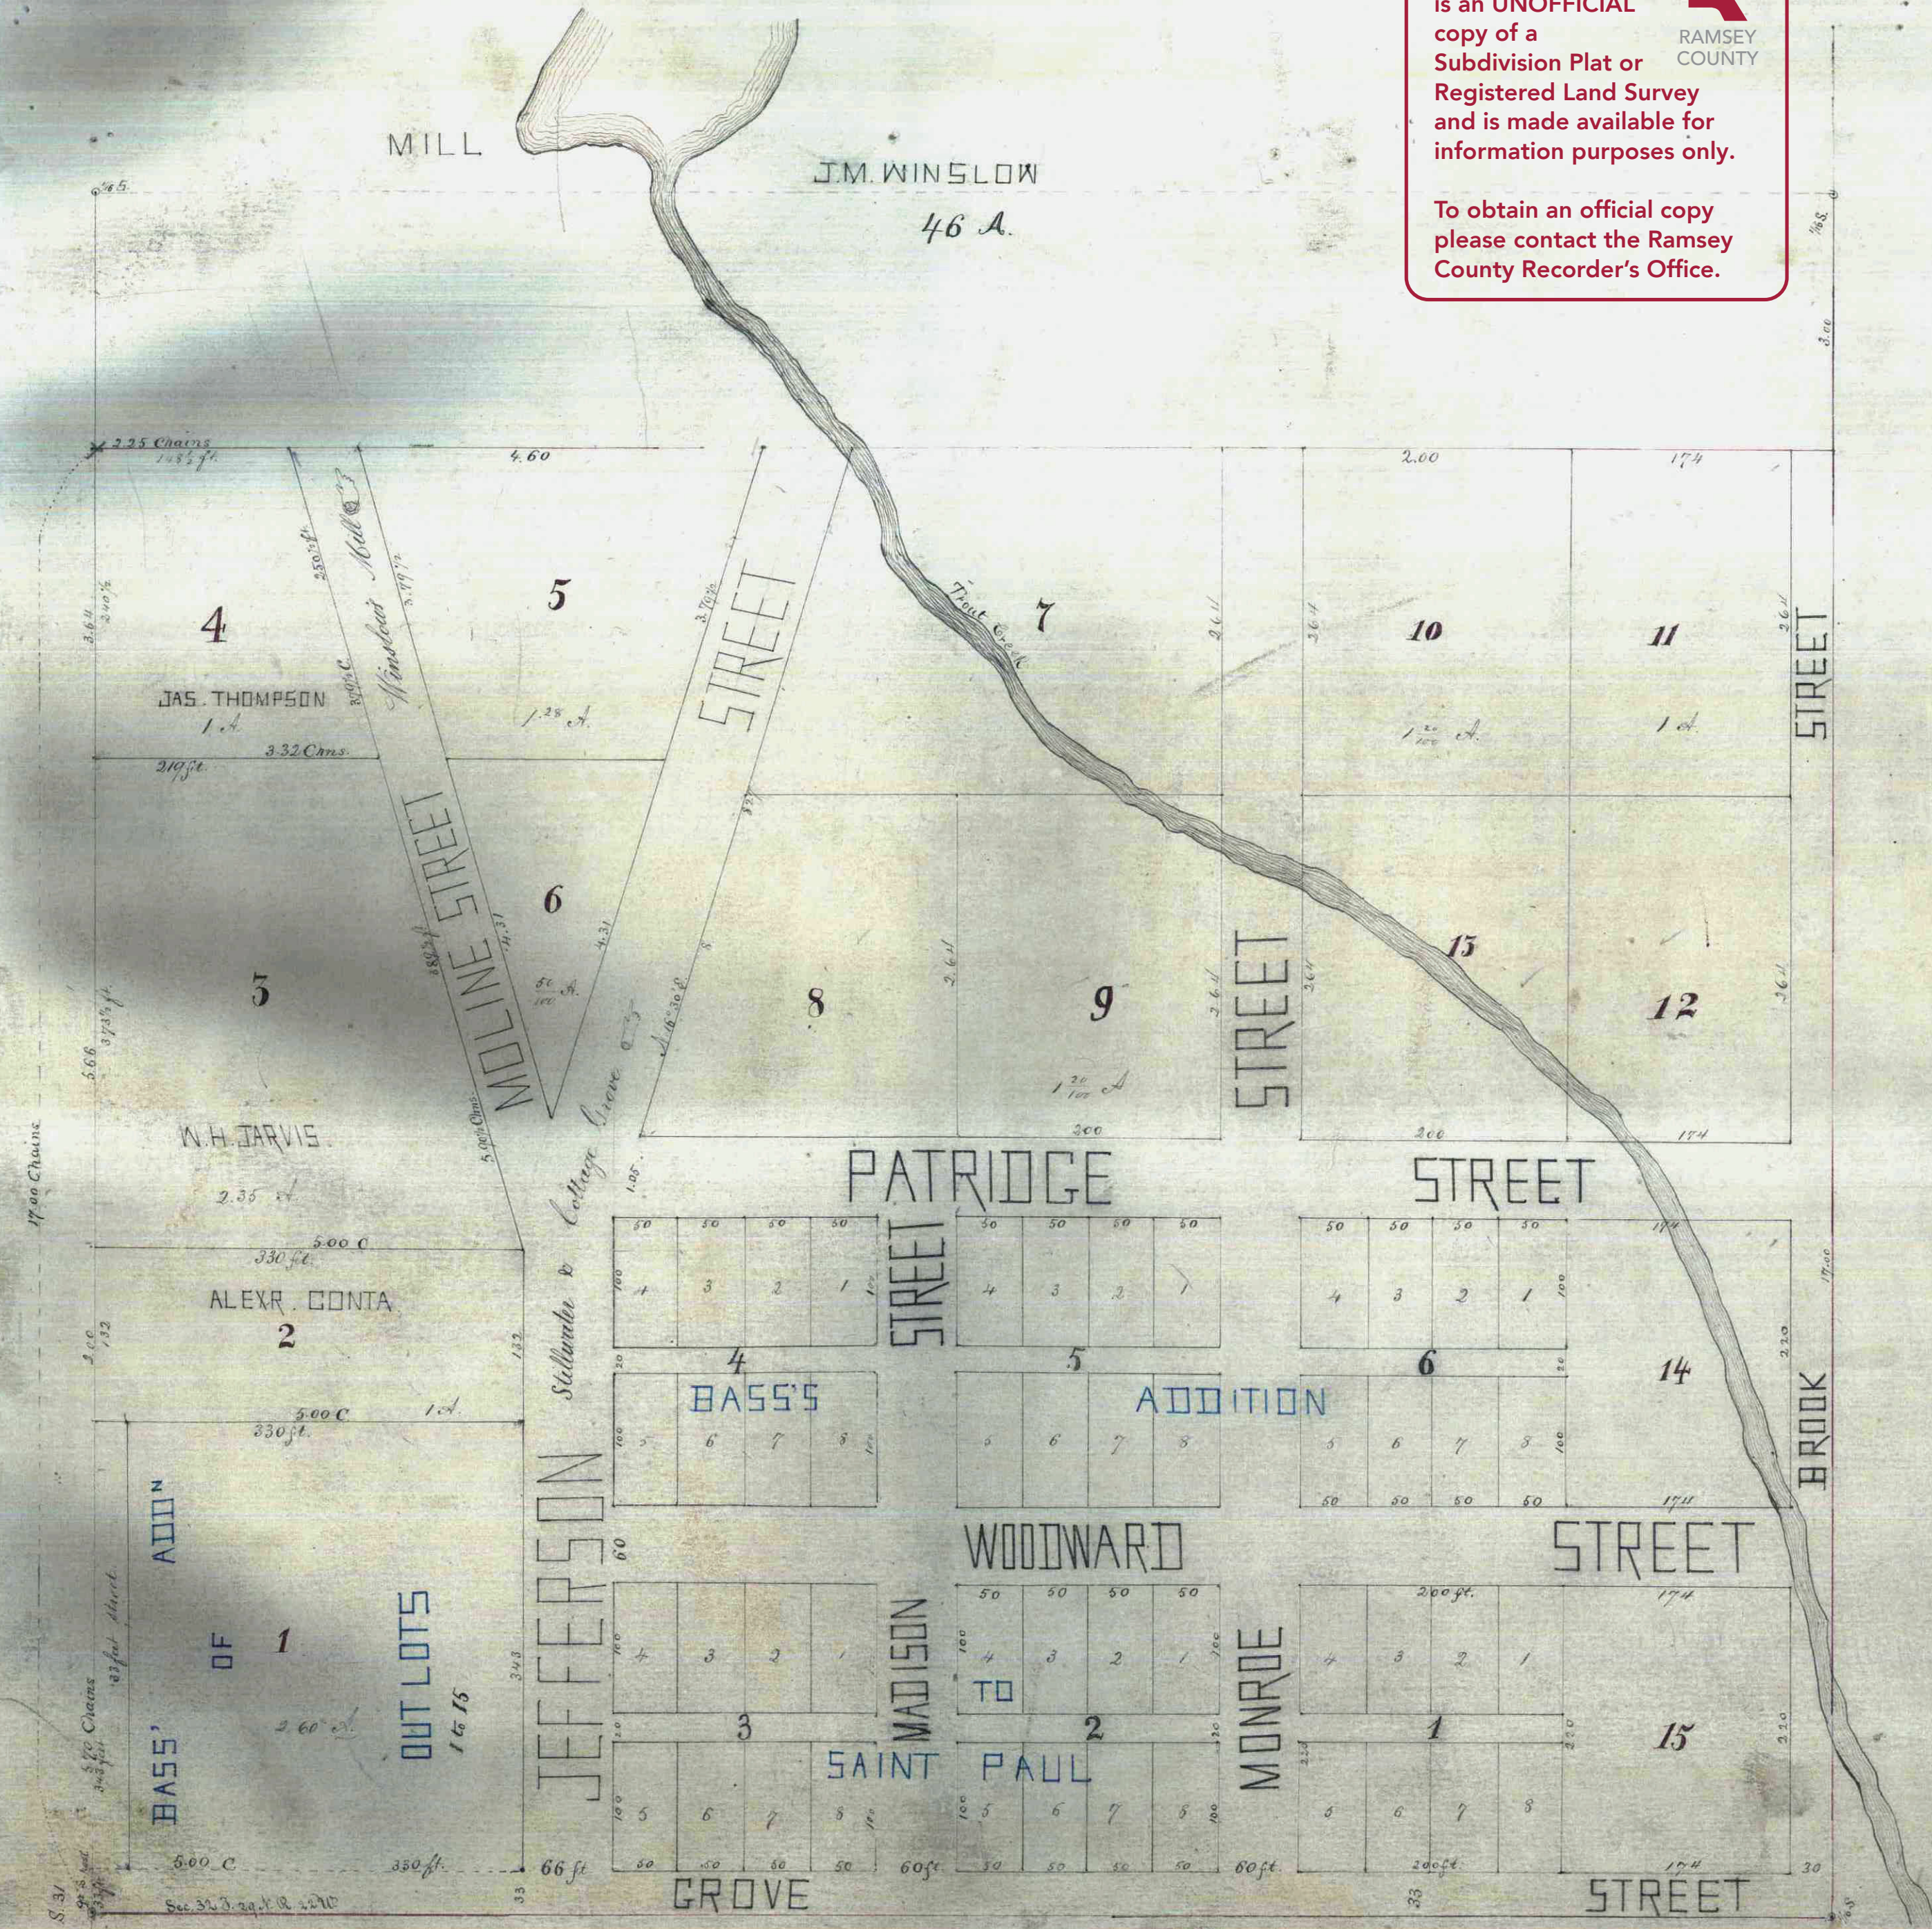

Sec. 32, T. 29, R. 22W