

# CARDIGAN'S RE-ARRANGEMENT

Scale 1" to 20'

Jens Pedersen  
Surveyor


I hereby certify to having surveyed the property as described on this map as CARDIGAN'S RE-ARRANGEMENT, and have placed iron monuments at the corners thereof, as shown, and the same is correct

*Jens Pedersen*  
Surveyor

State of Minnesota } ss.  
County of Ramsey }

On this 7<sup>th</sup> day of June, A.D. 1911, personally appeared before me, the undersigned, Jens Pedersen, to me well known, and acknowledged that he executed the foregoing certificate as his free act and deed.

*Arthur C. Smith*  
Notary Public, Ramsey Co. Minn.  
My commission expires  
March 22, 1913

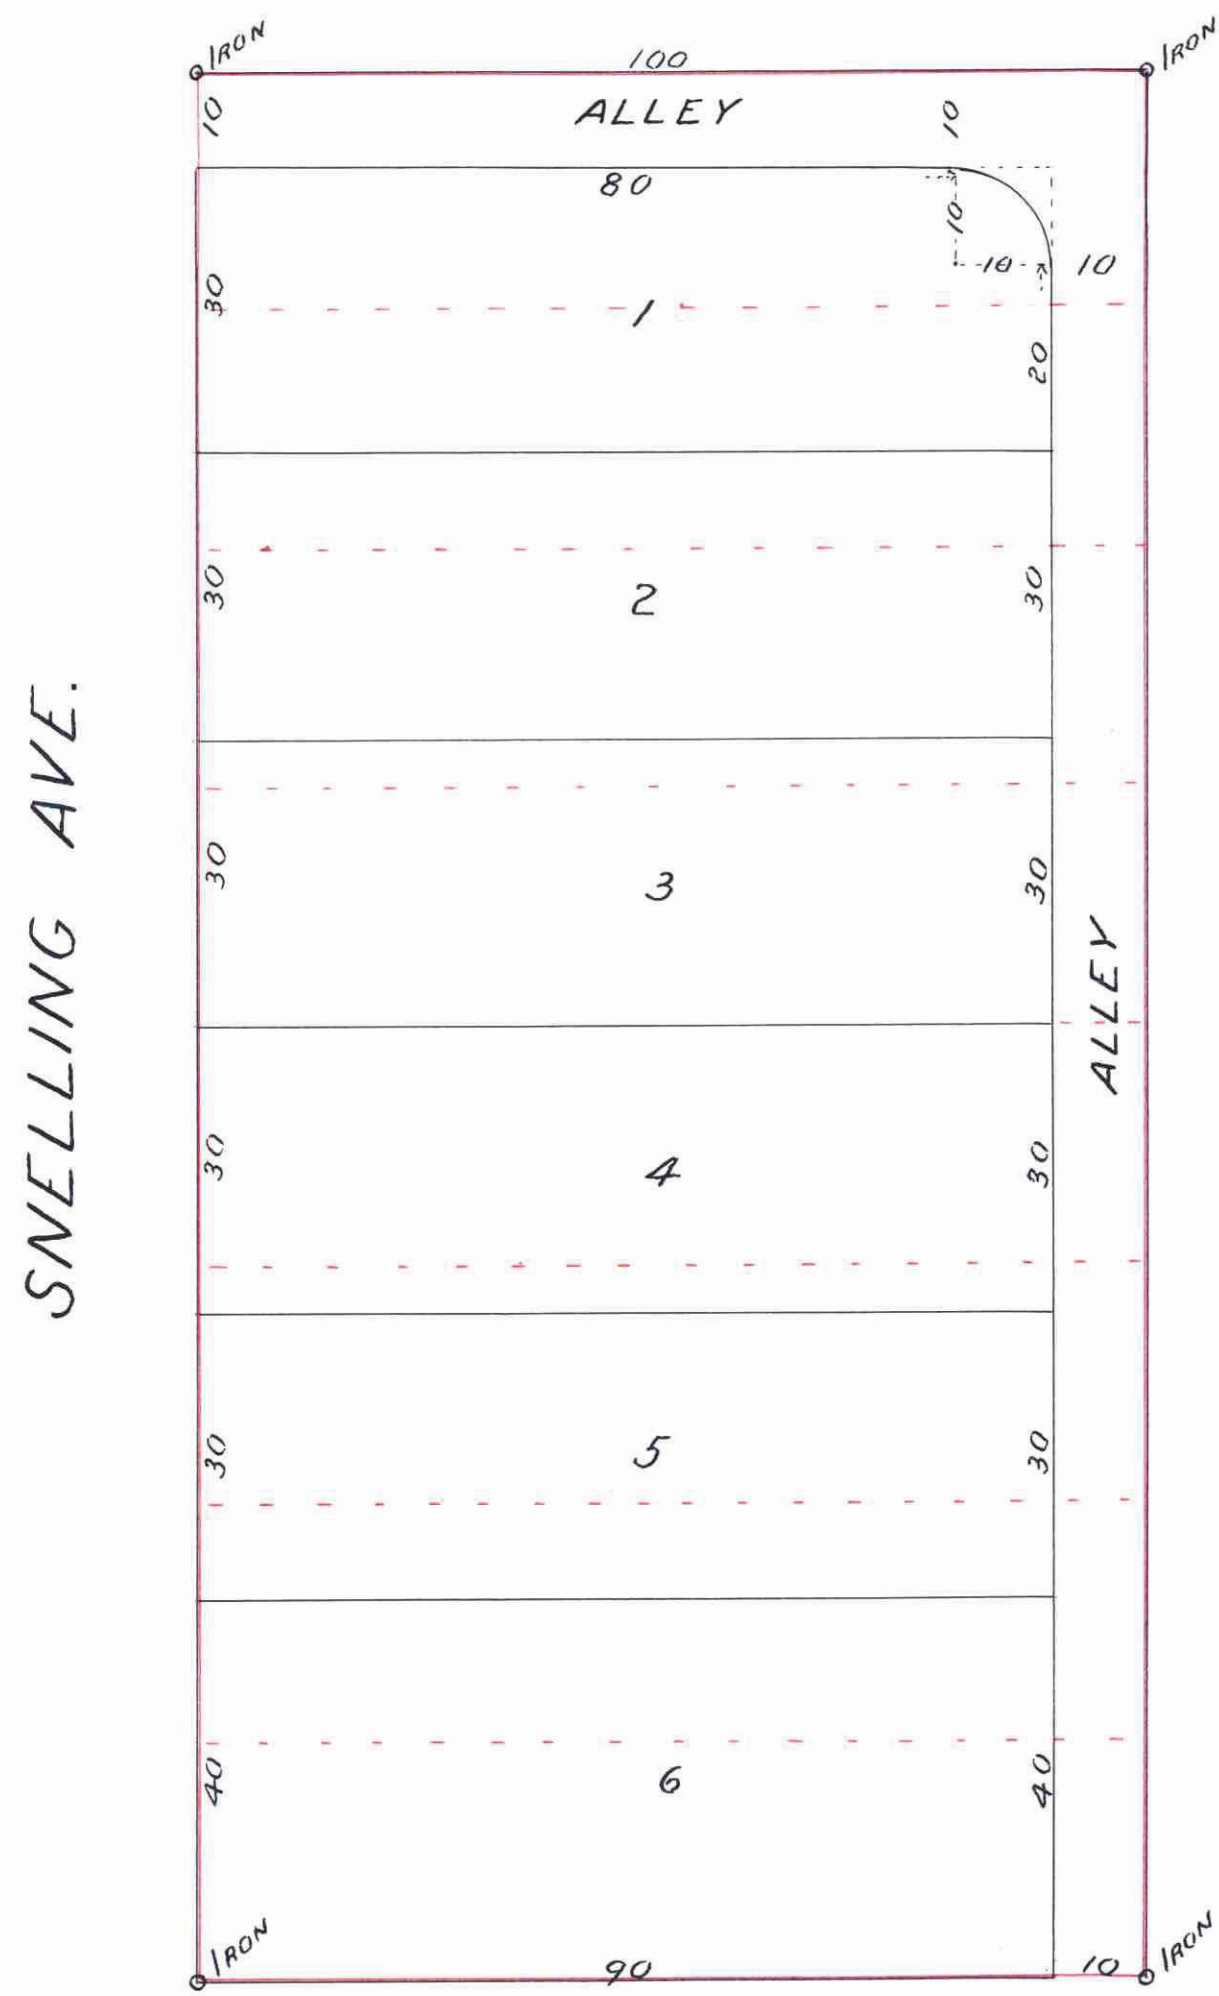

SNELLING AVE.

DAYTON AVE.

This is to certify that W<sup>m</sup> Fleming, widower, proprietor of Lots 1 to 8, inclusive, of Bushnell's Re-arrangement, has caused the same to be surveyed and platted and hereafter known as CARDIGAN'S RE-ARRANGEMENT, and hereby dedicates to the public, for public use forever, all the streets, avenues and alleys as hereon indicated.

Witness my hand and seal this 7<sup>th</sup> day of June, A.D. 1911.

In presence of *William Fleming*  
*Chas. J. Gaglian*  
*Ed. J. J. J.*

State of Minnesota } ss.  
County of Ramsey }

On this 7<sup>th</sup> day of June, A.D. 1911, personally appeared before me, the undersigned, W<sup>m</sup> Fleming, to me well known, and acknowledged that he executed the foregoing instrument as his free act and deed.

*Arthur C. Smith*  
Notary Public, Ramsey Co. Minn.  
My commission expires  
March 22nd 1913

Accepted and approved this 20<sup>th</sup> day of June A.D. 1911  
*J. A. Jordan*  
*J. H. Farley*  
*O. Clausen*  
Plat Commissioners  
City Engineer

Accepted by the Assembly July 6 A.D. 1911  
by the Board of Aldermen July 20 A.D. 1911  
Approved July 14 A.D. 1911  
*Geo. J. Redington*  
City Clerk

408895  
64  
STATE OF MINNESOTA } ss.  
County of Ramsey }  
Office of the Register of Deeds.  
This is to certify that the within instrument was filed for record in my office at St. Paul, on the 20 day of July, A. D. 1911, at 10:30 o'clock A.M., and that the same was duly registered in Book 28 of *Deeds* Page 28  
*Wm. J. J.*  
Register of Deeds.  
By *Wm. J. J.* Deputy

This plat document is an UNOFFICIAL copy of a Subdivision Plat or Registered Land Survey and is made available for information purposes only.  
To obtain an official copy please contact the Ramsey County Recorder's Office.



Taxes for the year 1911 on the lands described within PAID  
JUL 20 1911  
ST. PAUL, MINN.  
JESSE J. COUNTY TREASURER  
*Finger*

TAXES PAID AND TRANSFER ENTERED  
JUL 19 1911  
GEO. J. RIES, County Auditor.  
*St. Paul*

CITY TREASURER'S OFFICE,  
ST. PAUL, MINN.  
JUL 19 1911  
Assess  
S. A. YANBORTH, City Treasurer  
By *St. Paul*

408895