


STOKES' RE-ARRANGEMENT

409614 / 1st

I hereby certify to having surveyed and plotted the property as described on this map as STOKES' RE-ARRANGEMENT, and have placed iron monuments at the corners of each block, as shown on this map, and the same is correct.
R. Holterhoff
 Surveyor.

ST. PAUL, MINN.

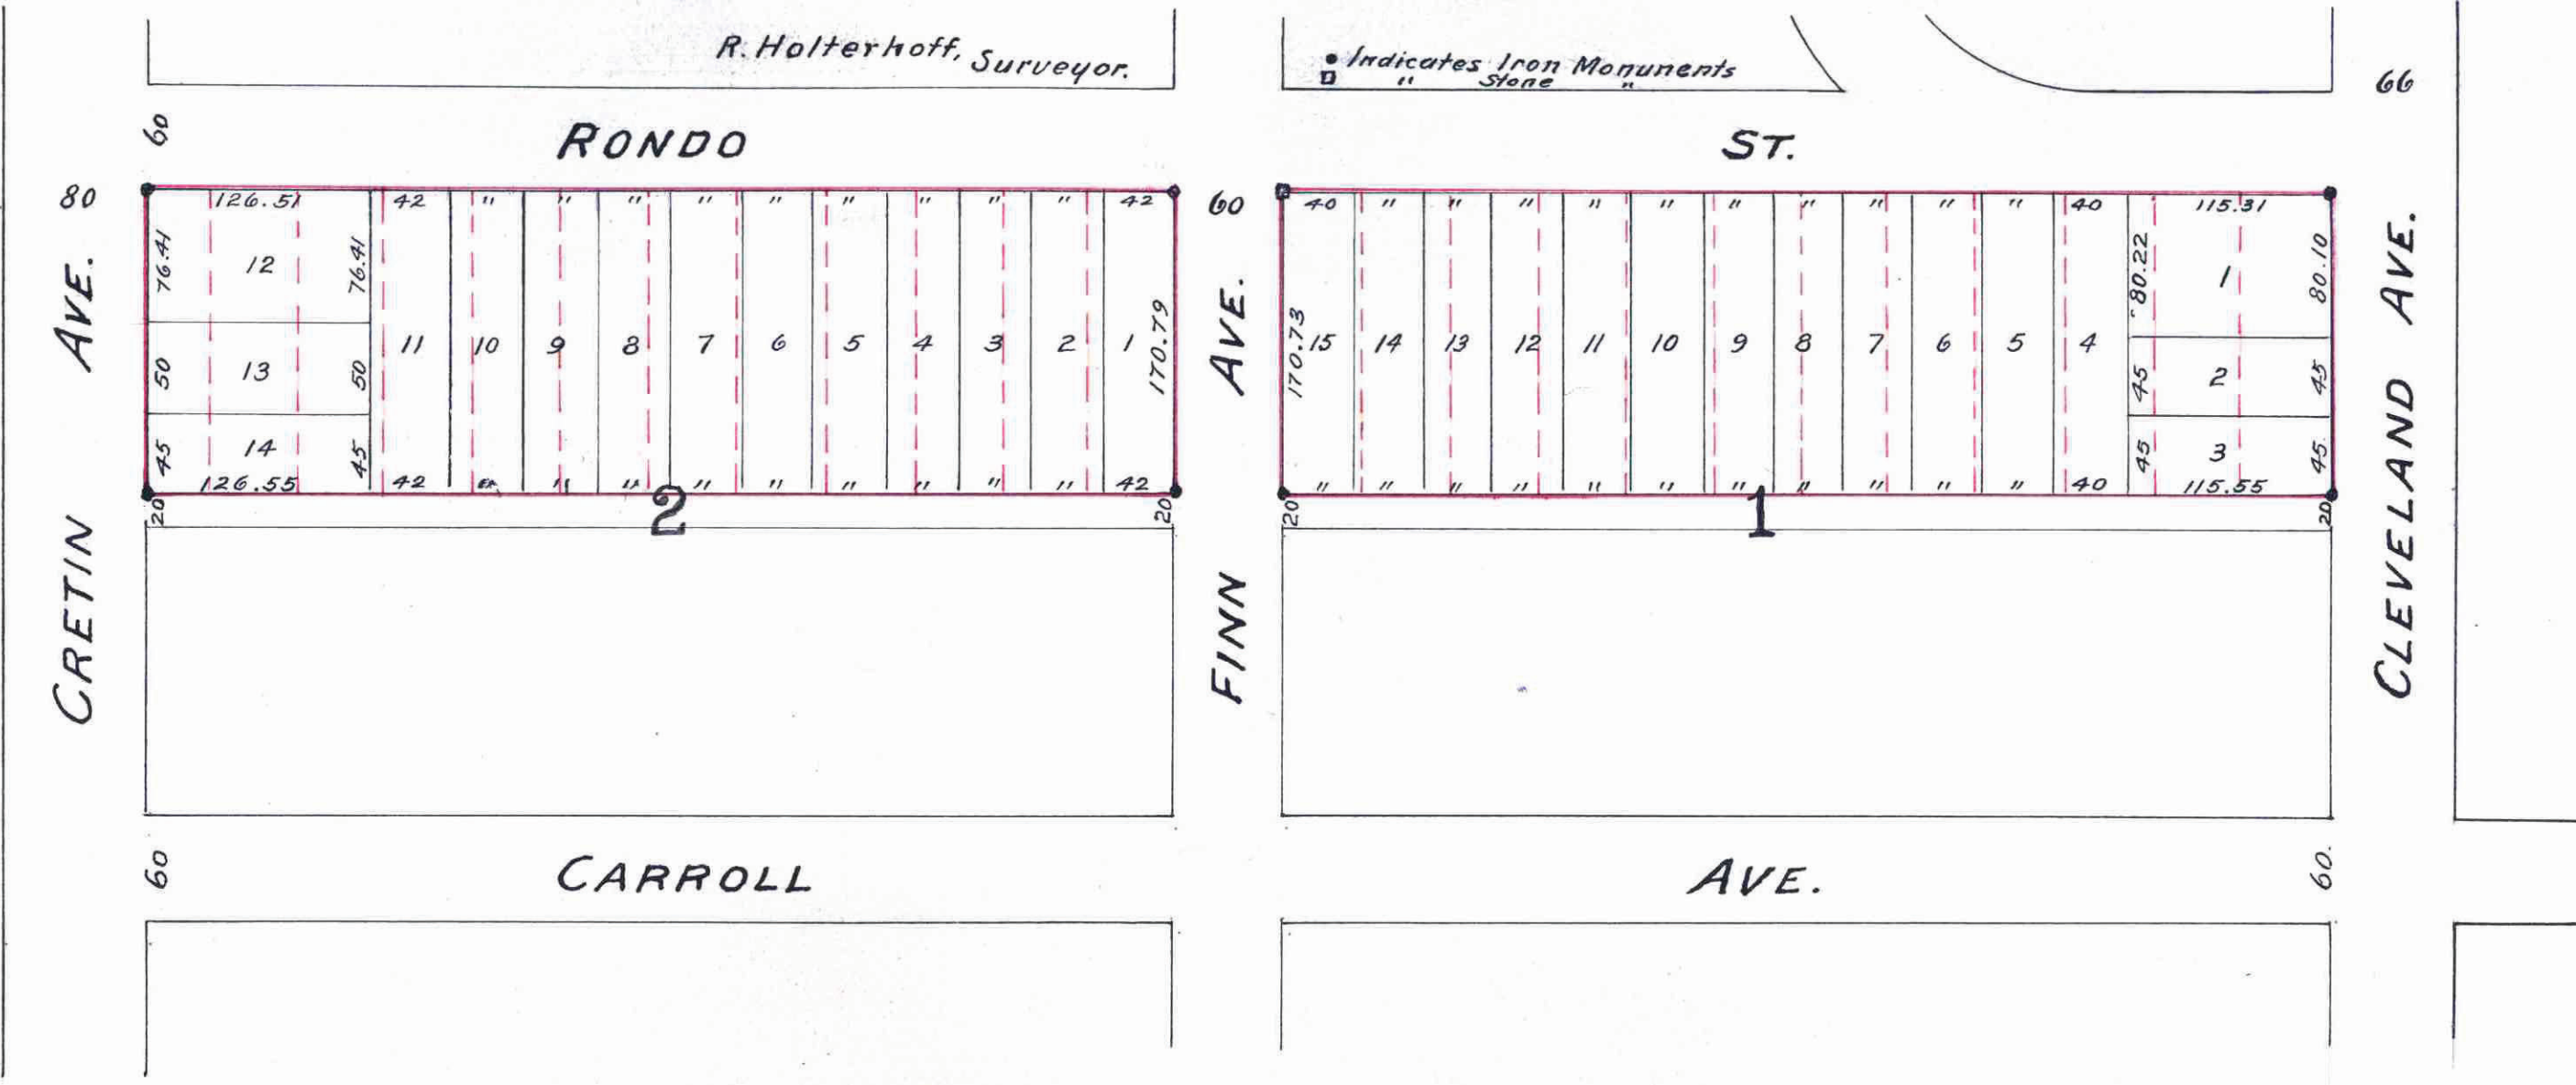

State of Minnesota, } s.s.
 County of Ramsey, }
 On this 18th day of July A.D. 1911 personally appeared before me, the undersigned, R. Holterhoff, to me well known, and acknowledged that he executed the foregoing certificate as his own free act and deed.
Richard Michele
 Notary Public, Ramsey Co. Minn.
 My Commission Expires Sept. 3, 1915

This is to certify that Mark S. Stokes and Elizabeth Stokes, his wife, and James F. Adamson, unmarried proprietors of the North half of Blocks 1 and 2 Roblyn Park, have caused the same to be surveyed and plotted, and hereafter known as STOKES' RE-ARRANGEMENT, as shown on this map, and hereby dedicate to the public, for public use forever, all the streets, avenues and alleys as hereon indicated.

Witness our hands and seals this 19th day of July A.D. 1911.
 In presence of
G. J. Lemmon
Mary H. Dommerbach
Mark S. Stokes
Elizabeth Stokes
James F. Adamson

Accepted and Approved this 18th day of July A.D. 1911.
James J. Jordan
Harry A. Varney } Plat Commissioners.
O. Claussen City Engineer.

Accepted by the Assembly July 20th 1911.
 Accepted by the Board of Aldermen July 18th 1911.
 Approved Aug 2nd 1911 *L. Redington*
 City Clerk

This plat document is an UNOFFICIAL copy of a Subdivision Plat or Registered Land Survey and is made available for information purposes only.
 To obtain an official copy please contact the Ramsey County Recorder's Office.

State of Minnesota, } s.s.
 County of Ramsey, }
 On this 19th day of July A.D. 1911 personally came before me, the undersigned, Mark S. Stokes and Elizabeth Stokes, his wife, and James F. Adamson, unmarried, to me well known, and acknowledged that they executed the foregoing instrument as their own free act and deed.
Mary H. Dommerbach
 Notary Public, Ramsey Co. Minn.
 My Commission Expires Sept 12 1915

STATE OF MINNESOTA, } s.s.
 County of Ramsey, }
 Office of the Register of Deeds.
 This is to certify that the within instrument was filed for record in this office at St. Paul, on the 19th day of August A. D. 1911, at 2⁰⁰ o'clock P. M., and that the same was duly recorded in Book 28 of Deeds, page 16.
Wm. J. Quinn
 Register of Deeds.
 Deputy

CITY TREASURER'S OFFICE,
 ST. PAUL, MINN.
 AUG 2 1911
 Assessed by *Wm. J. Quinn*
 City Treasurer

TAXES PAID
 AND TRANSFER ENTERED
 AUG 2 1911
 GEO. J. BIES, County Auditor.
Wm. J. Quinn

Taxes for the year 1910 on the lands described within PAID
 AUG 2 1911
 ST. PAUL, MINN.
 JESSE M. ... County Treasurer,
 Per *Finger*

409614

1457