


CALDERWOOD'S SUBDIVISION

OF LOT 1 BLOCK 13
MACALESTER PARK

Scale 1 inch = 20 feet

Robert L. Mac Knight
Surveyor

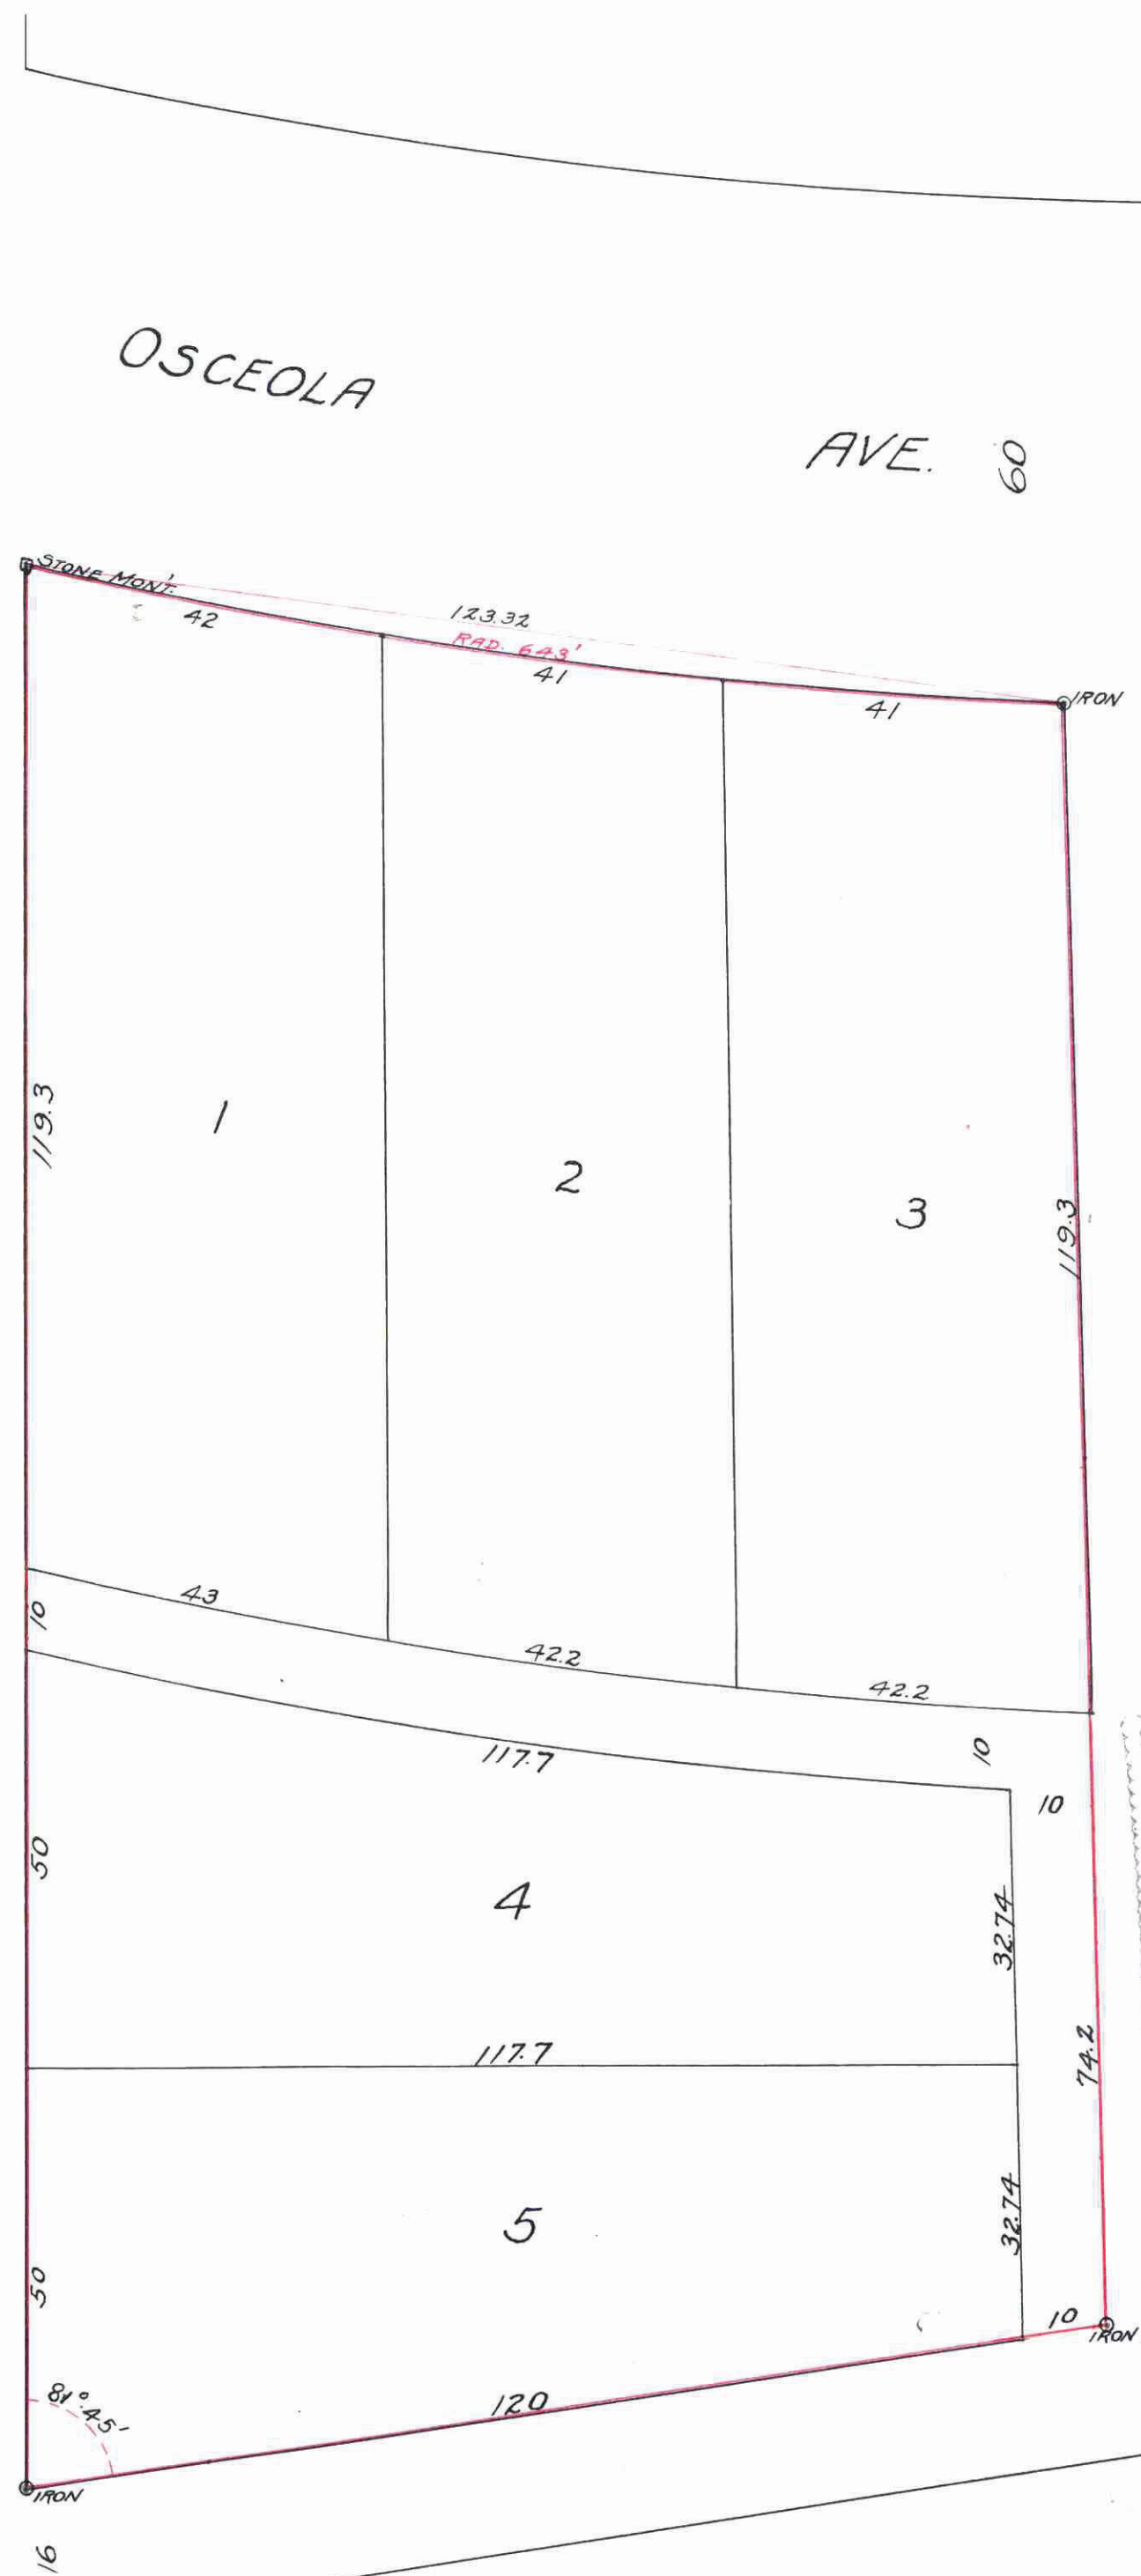

I hereby certify to having surveyed and platted the property as described on this map as CALDERWOOD'S SUBDIVISION of LOT 1 BLOCK 13 MACALESTER PARK and have placed iron monuments at the corners thereof, as shown on this map, and the same is correct

Robert L. Mac Knight
Surveyor

State of Minnesota }
County of Ramsey } ss

On this 14th day of August A.D. 1911 personally appeared before me, the undersigned Robert L. Mac Knight to me well known, and acknowledged that he executed the foregoing certificate as his free act and deed

Notary Public, Ramsey Co. Minn.
My commission expires Oct. 28, 1912

This is to certify that Charles G. Calderwood unmarried owner of Lot 1 Block 13 MACALESTER PARK, ST. PAUL, MINNESOTA has caused the same to be surveyed and platted, and hereafter to be known as CALDERWOODS SUBDIVISION of LOT 1 BLOCK 13 MACALESTER PARK, as shown by this plat, and hereby dedicate, to the public, for public use forever all the streets, avenues and alleys as shown hereon

Witness our hands and seals this 15th day of Aug. 1911

In presence of
A. Stagnstedt
M. E. Peterson

Charles G. Calderwood
By Edwin G. Calderwood
His Attorney in Fact

State of Minnesota }
County of Ramsey }

On this 15th day of August 1911 personally appeared before me the undersigned Elmer E. Calderwood to me known to be the person who executed the foregoing instrument in behalf of Charles G. Calderwood, unmarried, and acknowledged that he executed the same as the free act and deed of said Charles G. Calderwood

Notary Public Ramsey Co. Minnesota
My commission expires April 9th 1917

Accepted and approved this 15th day of August 1911

Jas. W. Jordan } plat Commissioners
Oscar Claussen }
City Engineer

Accepted by the Assembly August 17th 1911
" " " Board of Alderman August 18th 1911
Approved August 19th 1911
City Clerk

STATE OF MINNESOTA
County of Ramsey, Minn.
Office of the Registrar of Deeds
This is to certify that the within instrument was filed for record in the office in St. Paul, Minn. on the 26th day of August 1911 and that the same is now a part of the public records of this office.

Down Plat 19
M. J. J. J. J.

CITY TREASURER'S OFFICE
ST. PAUL, MINN.
AUG 26 1911
Assessment PAID
By C. Schneider

This plat document is an UNOFFICIAL copy of a Subdivision Plat or Registered Land Survey and is made available for information purposes only.

To obtain an official copy please contact the Ramsey County Recorder's Office.

TAXES PAID AND TRANSFER ENTERED
AUG 26 1911
GEO. J. RIES, County Auditor.
By [Signature] Deputy

for the year 1910 on the [unclear] with PAID
AUG 26 1911
Finger

STATE OF MINNESOTA
County of Ramsey, Minn.
Office of the Registrar of Deeds
This is to certify that the within instrument was filed for record in the office in St. Paul, Minn. on the 26th day of August 1911 and that the same is now a part of the public records of this office.

410643