

# SHADOW FALLS PARK


## ADDITION TO ST. PAUL MINN.

Scale 100 feet per inch

442716

SURVEYED BY  
FOWBLE & FITZ,  
CIVIL ENGINEERS AND SURVEYORS  
ST. PAUL, MINN.

© INDICATES STONE MONUMENT  
○ INDICATES IRON MONUMENT

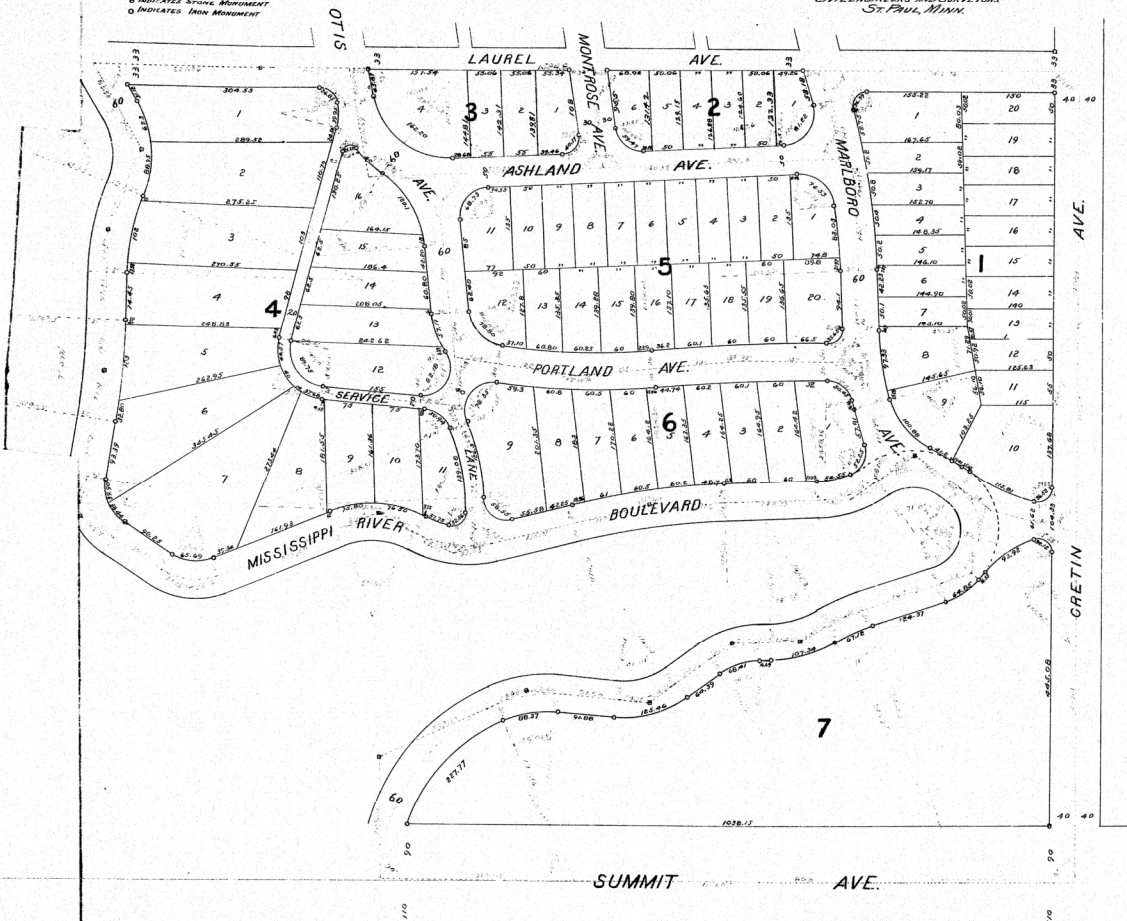

I hereby certify to having surveyed and plotted the property as described on this map as SHADOW FALLS PARK ADDITION TO ST. PAUL MINN., and have placed iron monuments as shown hereon, and the same is correct.

*Wilton Fowble*  
Surveyor.

State of Minnesota }  
County of Ramsey }

On this 14th day of September, A.D. 1911 personally appeared before me, the undersigned, T. Milton Forbelle, to me well known, and acknowledged that he executed the foregoing certificate as his free act and deed.

*R. J. W. P. ...*  
Notary Public, Ramsey Co. Minn.  
My commission expires Dec. 1, 1911.

This is to certify that John Ireland, proprietor of all of Government Lot 2, Section 5, Township 28 N Range 23 W, Ramsey County, Minnesota, except the part thereof taken for Shadow Falls Park under condemnation proceedings, and recorded in the office of the Register of Deeds for Ramsey County in Book of Park Plats No. 2 Page 5, has caused the same to be surveyed and plotted and hereafter to be known as SHADOW FALLS PARK ADDITION TO ST. PAUL MINN., and hereby dedicates to the public, for public use forever, all the streets, avenues and lanes as hereon indicated.

Witness my hand and seal this 14th day of September, A.D. 1911.

In presence of  
*John Ireland*  
*John Ireland*  
*John Ireland*

*John Ireland*

State of Minnesota }  
County of Ramsey }

On this 14th day of September, A.D. 1911 personally appeared before me, the undersigned, John Ireland, to me well known, and acknowledged that he executed the foregoing instrument as his free act and deed.

*John Ireland*  
Notary Public, Ramsey Co. Minn.  
My commission expires Dec. 1, 1911.

Accepted and approved this 14th day of September, A.D. 1911

*John Ireland*  
*John Ireland*  
*John Ireland*  
City Engineer

Accepted by the Assembly... Sept 21, 1911  
" " Board of Aldermen... Sept 14, 1911  
Approved... Sept 21, 1911  
*Geo. J. ...*  
City Clerk

TAXES PAID  
AND TRENDS ENTERED  
OCT 11 1911  
*Geo. J. ...*

CITY TREASURER'S OFFICE  
ST. PAUL, MINN.  
OCT 11 1911

*Finger*