


FRIEL'S REARRANGEMENT

Scale 1" to 10'

Jens Pedersen
Surveyor

CHEROKEE AVE.

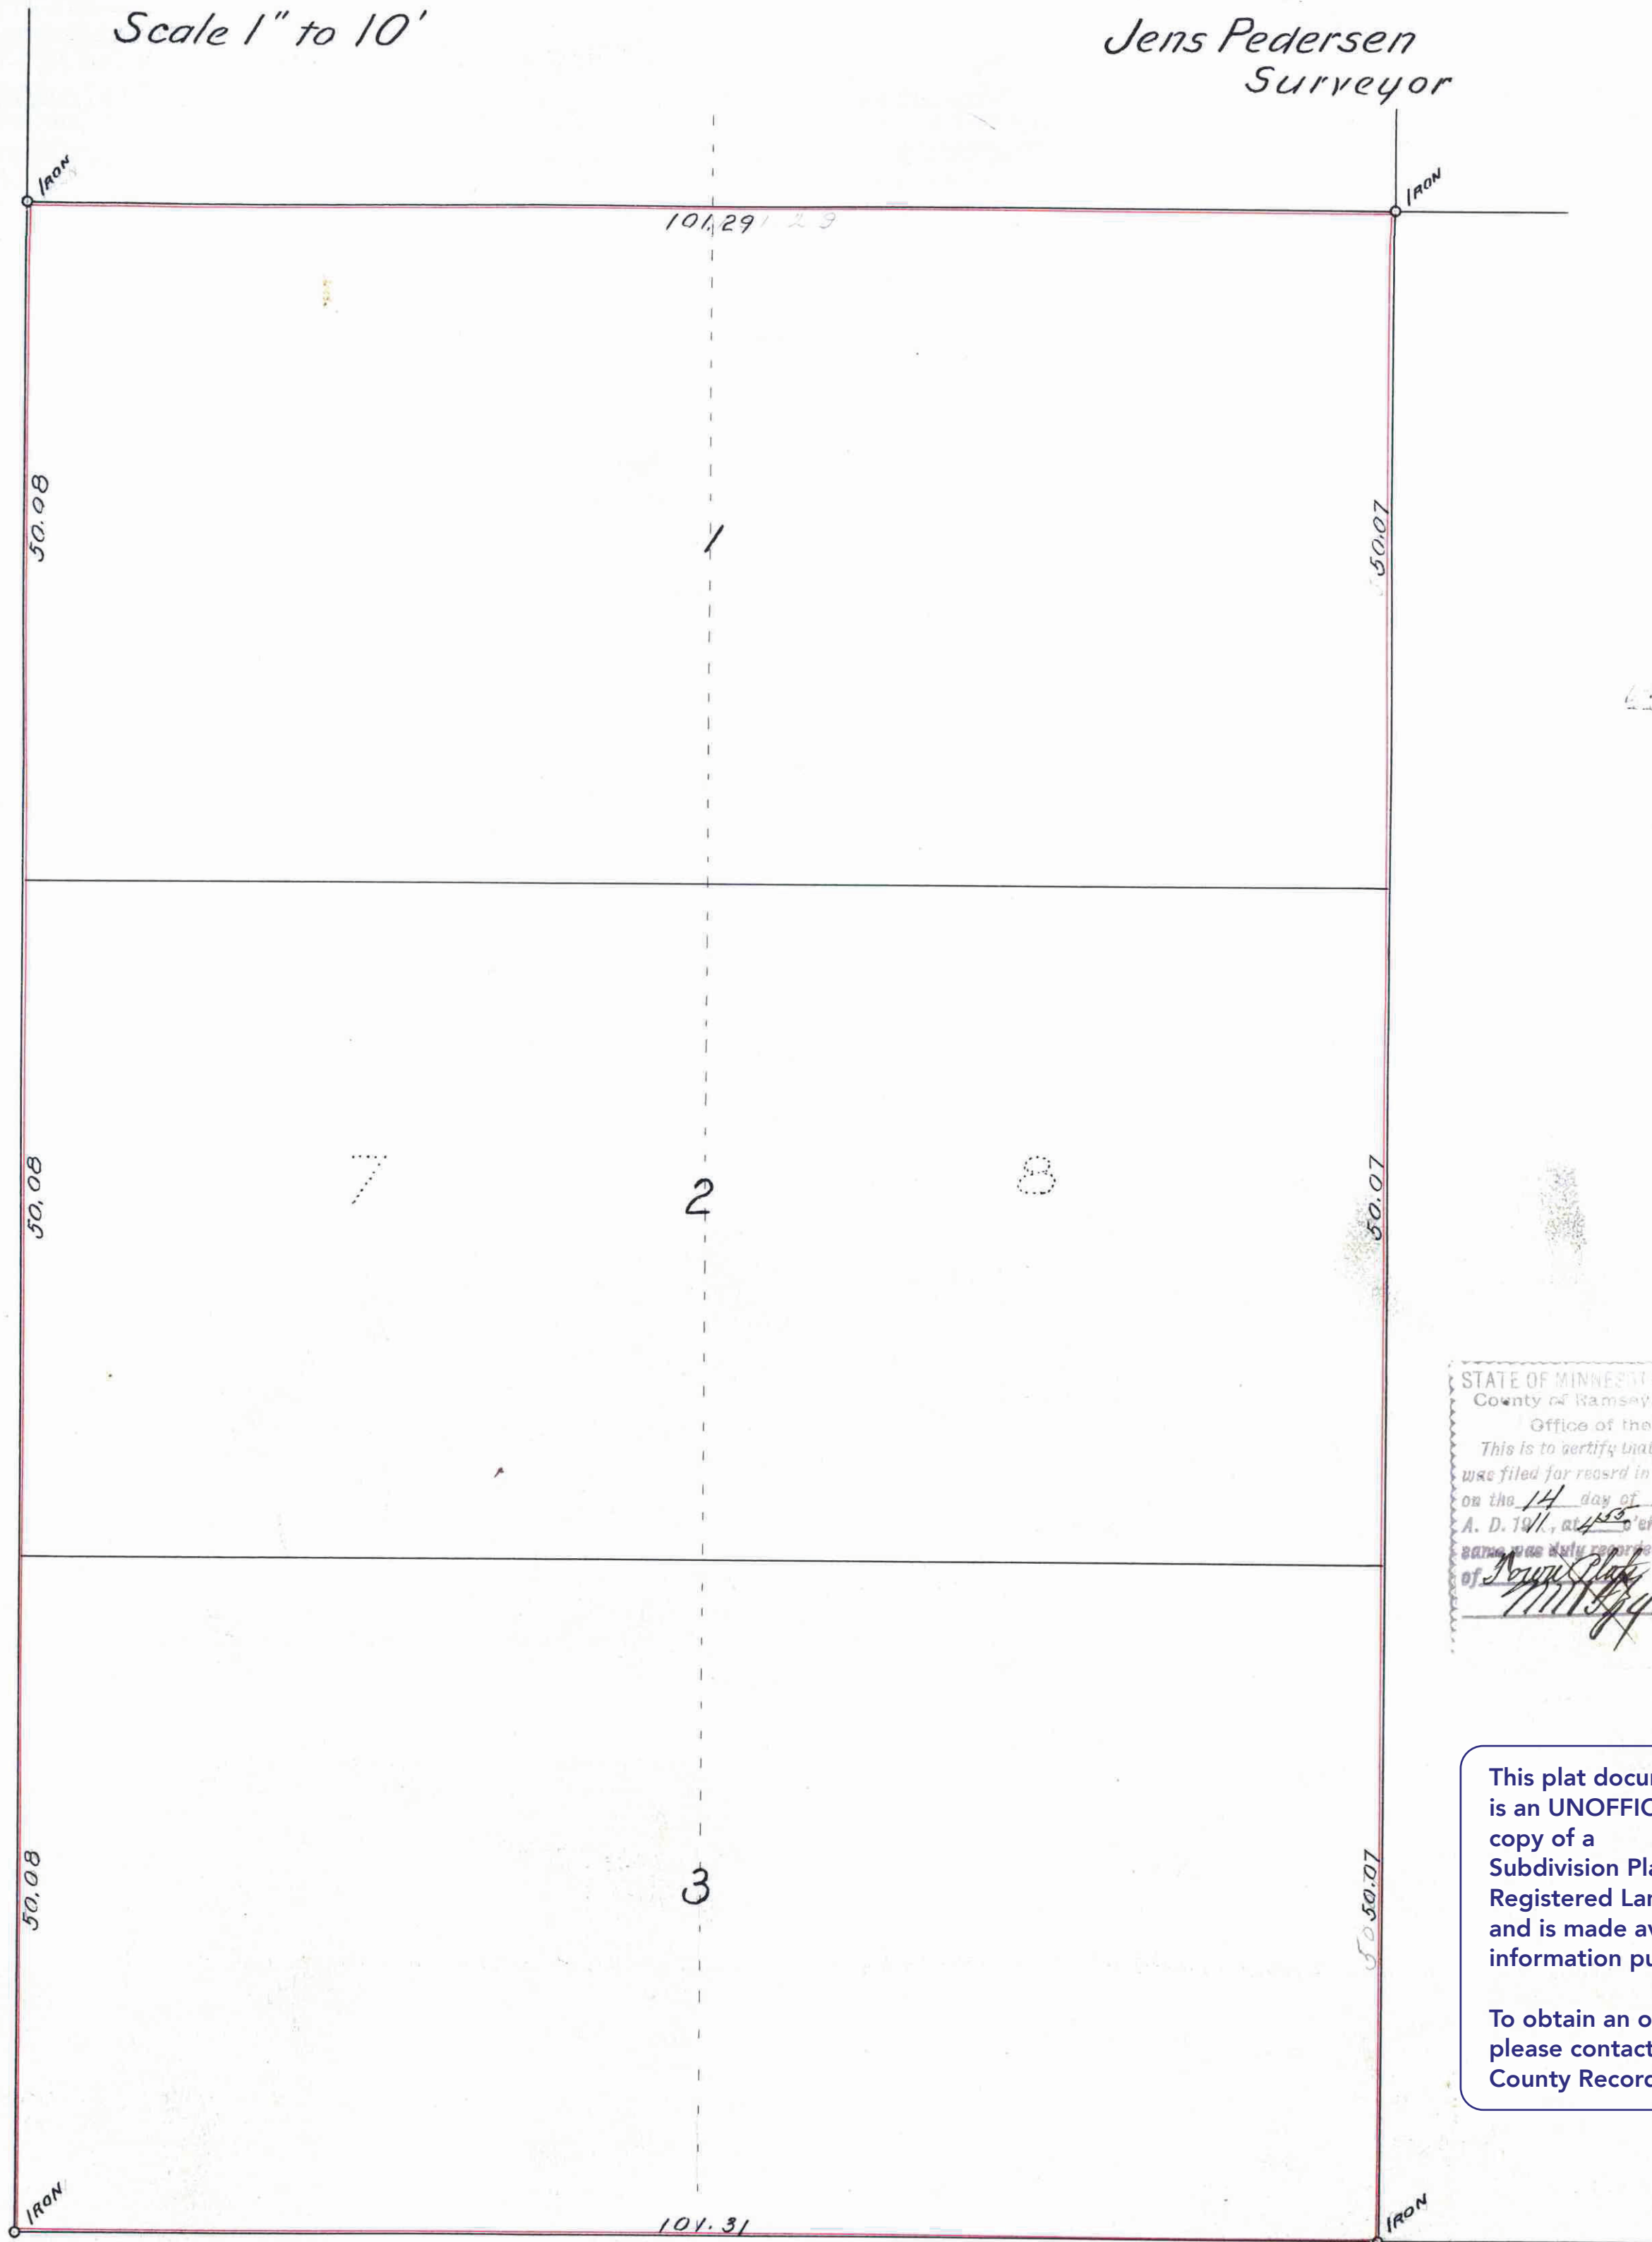

STATE OF MINNESOTA
County of Ramsey, ss.
Office of the Registrar of Deeds.
This is to certify that the within instrument
was filed for record in this office at St. Paul,
on the 14 day of Dec
A. D. 1911, at 10:30 A.M., and that the
same was duly recorded in Book 29
of Page 6
M. J. J. J. J.
Registrar of Deeds.

This plat document is an UNOFFICIAL copy of a Subdivision Plat or Registered Land Survey and is made available for information purposes only.
To obtain an official copy please contact the Ramsey County Recorder's Office.

I hereby certify to having surveyed and platted the property as described on this map as FRIEL'S REARRANGEMENT, and have placed iron monuments as shown hereon, and the same is correct.
Jens Pedersen
Surveyor.

State of Minnesota }
County of Ramsey } ss
On this 16th day of November
A.D. 1911 personally appeared before me, the under-
signed, Jens Pedersen, to me well known, and
acknowledged that he executed the foregoing certifi-
cate as his free act and deed.
W. Moore
Notary Public, Ramsey Co. Minn.
My commission expires Oct 28 1912

This is to certify that James Friel, widower, & Hugh H. Friel, unmarried, proprietors of Lots 7 and 8, Block 59, Banning and Oliver's Addition, have caused the same to be surveyed and platted, and hereafter known as FRIEL'S REARRANGEMENT, and hereby dedicate to the public, for public use forever, all the streets, avenues and alleys as hereon indicated.
Witness our hands and seals this 4th day of December A.D. 1911.
In presence of
W. Moore
James H. Jordan
James Friel
Hugh H. Friel

State of Minnesota }
County of Ramsey } ss
On this 4th day of December A.D. 1911 personally appeared before me, the
undersigned, James Friel, widower, & Hugh H. Friel, unmarried, to me well known, and acknowledged
that they executed the foregoing instrument as their free act and deed.
W. Moore
Notary Public, Ramsey Co. Minn.
My commission expires Oct 28 1912

Accepted and approved this 5th day of December A.D. 1911
J. H. Jordan
J. H. Jordan
D. Clausen
Plat Commissioners
City Engineer
Accepted by the Assembly December 7-1911
" " " Board of Aldermen December 5-1911
Approved by December 11-1911
Geo. J. Redington
City Clerk

PAGE ST.

415591

Taxes for this year paid on the
lands described within PAID
DEC 14 1911
ST. PAUL, MINN.
JESSE H. COUNTY TREASURER
By J. H. J.

TAXES PAID
AND TRANSFER ENTERED
DEC 14 1911
GEO. J. REDINGTON, County Auditor.
By J. H. J.

CITY TREASURER'S OFFICE,
ST. PAUL, MINN.
DEC 14 1911
Assessment of City Taxes
By J. H. J.