

144

10


ORIGINAL

J. GEORGE SMITH'S TWIN CITY

ADDITION TO ST. PAUL

O INDICATES IRON MONUMENTS

SCALE 1" = 50 FT RAMSEY COUNTY - MINN. FRANK H. NUTTER JR. CIVIL ENGINEER.

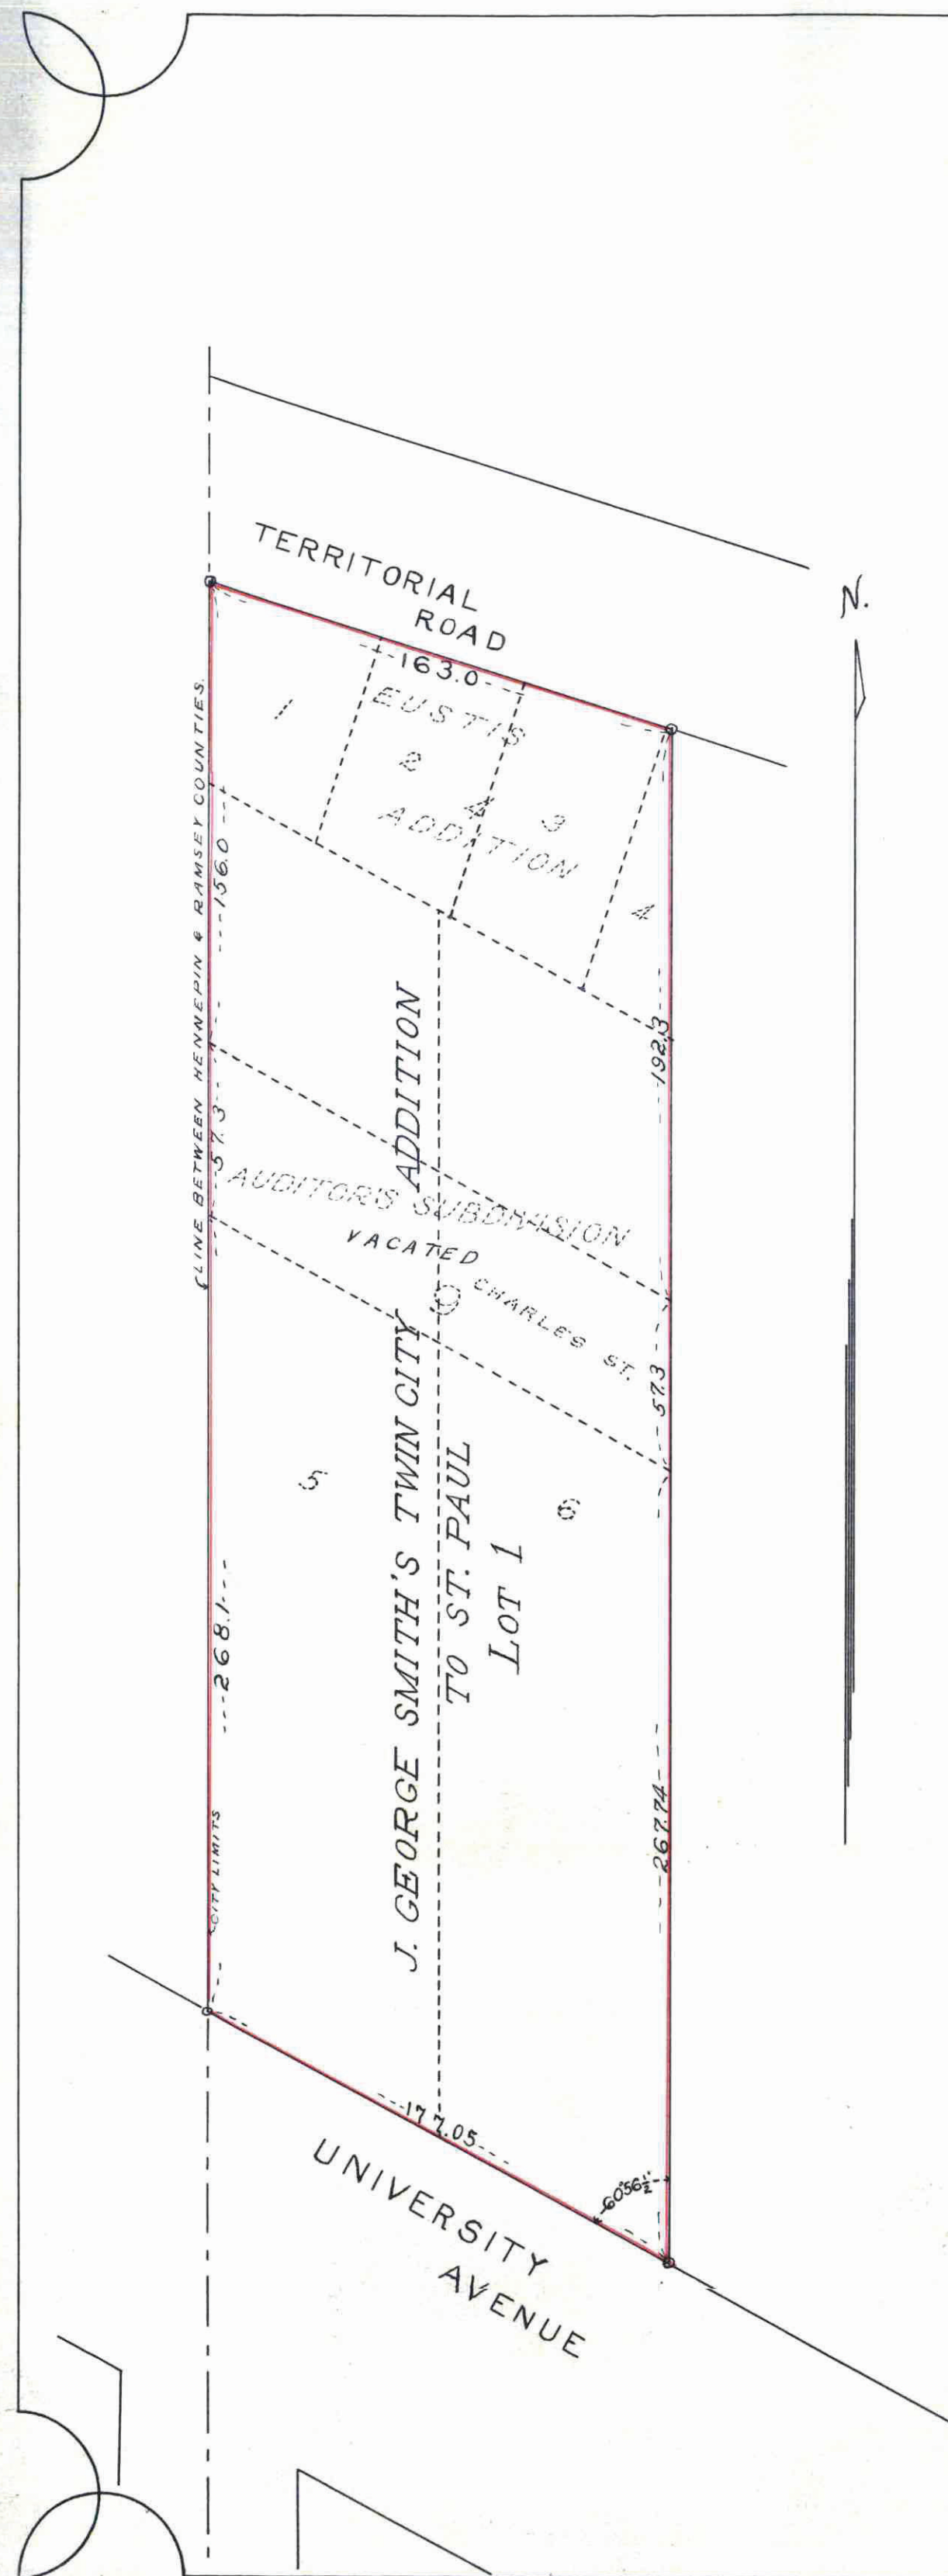

This is to certify that *George Smith* and *Alice Warren Smith* ^{his wife} proprietors of lots 1 (5) and six (6) Auditor's Subdivision number nine (9) and also part of lots six (1) two (2) three (3) and four (4) Block Four (4) Eustis Addition to St. Anthony Park which lies westerly of the East line of said lot six (6) Auditor's Subdivision 9 and also East line is intended North across said Block Four (4) Eustis Addition have caused the same to be surveyed and platted and hereafter known as *J. George Smith's Twin City Addition to St. Paul* as shown by this plat and hereby dedicate to the public and for the public use forever, all the streets, avenues, alleys, parks and boulevards as here in indicated.

Witness our hands and seals this 16th day of December 1911

In presence of
James C. Mount *George Smith* Sol
Geo. H. Hutton *Alice Warren Smith* Sol

I hereby certify to having surveyed and platted the property as described on this map as *J. George Smith's Twin City Addition to St. Paul* and have placed iron monuments at the corners of each and every block as shown on this map, and the same is correct.

Frank H. Nutter Jr.
 Surveyor.

Accepted and approved this 18th day of December A.D. 1911

James J. Harney }
James J. Harney } Not-Commissioner

D. Claussen City Engineer.

Accepted by the Assembly December 21-1911

Accepted by the Board of Aldermen December 19-1911

Approved December 23-1911
Geo. J. Redington City Clerk.

State of Minnesota
 County of Ramsey We this 16th day of December A.D. 1911, personally came before our the undersigned *J. George Smith* and *Alice Warren Smith* to our well known, and they acknowledged that they executed the foregoing certificate as their own free act and deed.

Geo. H. Hutton Notary Public
 My Commission expires Nov 19, 1917. Ramsey County, Minn.

State of Minnesota
 County of Ramsey We this 18th day of December A.D. 1911 personally appeared before the undersigned *Frank H. Nutter Jr.* to our well known and acknowledge that he executed the foregoing certificate as his own free act and deed.

W. F. Moore
 Notary Public
 Ramsey County, Minn.
 My Commission expires Oct 28, 1912.

STATE OF MINNESOTA,
 County of Ramsey, ss:
 Office of the Register of Deeds,
 This is to certify that the within instrument was filed for record in this office at St. Paul, on the 28 day of Dec A. D. 1911, at 2 o'clock P.M., and that the same was duly recorded in Book 10 of Page 10
W. F. Moore
 Register of Deeds.
 Deputy.

This plat document is an UNOFFICIAL copy of a Subdivision Plat or Registered Land Survey and is made available for information purposes only.

To obtain an official copy please contact the Ramsey County Recorder's Office.

TAXES PAID AND TRANSFER ENTERED
 DEC 28 1911
 GEO. J. AILES, County Auditor.
 By *W. F. Moore* County Recorder.

416494

DEC 27 1911
Tringer

TREASURER'S OFFICE
 ST. PAUL, MINN.
 DEC 28 1911