


AUDITOR'S SUBDIVISION No. 57.

ST. PAUL MINN.

423020

Scale 100 ft = 1 inch
O INDICATES IRON

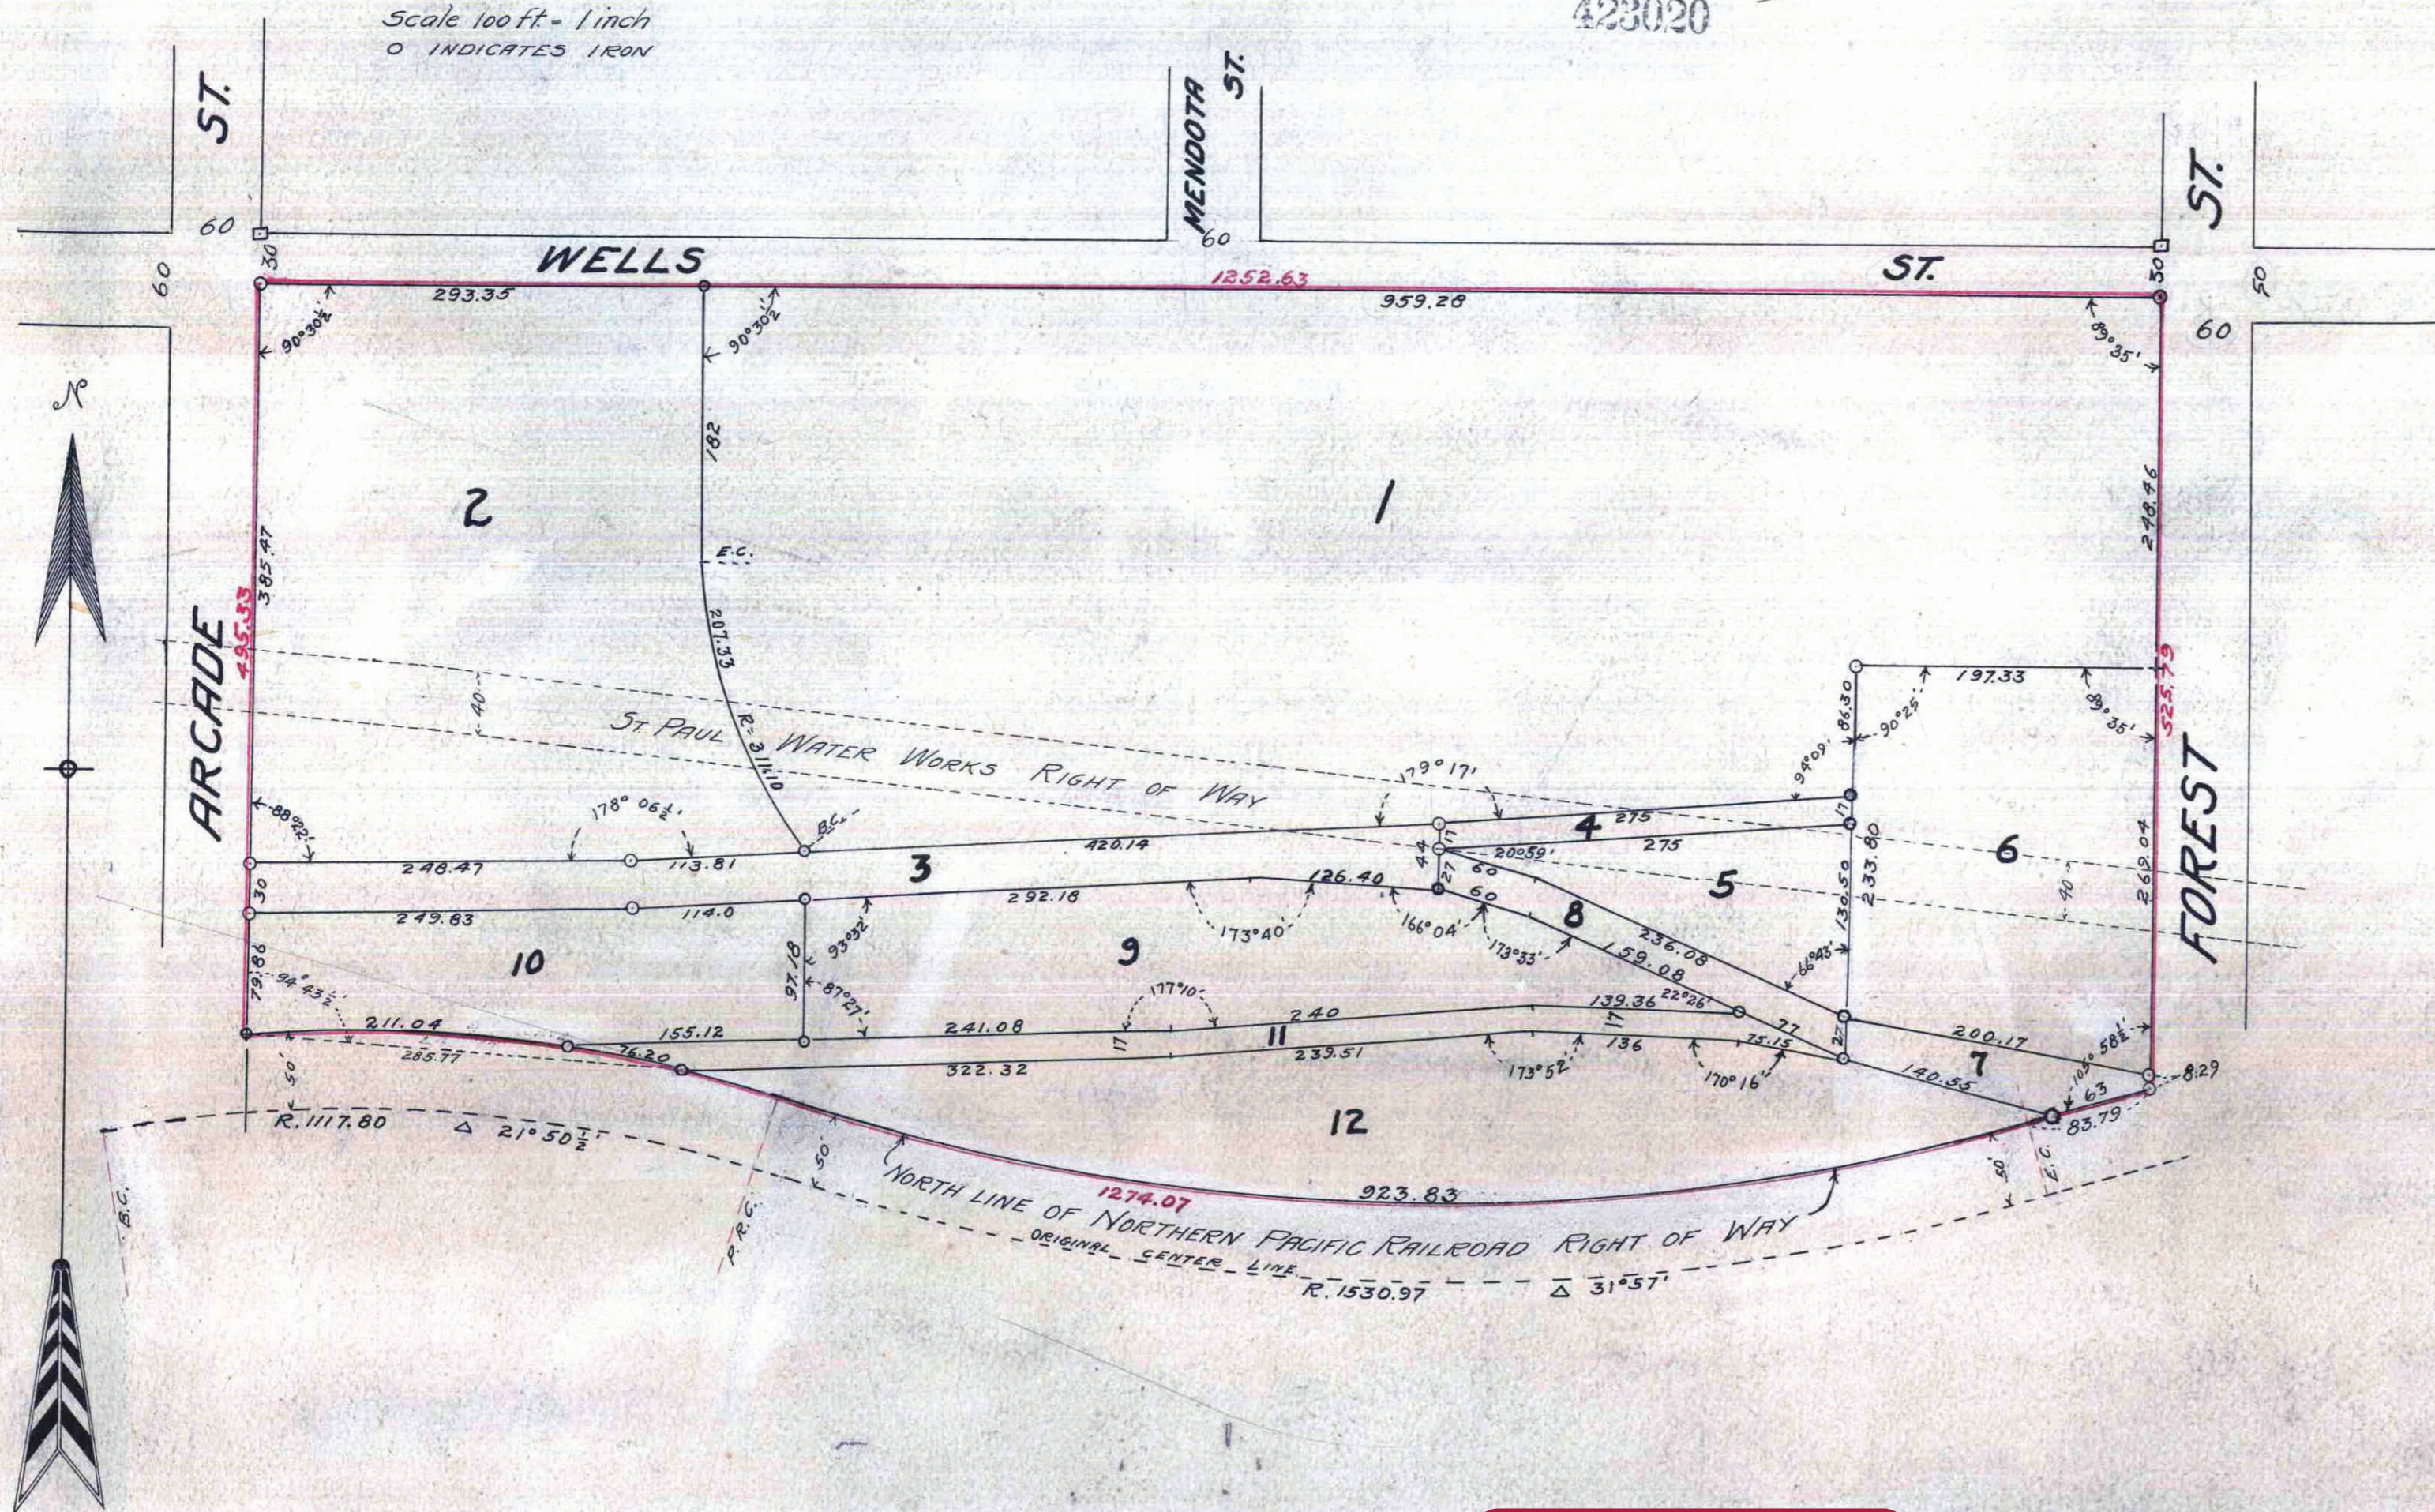

I, J. H. ARMSTRONG, COUNTY SURVEYOR OF RAMSEY COUNTY MINN. hereby certify to having surveyed and plotted the property as described on this map, upon request and by order of the County Auditor as, Auditor's Subdivision No. 57, ST. PAUL, MINN., and have placed iron monuments at the block corners as shown on this map and the same is correct.

J. H. Armstrong
County Surveyor Ramsey Co. Minn.

State of Minnesota
County of Ramsey
On this 16th day of April A.D. 1912, personally appeared before me J. H. Armstrong, County Surveyor of Ramsey County, to me well known and acknowledged that he executed the foregoing certificate as his own free act and deed.

Geo. J. Riss
Notary Public Ramsey Co. Minn.
My commission expires Jan 13 - 1919.

State of Minnesota
County of Ramsey
I, Geo. J. Riss, County Auditor of the County of Ramsey and the State aforesaid do hereby certify that in compliance with and according to the provisions of Section 99, Chapter 16, Revised Laws of 1905, I, have as said County Auditor caused the following described tract of land in the West 2 of the South West 1/4 of Section 28, T. 29, R. 22, lying north of the right of way of the Northern Pacific Railway and south of a line 30 feet south of the north line of Wells St., to be surveyed and plotted and hereafter known as Auditor's Subdivision No. 57, ST. PAUL, MINN. as shown on this plat.

Witness my hand and seal this 17th day of April A.D. 1912.
In presence of *W. E. McDonald* *Geo. J. Riss*
Notary County Auditor Ramsey Co. Minn.

State of Minnesota
County of Ramsey
On this 17th day of April A.D. 1912, personally appeared before me Geo. J. Riss, County Auditor of Ramsey County, to me well known and acknowledged that he executed the foregoing certificate as his own free act and deed.

W. E. McDonald
Notary Public Ramsey Co. Minn.
My commission expires January 27 - 1914.

Accepted and approved this 16th day of May A.D. 1912.

W. E. McDonald
W. E. McDonald *W. E. McDonald*
Plat Commissioners
O. Clausen City Engineer.

CITY OF ST. PAUL MINN.
Accepted by the Board of Aldermen May 8 - 1912
Accepted by the Assembly May 16 - 1912
Approved - May 20 - 1912 *Geo. J. Redington*
City Clerk

This plat document is an UNOFFICIAL copy of a Subdivision Plat or Registered Land Survey and is made available for information purposes only.

To obtain an official copy please contact the Ramsey County Recorder's Office.

STATE OF MINNESOTA,
County of Ramsey, ss:
Office of the Register of Deeds.
This is to certify that the within instrument was filed for record in this office at St. Paul, on the 16th day of May, A. D. 1912, at 12 o'clock P. M., and that the same was duly recorded in Book 20 of 1912 Pages 20.

W. E. McDonald
Register of Deeds.

423020