

# KLOS' REARRANGEMENT

Scale 1" to 20'


C.F. Scheunemann  
Surveyor

181218

PAGE

60'

ST.

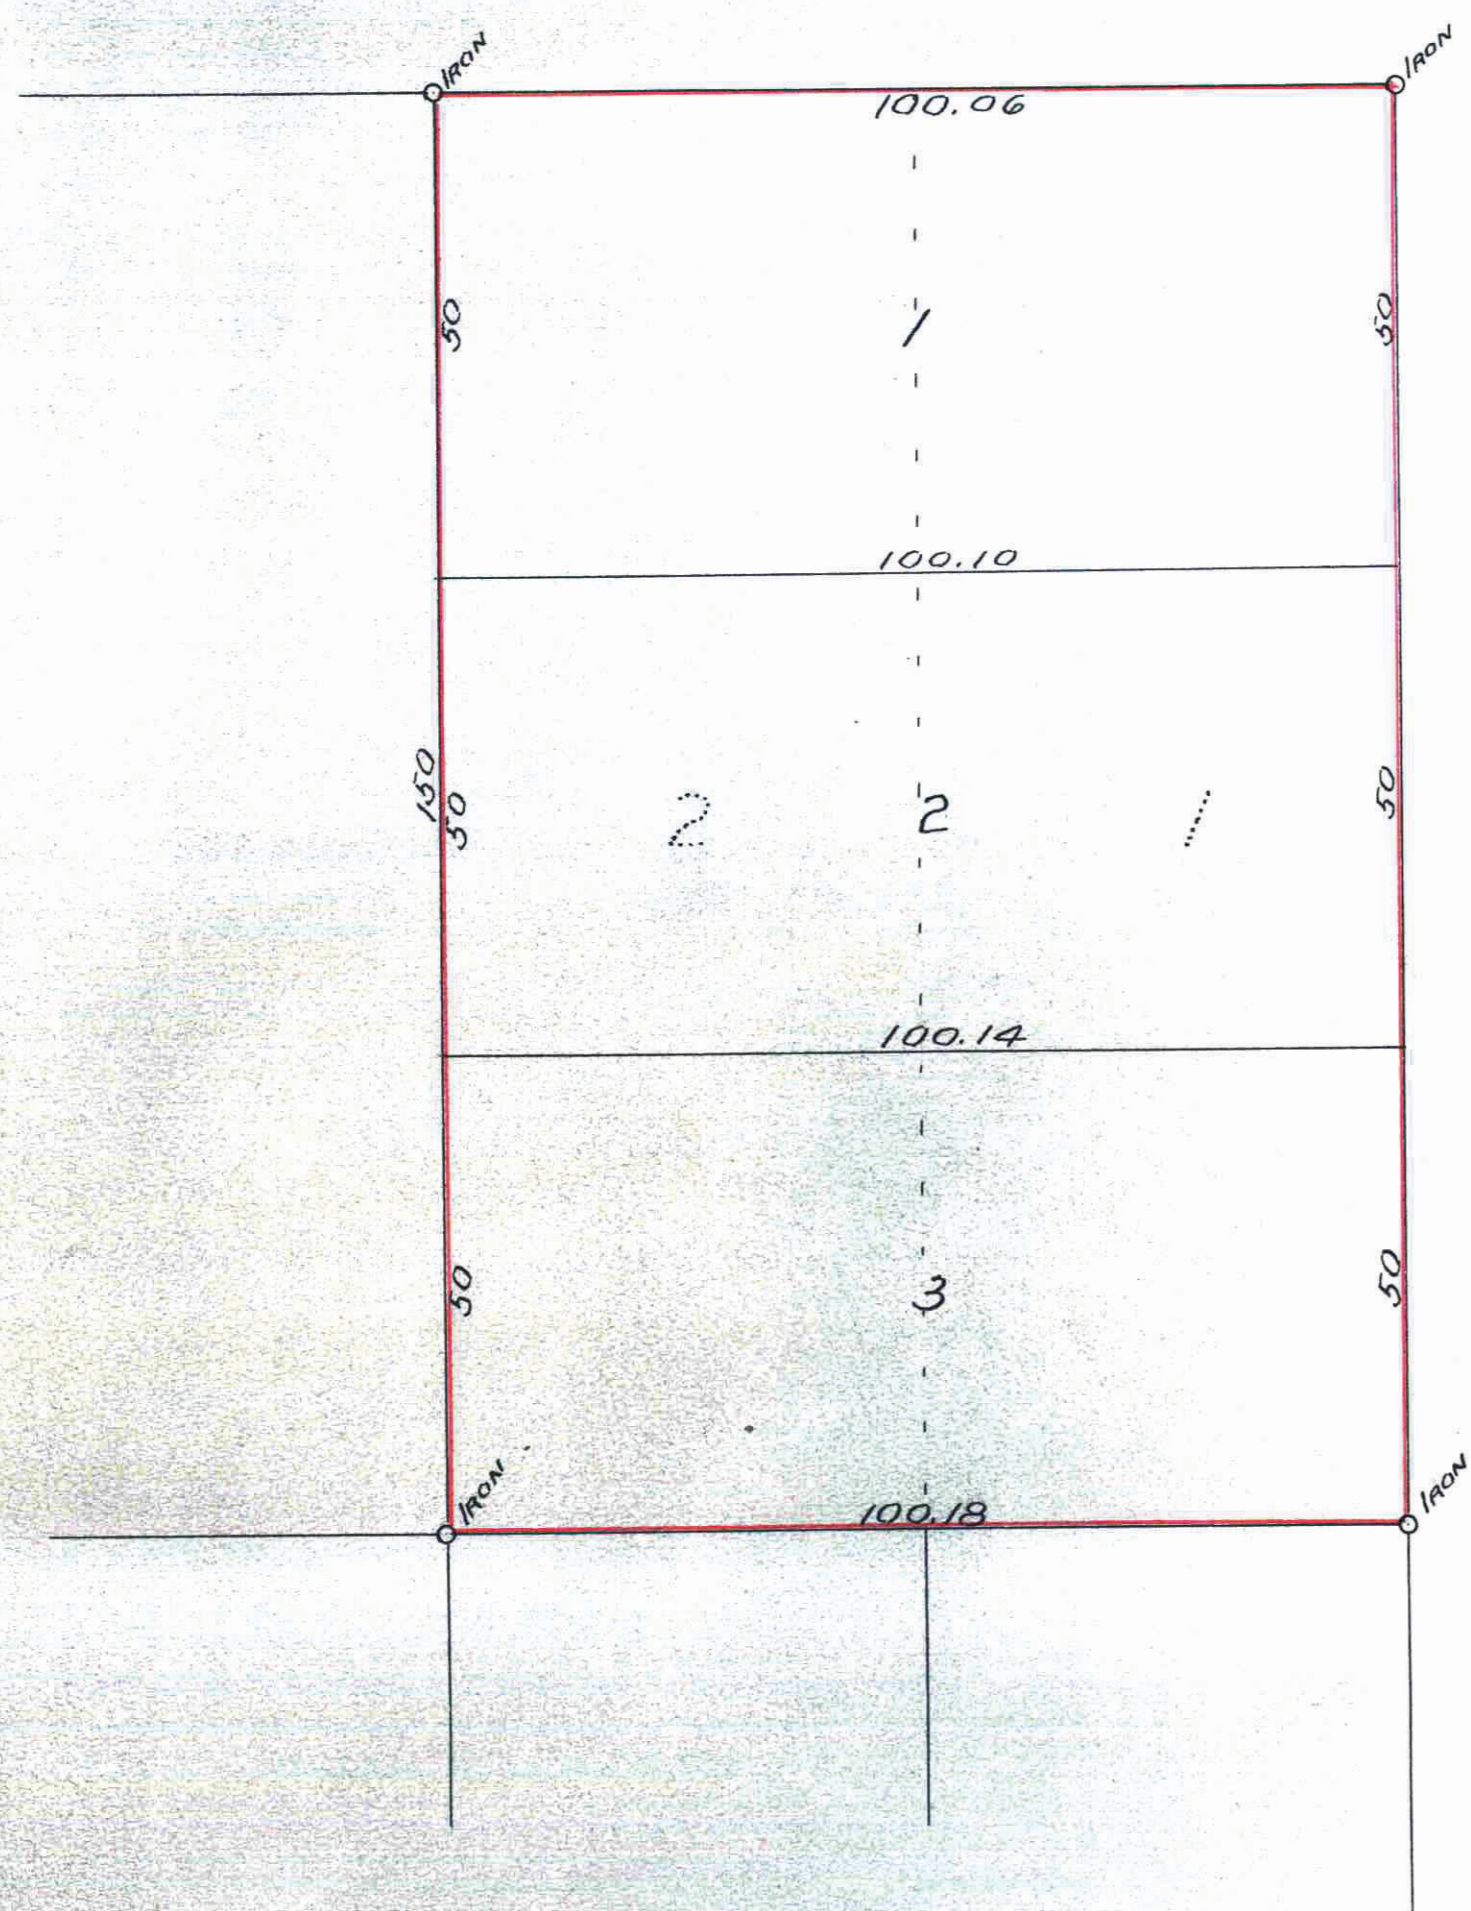

MANOMIN ST.

I hereby certify to having surveyed and platted the property as described on this map as KLOS' REARRANGEMENT and have placed iron monuments at the corners, as shown hereon, and the same is correct.

State of Minnesota }  
County of Ramsey }<sup>55</sup>

On this 13<sup>th</sup> day of May A.D. 1912 personally appeared before me, the undersigned, Charles F. Scheunemann, to me well known, and acknowledged that he executed the foregoing certificate as his free act and deed.

C.F. Scheunemann Surveyor.

Notary Public, Ramsey Co. Minn.  
My commission expires 12 25 191

This is to certify that Alois Klos and Josephine Klos, his wife, and Joseph F. Klos, single, owners of Lots 1 and 2 Block 49 Banning and Olivier's Addition, have caused the same to be surveyed and platted and hereafter known as KLOS' REARRANGEMENT, and hereby dedicate to the public, for public use forever, all the streets and avenues as herein indicated.

Witness our hands this 13<sup>th</sup> day of May A.D. 1912.

In presence of

Geo. J. Clarkett  
Henry K. Schmidt.

Alois Klos  
Josephine Klos  
Joseph F. Klos

State of Minnesota }  
County of Ramsey }<sup>55</sup>

On this 13<sup>th</sup> day of May A.D. 1912 personally appeared before me, the undersigned, Alois Klos and Josephine Klos, his wife, and Joseph F. Klos, single, to me well known, and acknowledged that they executed the foregoing instrument as their free act and deed.

Notary Public, Ramsey Co. Minn.  
My commission expires 12 25 191

Accepted and approved this 15<sup>th</sup> day of May A.D. 1912  
Jas. J. Jordan  
Geo. J. Harney  
C. Clauson City Engineer

Accepted by the Assembly May 31-1912  
Board of Aldermen May 31-1912  
Approved June 7-1912  
Geo. J. Redington  
City Clerk

TAXES PAID  
AND TRANSFER ENTERED  
MAY 14 1912  
GEO. J. HIES, County Auditor.  
By: [Signature] Deputy

CITY TREASURER'S OFFICE,  
ST. PAUL, MINN.  
MAY 14 1912  
Assessment PAID  
By: [Signature] City Treas.

Taxes for the year 1911 on the  
lands described within PAID  
MAY 14 1912  
JESSE FOOT, Treasurer  
RAMSEY COUNTY, MINN.  
Per: [Signature]

STATE OF MINNESOTA }  
County of Ramsey }<sup>55</sup>  
Office of the Register of Deeds.  
This is to certify that the within instrument was filed for record in my office at St. Paul, on the 13<sup>th</sup> day of June A. D. 1912, at 10<sup>o</sup> 15<sup>m</sup> a.m., and that the same was duly recorded in Book 30 of [Signature] Page 1  
[Signature] Register of Deeds.

This plat document is an UNOFFICIAL copy of a Subdivision Plat or Registered Land Survey and is made available for information purposes only.



To obtain an official copy please contact the Ramsey County Recorder's Office.

424218