


GREVE'S SUBD'N A.

Scale 60 ft = 1 inch

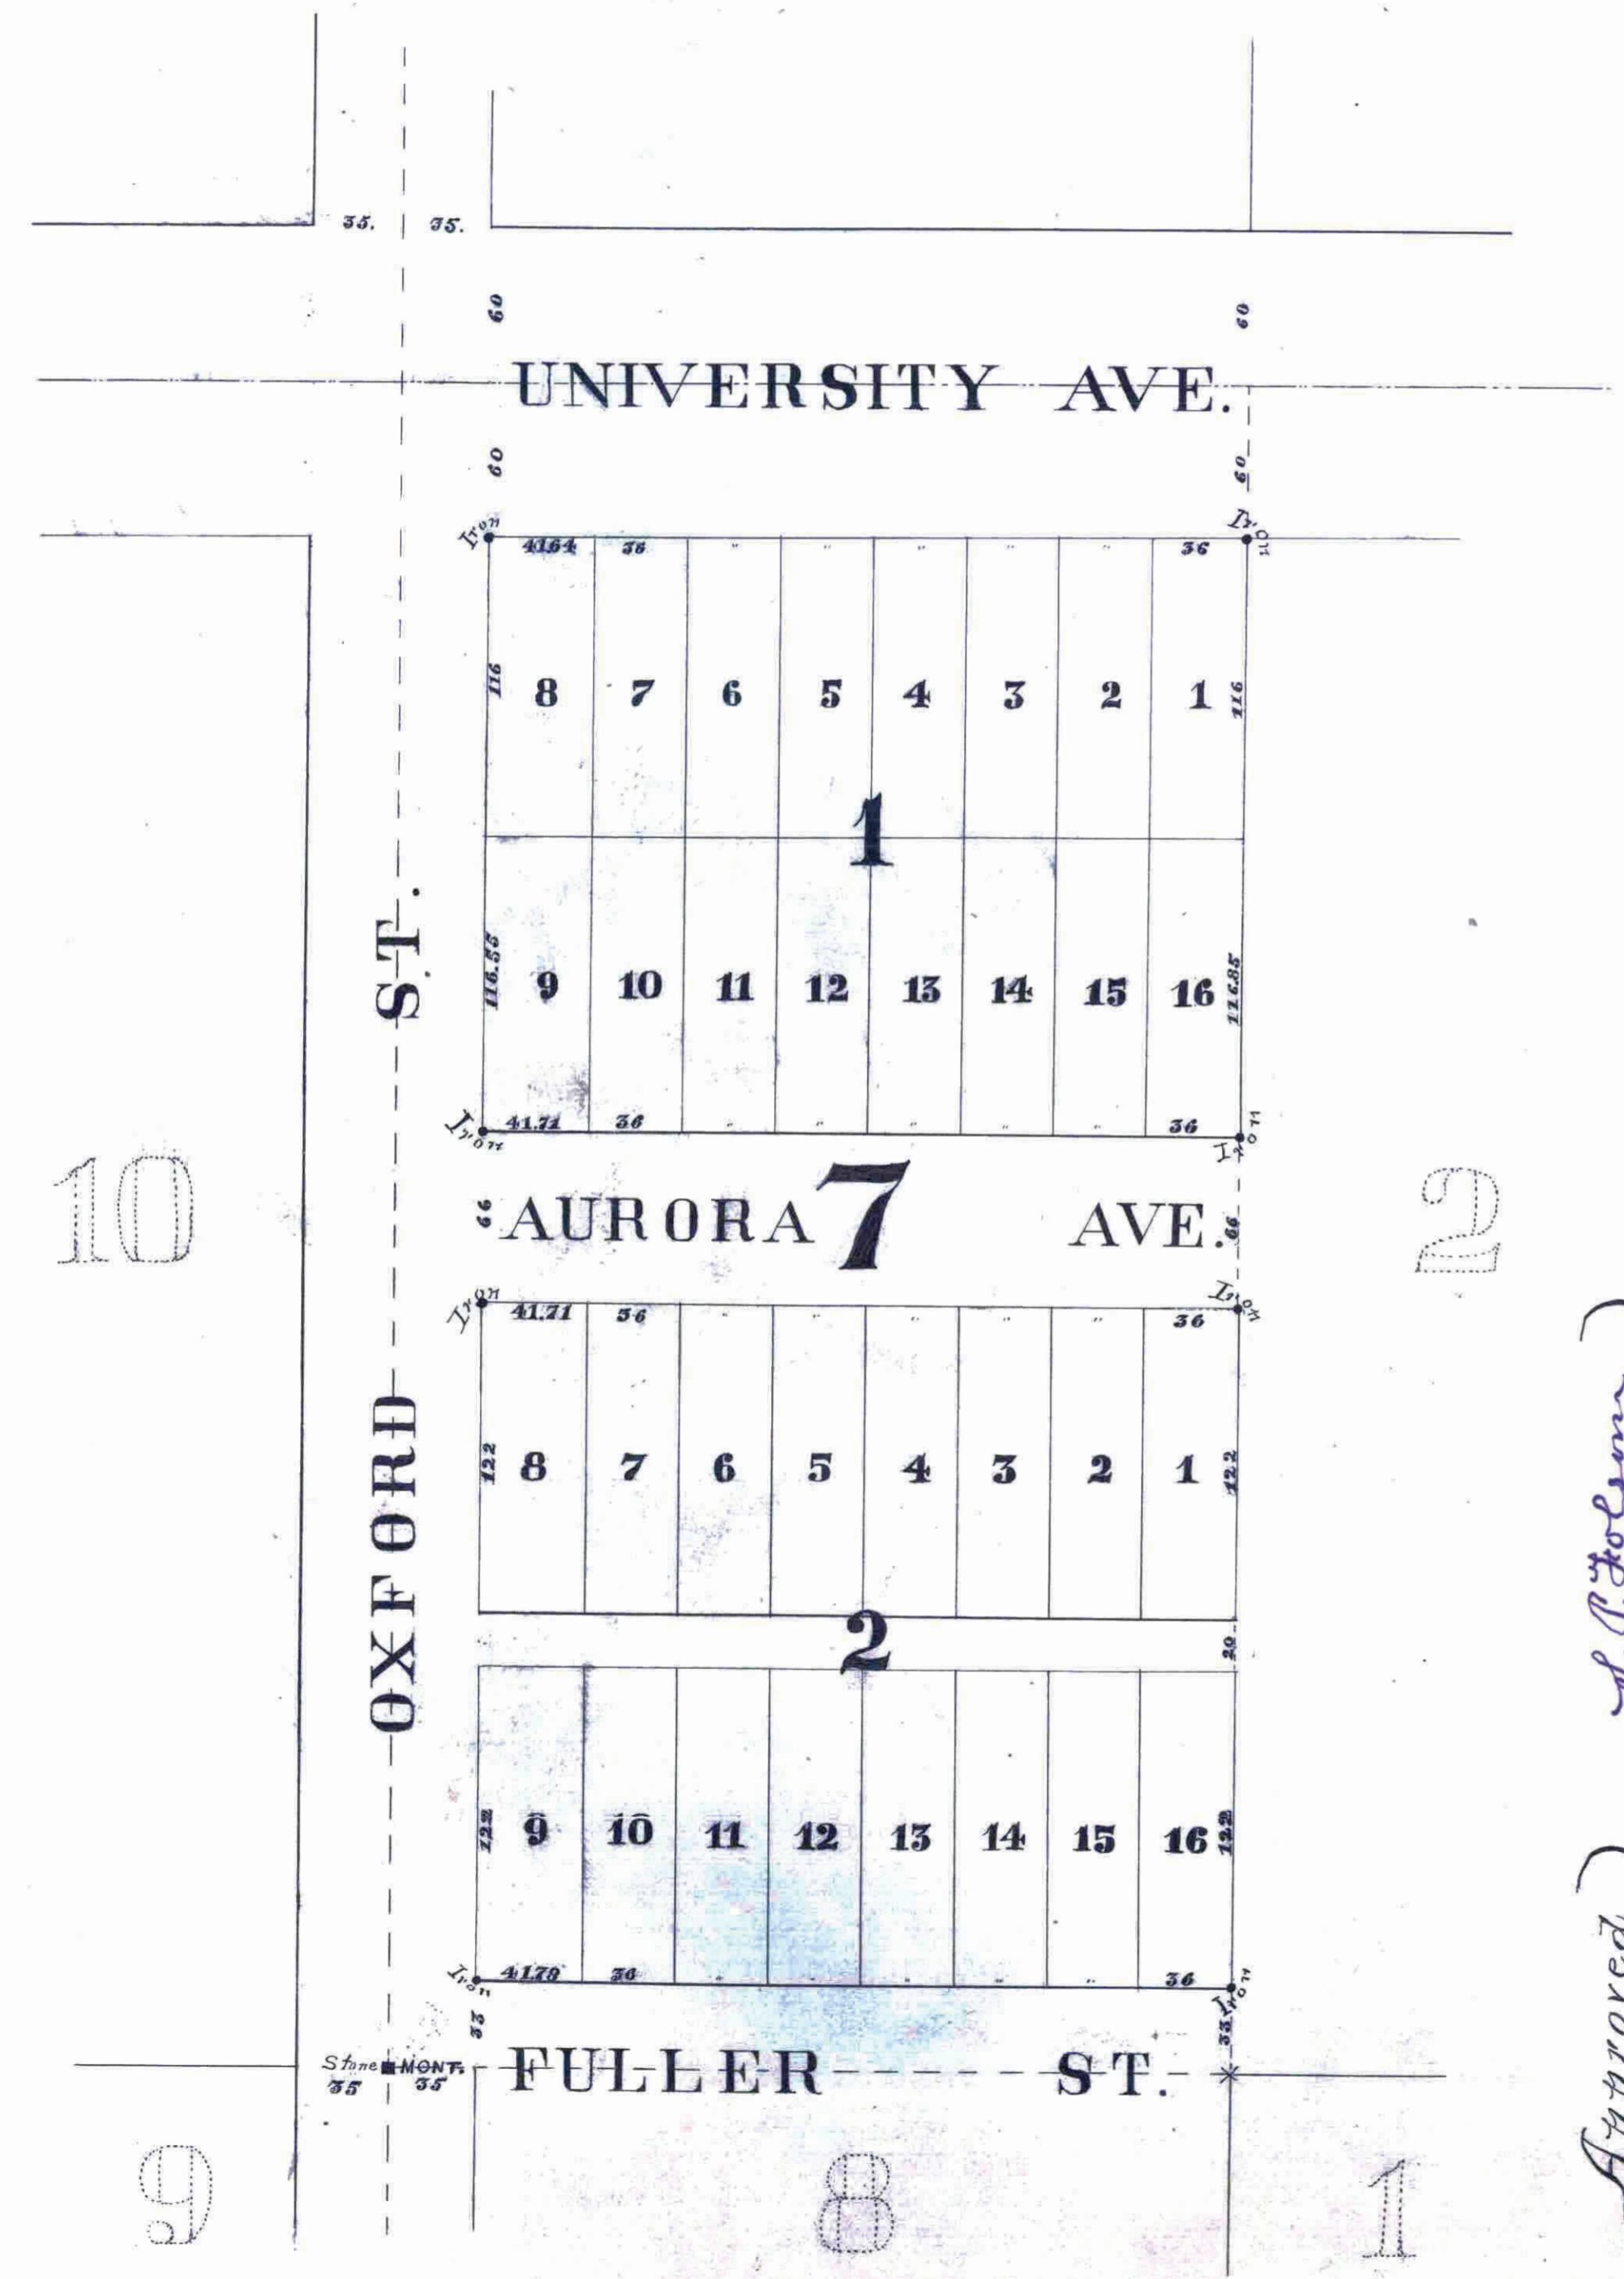

We the undersigned owners of Lot 7 of "HYDE PARK ADDITION to ST PAUL" do hereby certify to having caused the same to be surveyed and platted as GREVE'S SUBD'N A. as hereon indicated, and we do hereby give and dedicate to the public and for the public use forever all the streets and alleys as on this map or plat laid out and designated.

In witness whereof we have hereunto set our hands and seals this 12 day of May A.D. 1883

In Presence of
 E. Booth
 Murk. Rahway }
 Frank B. Clarke
 Lena B. Clarke.
 Herman Greve
 Marie Greve
 Ansel Oppenheim
 Josie Oppenheim

Seal
 Seal
 Seal
 Seal
 Seal
 Seal

State of Minnesota }
 County of Ramsey } ss
 Be it known, That on this 12th day of May A.D. 1883 before me personally came Frank B. Clarke and Lena B. Clarke his wife, Herman Greve, and Marie Greve his wife, Ansel Oppenheim and Josie Oppenheim his wife to me known to be the identical persons described in and who executed the foregoing instrument and who acknowledged that they executed the same freely and voluntarily for the purposes therein expressed

Murk. Rahway
 Notary Public
 Ramsey Co
 Minn

I hereby certify to having surveyed and platted the property as described on this Map as Greve's Subdivision A and have placed iron monuments at the corners of each and every block as shown on this map and the same is correct
 St Paul Minn May 5th 1883
 D.L. Justice Surveyor

I have examined the within Plat and recommend its approval.
 W.A. Jones City Engineer.

ACCEPTED by the Common Council, St Paul Minn May 15 1883.
 W.A. Jones City Clerk.

Taxes paid & Transfer Entered
 June 1st 1883
 J.M. Conroy
 County Auditor

City Treasurer
 ST. PAUL, MINN.
 JUN 1 1883
 ASSESSOR
 George R. ...

S. P. Holman
 Plat Commissioner
 Wm. Mansfield
 Geo. Stanley

Approved
 May 18th
 1883

This plat document is an UNOFFICIAL copy of a Subdivision Plat or Registered Land Survey and is made available for information purposes only.
 To obtain an official copy please contact the Ramsey County Recorder's Office.

STATE OF MINNESOTA } ss.
 County of Ramsey }
 OFFICE OF THE REGISTER OF DEEDS.
 This is to certify that the within instrument was filed for Record in this office, at St. Paul, on the 12 day of May A.D. 1883 at 3 o'clock P.M., and that the same was duly recorded in Book 5 of Deeds page 20
 By _____
 Deputy.