

# HIGHLAND ADDITION

TO

## NORTH ST PAUL

RAMSEY CO. MINN.  
Scale 200 ft - 1 in - Iron Monuments


Elmer & Morrison surveyors

NORTH ST PAUL PROPER.

STATE OF MINNESOTA, 1st  
County of Ramsey,  
Office of the Register of Deeds.

This is to certify that the within instrument was filed for Record in this Office, at St. Paul, on the 20th day of September, A. D. 1887, at 12:40 o'clock P. M., and that the same was duly recorded in Book 9 of said State page 16.

By: *[Signature]*

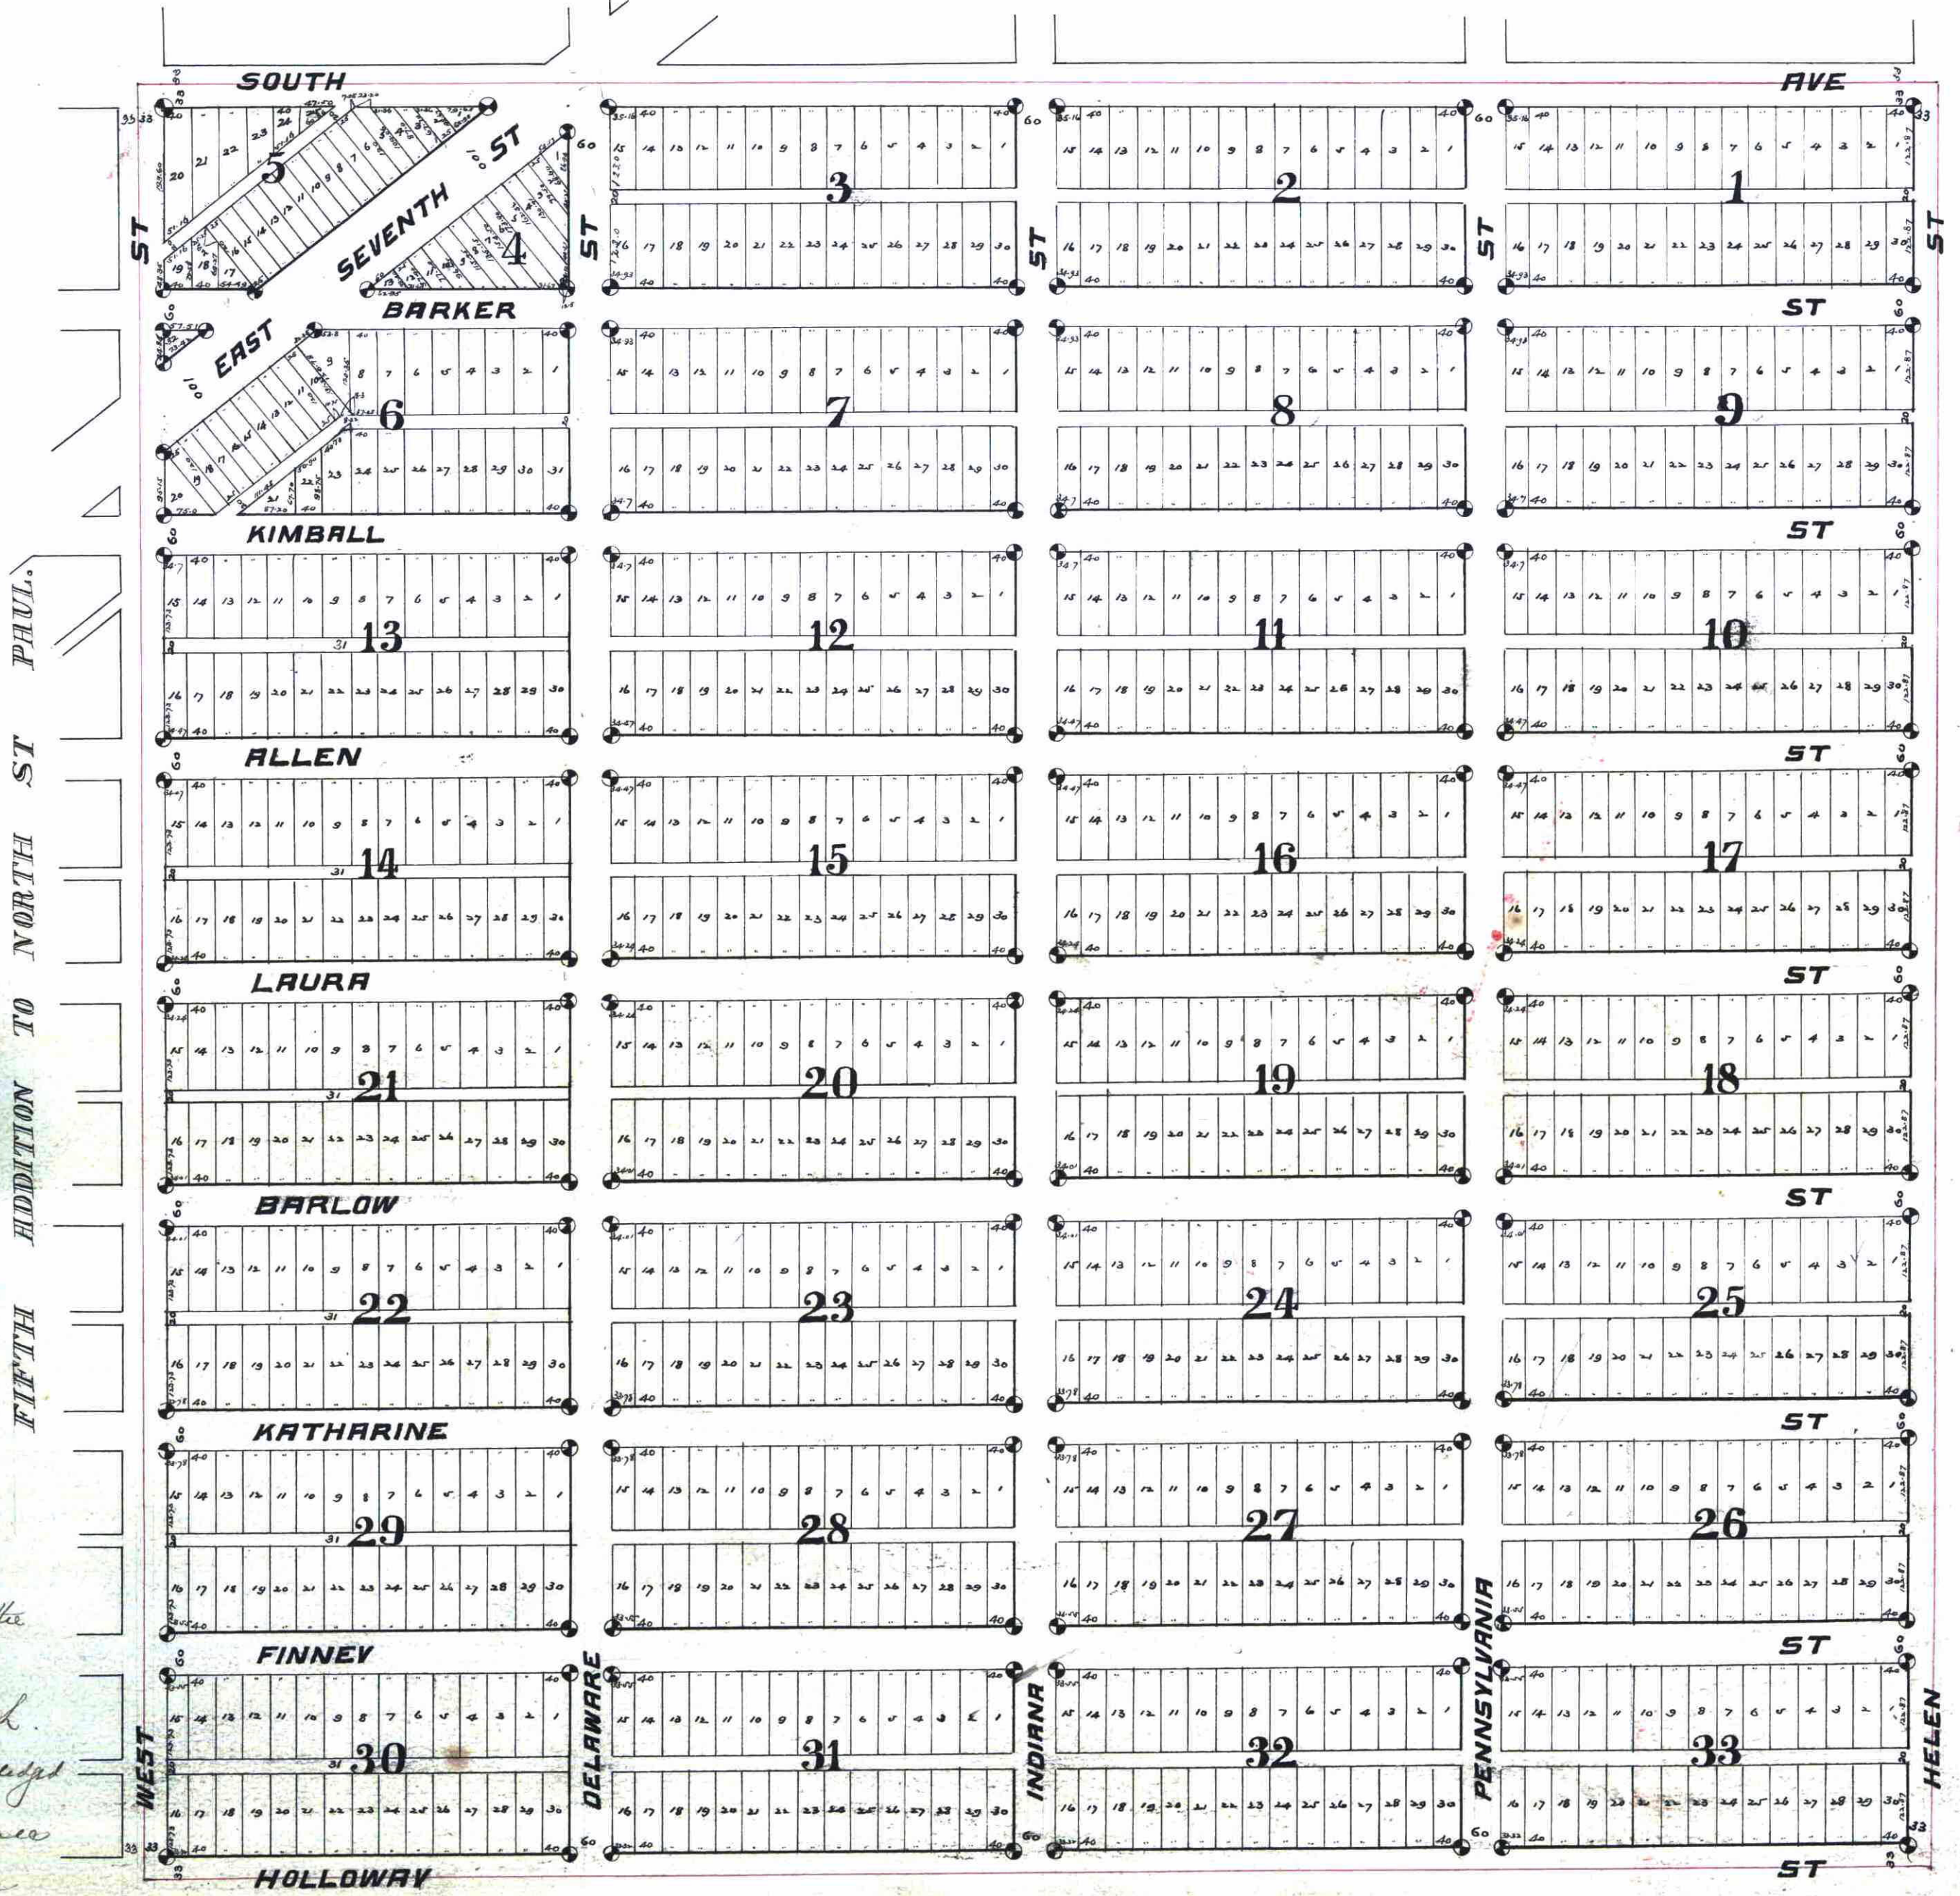

This is to certify that George C. Nettleton and Martha P. Nettleton his wife, Oliver S. Hagerman and Mary L. Hagerman his wife proprietors of the N.W. 1/4 of Section 13 T. 29 North Range 22 West, have caused the same to be surveyed and platted and hereafter known as Highland Addition to North St Paul Ramsey Co. Minn., as shown by this plat, and hereby dedicate to the public and for the public use forever, all the streets, avenues and alleys as herein indicated.

Witness our hands and seals this 19th day of September 1887

In presence of  
*N. M. Pollock*  
*J. A. Rice*  
*George C. Nettleton* (Seal)  
*Martha P. Nettleton* (Seal)  
*Oliver S. Hagerman* (Seal)  
*Mary L. Hagerman* (Seal)

State of Minnesota }  
 County of Ramsey } On this 19th day of  
 September 1887 personally came before me the  
 undersigned George C. Nettleton and Martha P.  
 Nettleton his wife, Oliver S. Hagerman + Mary L.  
 Hagerman his wife, to me well known, and acknowledged  
 that they executed the foregoing Certificate for the uses  
 and purposes therein expressed as their own free  
 act and deed

*Nathaniel M. Pollock*  
 Notary Public  
 Ramsey Co. Minn.

The hereby certify having surveyed and platted the property as described in this map, Highland Addition to North St Paul Ramsey Co. Minn., and have placed iron monuments at the corners of each and every block as shown on this map, and the same is correct.

Elmer & Morrison  
 Surveyors

State of Minnesota }  
 County of Ramsey } On this 15th day of  
 September 1887, personally appeared before the  
 undersigned John H. Morrison, to me well known to be  
 a member of the firm of Elmer & Morrison and  
 acknowledged that he executed the foregoing Certificate  
 as the free act and deed of said Elmer & Morrison

*Henry B. Buzzell*  
 Notary Public  
 Ramsey Co. Minn.

Accepted and approved this 19th day  
 of September 1887

*J. S. Holcomb* (Seal)  
*John S. Holcomb* (Seal)  
 Commissioners

Taxes Paid and Transfer Entered  
 SEP 20 1887  
 M. F. KAIN, County Auditor.  
 Per Kain

OFFICE OF  
 COUNTY TREASURER,  
 ST. PAUL, MINN.  
 SEP 19 1887  
 1886 TAX PAID.  
 F. A. HENZ, Co. Treas.