


Walton's Rearrangement No. 2

ST. PAUL, MINN.

429070 ⁶⁰

Juscarora St.

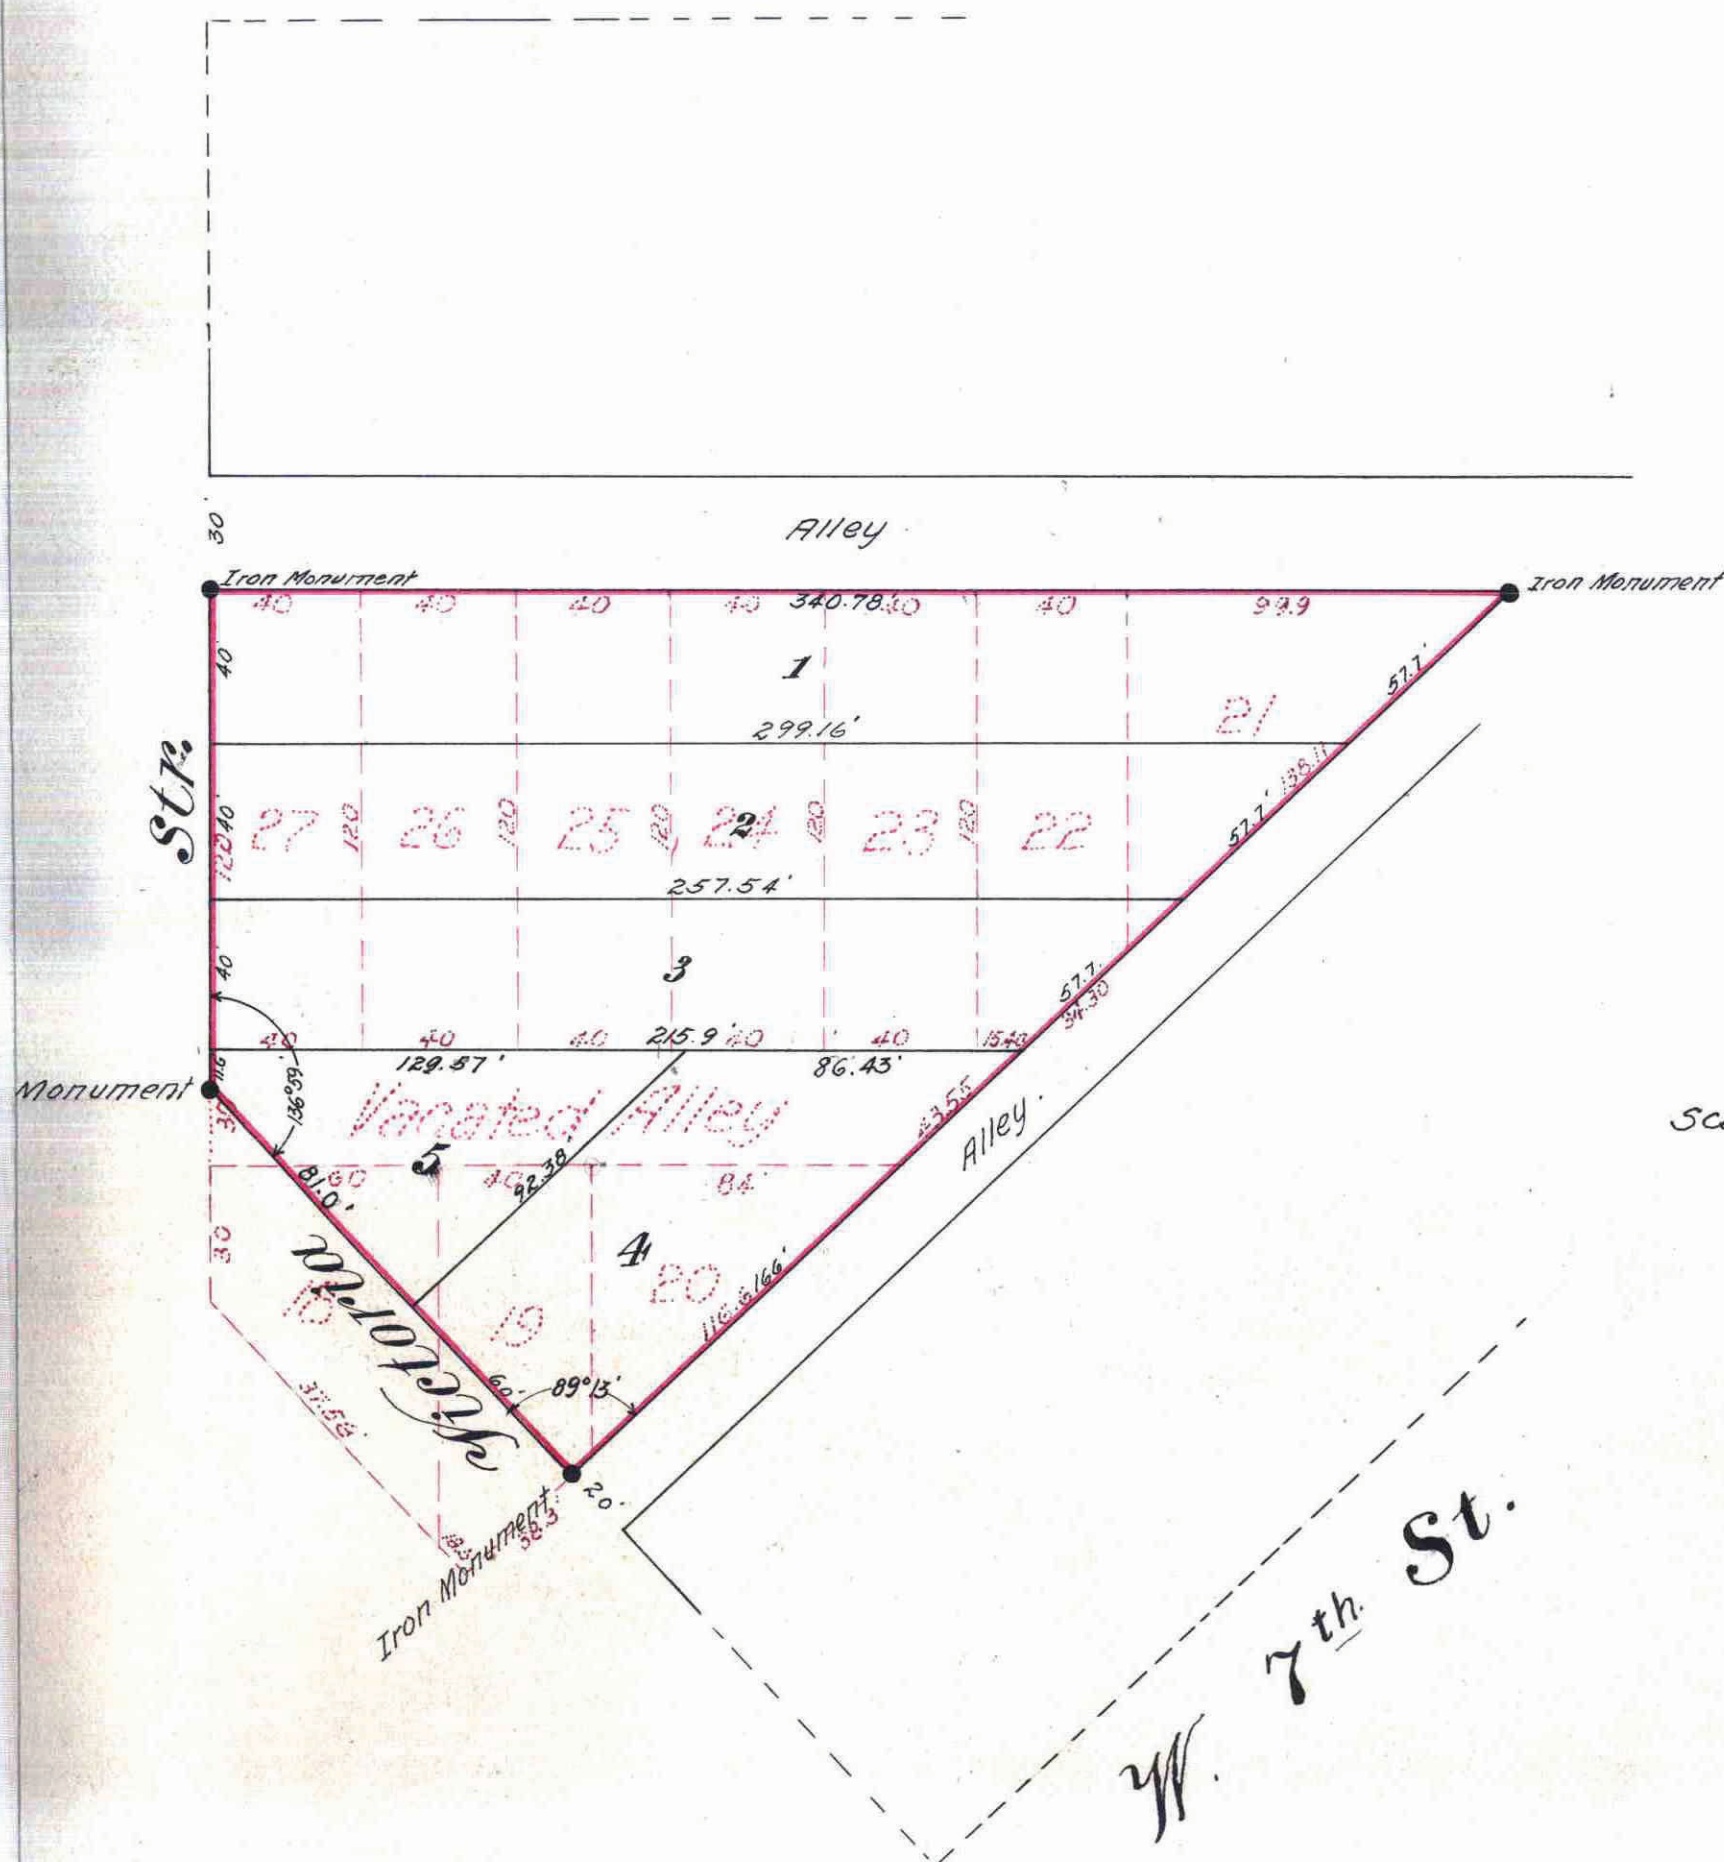

Scale: 1" = 50'

I hereby certify to having surveyed and platted the property as described on this map as, Walton's Rearrangement No. 2. St. Paul, Minn. and have placed iron monuments at the corners of each and every block as shown on this map; and the same is correct

J. E. Hill
Surveyor

STATE OF MINNESOTA } ss.
COUNTY OF HENNEPIN }

On this 31st day of August A. D. 1912, personally appeared before me the undersigned J. E. Hill, to me well known and acknowledged that he executed the foregoing certificate as his own free act and deed.

Walter J. Ferguson
Notary Public Hennepin Co. Minn.
My commission expires: April 4th, 1918.

This is to certify that, Ira M. Cobe and Annie E. W. Cobe his wife, proprietors of Lots 18, 19, 20, 21, 22, 23, 24, 25, 26, 27 and the alley North of Lots 18, 19 & 20 vacated; of Block 8 in Clarke's Add. have caused the same to be surveyed and platted and hereafter known as Walton's Rearrangement No. 2, St. Paul, Minn. as shown by this plat and hereby dedicate to the public and for public use forever all streets and avenues as herein indicated. Witness our hands and seals this 26th day of August A. D. 1912.

In presence of:

W. J. Childs
.....
W. J. Childs
.....

Ira M. Cobe {seal}
.....
Annie E. W. Cobe {seal}

STATE OF ILLINOIS } ss.
COUNTY OF COOK }

On this 26th day of August A. D. 1912 personally came before me the undersigned Ira M. Cobe and Annie E. W. Cobe his wife, to me well known and they acknowledged that they executed the foregoing certificate as their own free act and deed.

Charles Prunoy
Notary Public Cook Co. Ill.
My commission expires: January 7, 1913

Accepted and approved this 16th day of Sept A. D. 1912

George F. Leonard
Jas. Jordan } Plat Commissioner
Charles H. Brown }
C. Clausen City Engineer

Accepted by the Assembly. Sept. 19th 1912
" " " Board of Aldermen. Sept. 17th 1912
Approved Sept. 24th 1912
Geo. J. Redington
City Clerk.

This plat document is an UNOFFICIAL copy of a Subdivision Plat or Registered Land Survey and is made available for information purposes only.
To obtain an official copy please contact the Ramsey County Recorder's Office.



STATE OF MINNESOTA } ss.
County of Ramsey }
Office of the Registrar of Deeds.
This is to certify that the within instrument was filed for record in this office at St. Paul, on the 2nd day of October A. D. 1912, at 11:50 o'clock a.m. and that the same was duly recorded in book 30 of Superior Page 14
Miss [Signature]
Registrar of Deeds.
Deputy.

TAXES PAID
NO TRANSFER FEE
OCT 1 1912
GEO. JESSE, COUNTY AUDITOR

CITY TREASURER'S OFFICE,
ST. PAUL, MINN.
OCT 2 1912
Assessment PAID
By *[Signature]*

Taxes for the year 1911 on the date desired within PAID
OCT 1 1912
JESSE F. T. Treasurer
RAMSEY COUNTY, MINN.

429070