


MANUEL'S RE-ARRANGEMENT.

SCALE 1"=150'

Surveyed by John M. Guise,

□ Indicates Stone Monument
○ Indicates Iron Monument.

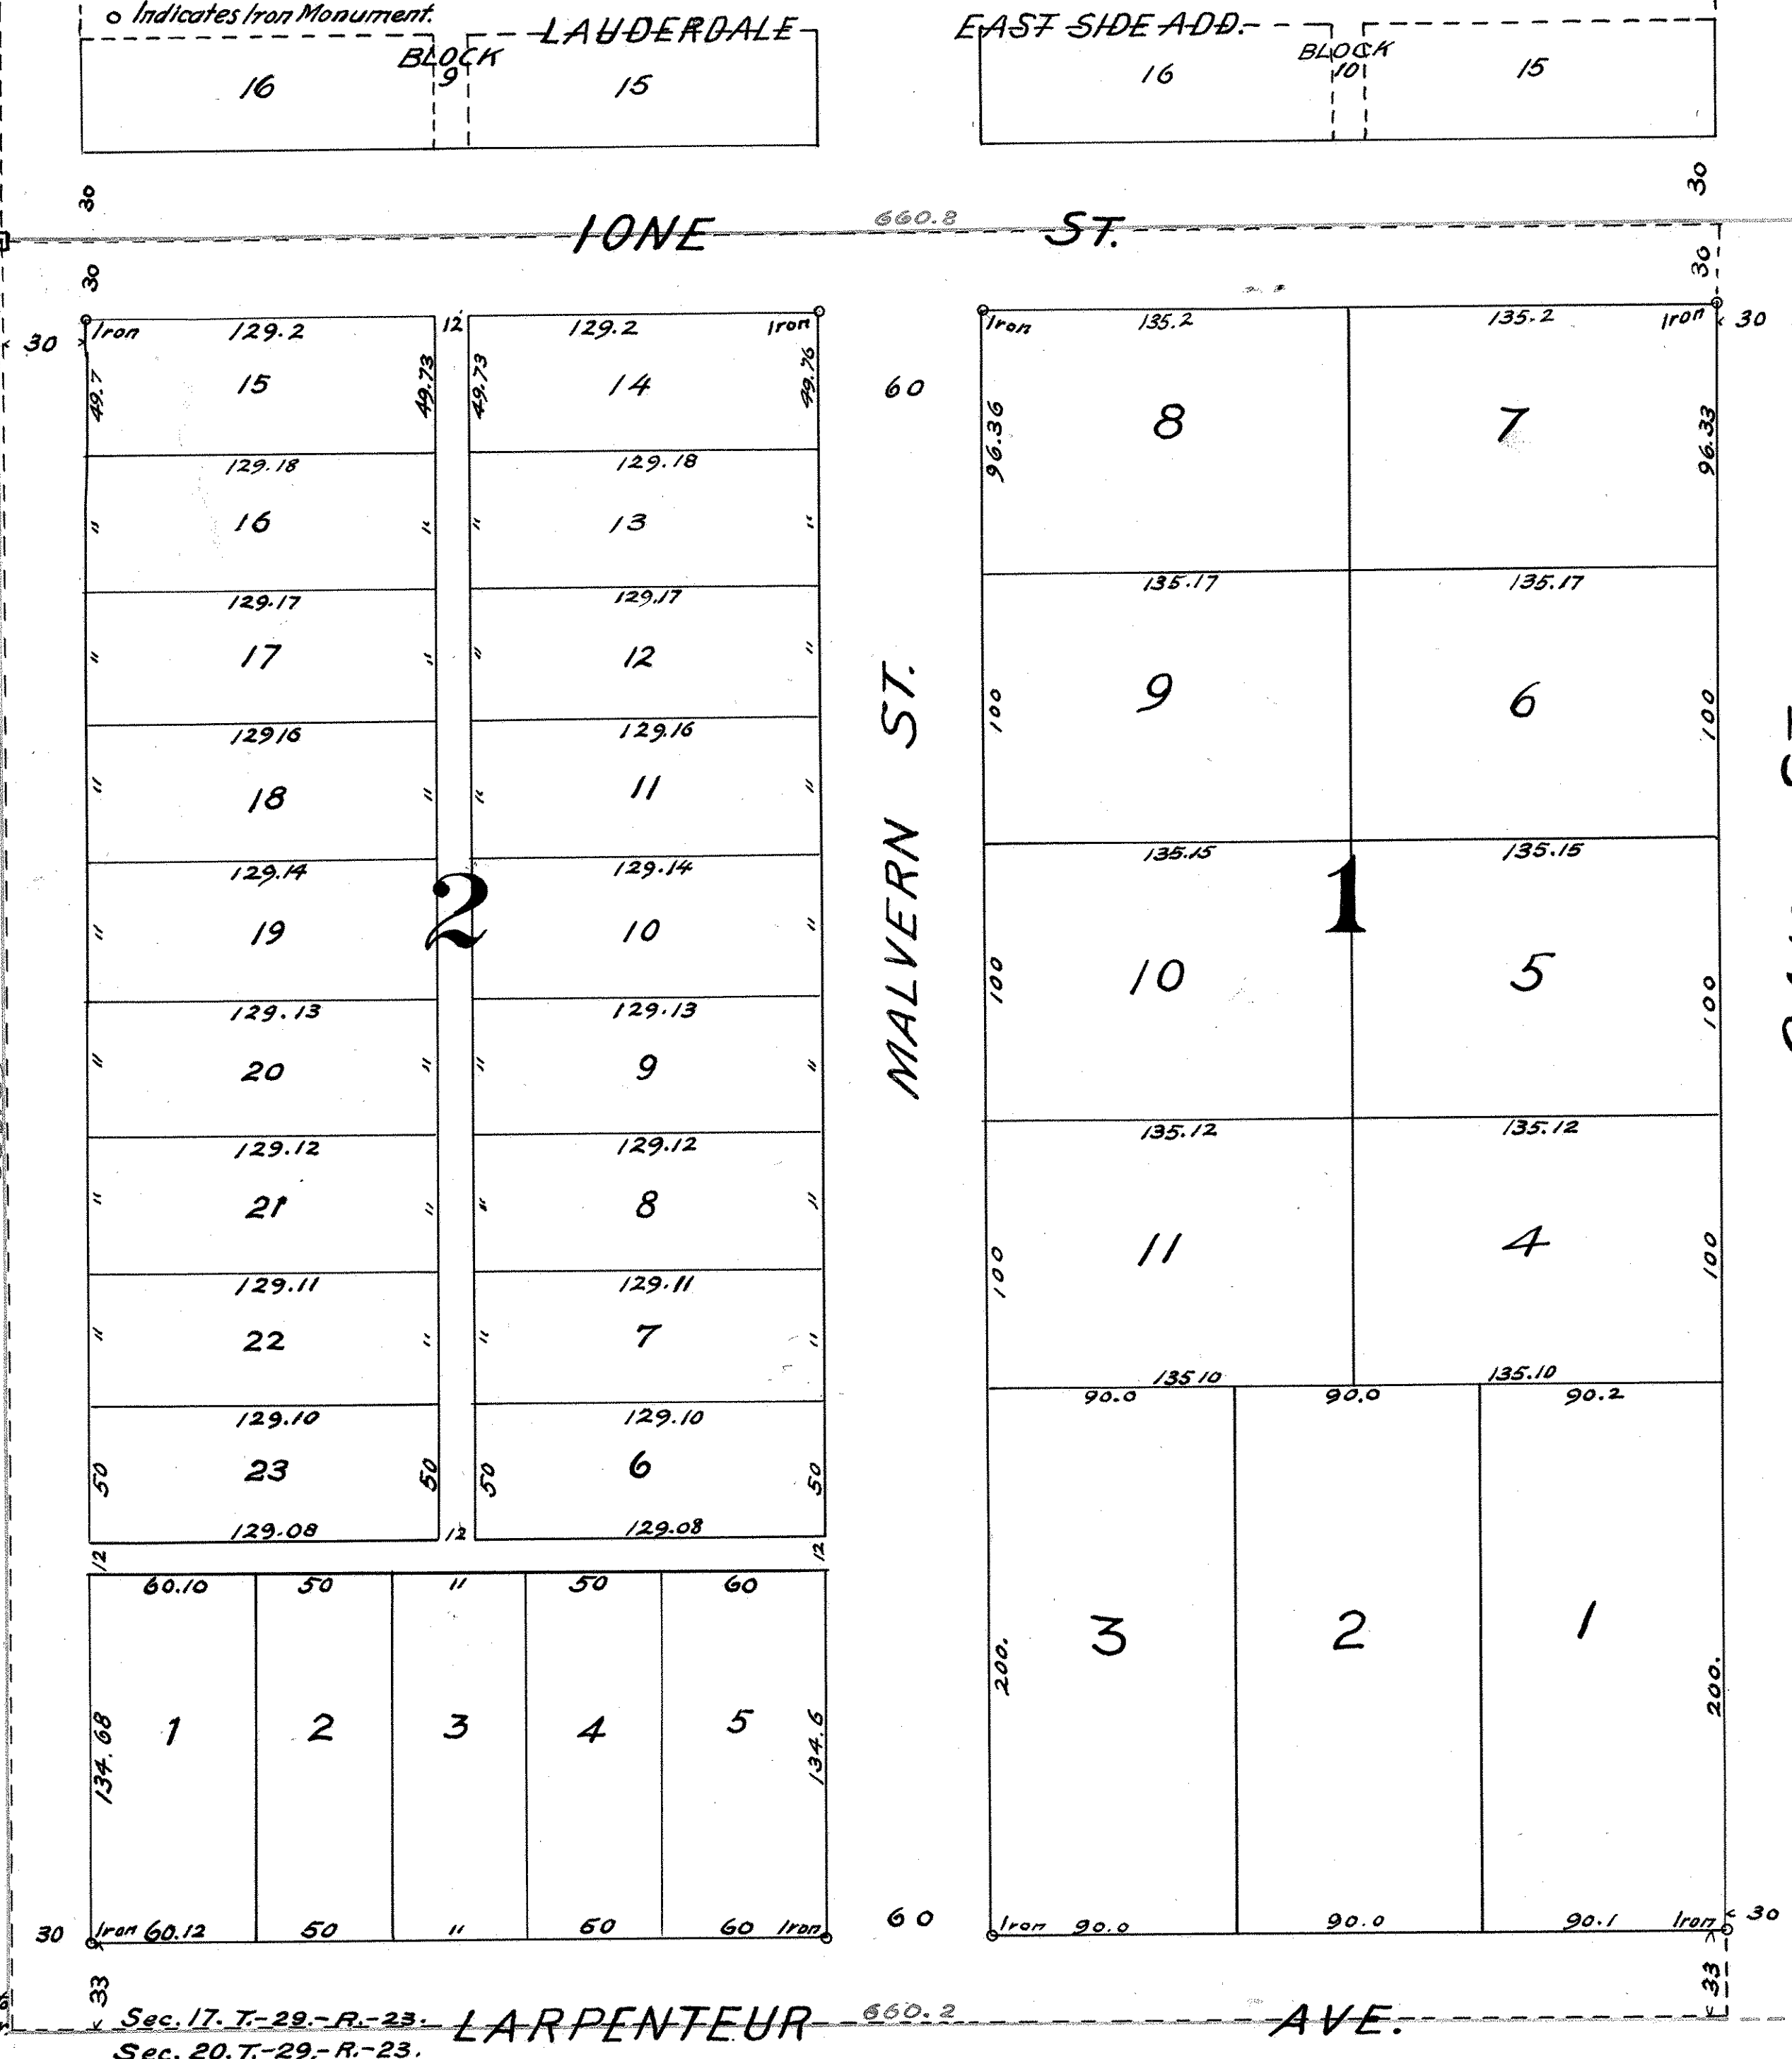

I hereby certify to having surveyed and platted the property described on this map as Manuel's Re-arrangement and have placed iron monuments at the corners of each and every block as shown on every block, and the same is correct.

John M. Guise, Surveyor.

State of Minnesota }
County of Hennepin } SS. On this 1st day of October A.D. 1912 personally appeared before me John M. Guise, to me well known, and acknowledged that he executed the foregoing certificate as his own free act and deed

Tella M. Doyle
Notary Public,
Hennepin Co. Minn.

My Commission Expires Feb. 24th 1918.

This is to certify that Martha J. Cummings, mortgagee and the Minneapolis Earnings Investment Company, a Corporation organized and existing under the laws of the State of Minnesota, proprietor of Lot 11, Plat of PROSPECT HILL, being the S.E. 1/4 of the S.W. 1/4 of Sec. 17, Township 29, Range 23, COUNTY OF RAMSEY, STATE OF MINNESOTA, have caused the same to be surveyed and platted, and hereafter known as MANUEL'S RE-ARRANGEMENT as shown by this plat and hereby dedicate to the public and for the public use forever all the streets, avenues and Alleys as herein indicated.

Witness our hands this 1st day of October, A.D. 1912.

Martha J. Cummings
Minneapolis Earnings Investment Company,
John M. Guise President,
R.W. Manuel Secretary.

In presence of
Tella M. Doyle
W. J. Mangius

State of Minnesota }
County of Hennepin } SS. On this 1st day of October, 1912 personally appeared before me John M. Guise and R.W. Manuel, to me well known, who being duly sworn did say each for himself that John M. Guise is the president, and R.W. Manuel is the Secretary of the Minneapolis Earnings Investment Company a Corporation, and that the seal affixed to the foregoing instrument is the corporate seal of said company and that said instrument was signed and sealed in behalf of said Company by authority of its Board of Directors, and the said John M. Guise and R.W. Manuel acknowledged said instrument to be the free act and deed of said corporation.

Tella M. Doyle
Notary Public, Hennepin County, Minn.

State of Minnesota, }
County of Hennepin. } On this 1st day of October A.D. 1912, personally appeared before me Martha J. Cummings, to me well known and acknowledged that she executed the foregoing instrument as her own free act and deed,

Tella M. Doyle
Notary Public,
Hennepin Co. Minn.

Accepted and Approved this
7th day of October, A.D. 1912

George H. Herrold }
Jas W Jordan } Plat Commissioners.
Charles H. Bronson }
O. Clausen City Engineer.

Accepted and Approved by the Board of County Commissioners for the County of Ramsey, State of Minnesota on the 21st day of OCTOBER, A.D. 1912.

Geo. J. Ries
County Auditor.