



HOREISH'S RE-ARRANGEMENT

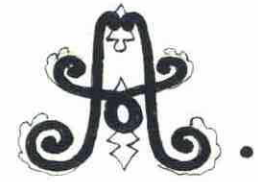

ST. PAUL MINN.
SCALE 1 INCH = 20 FEET.

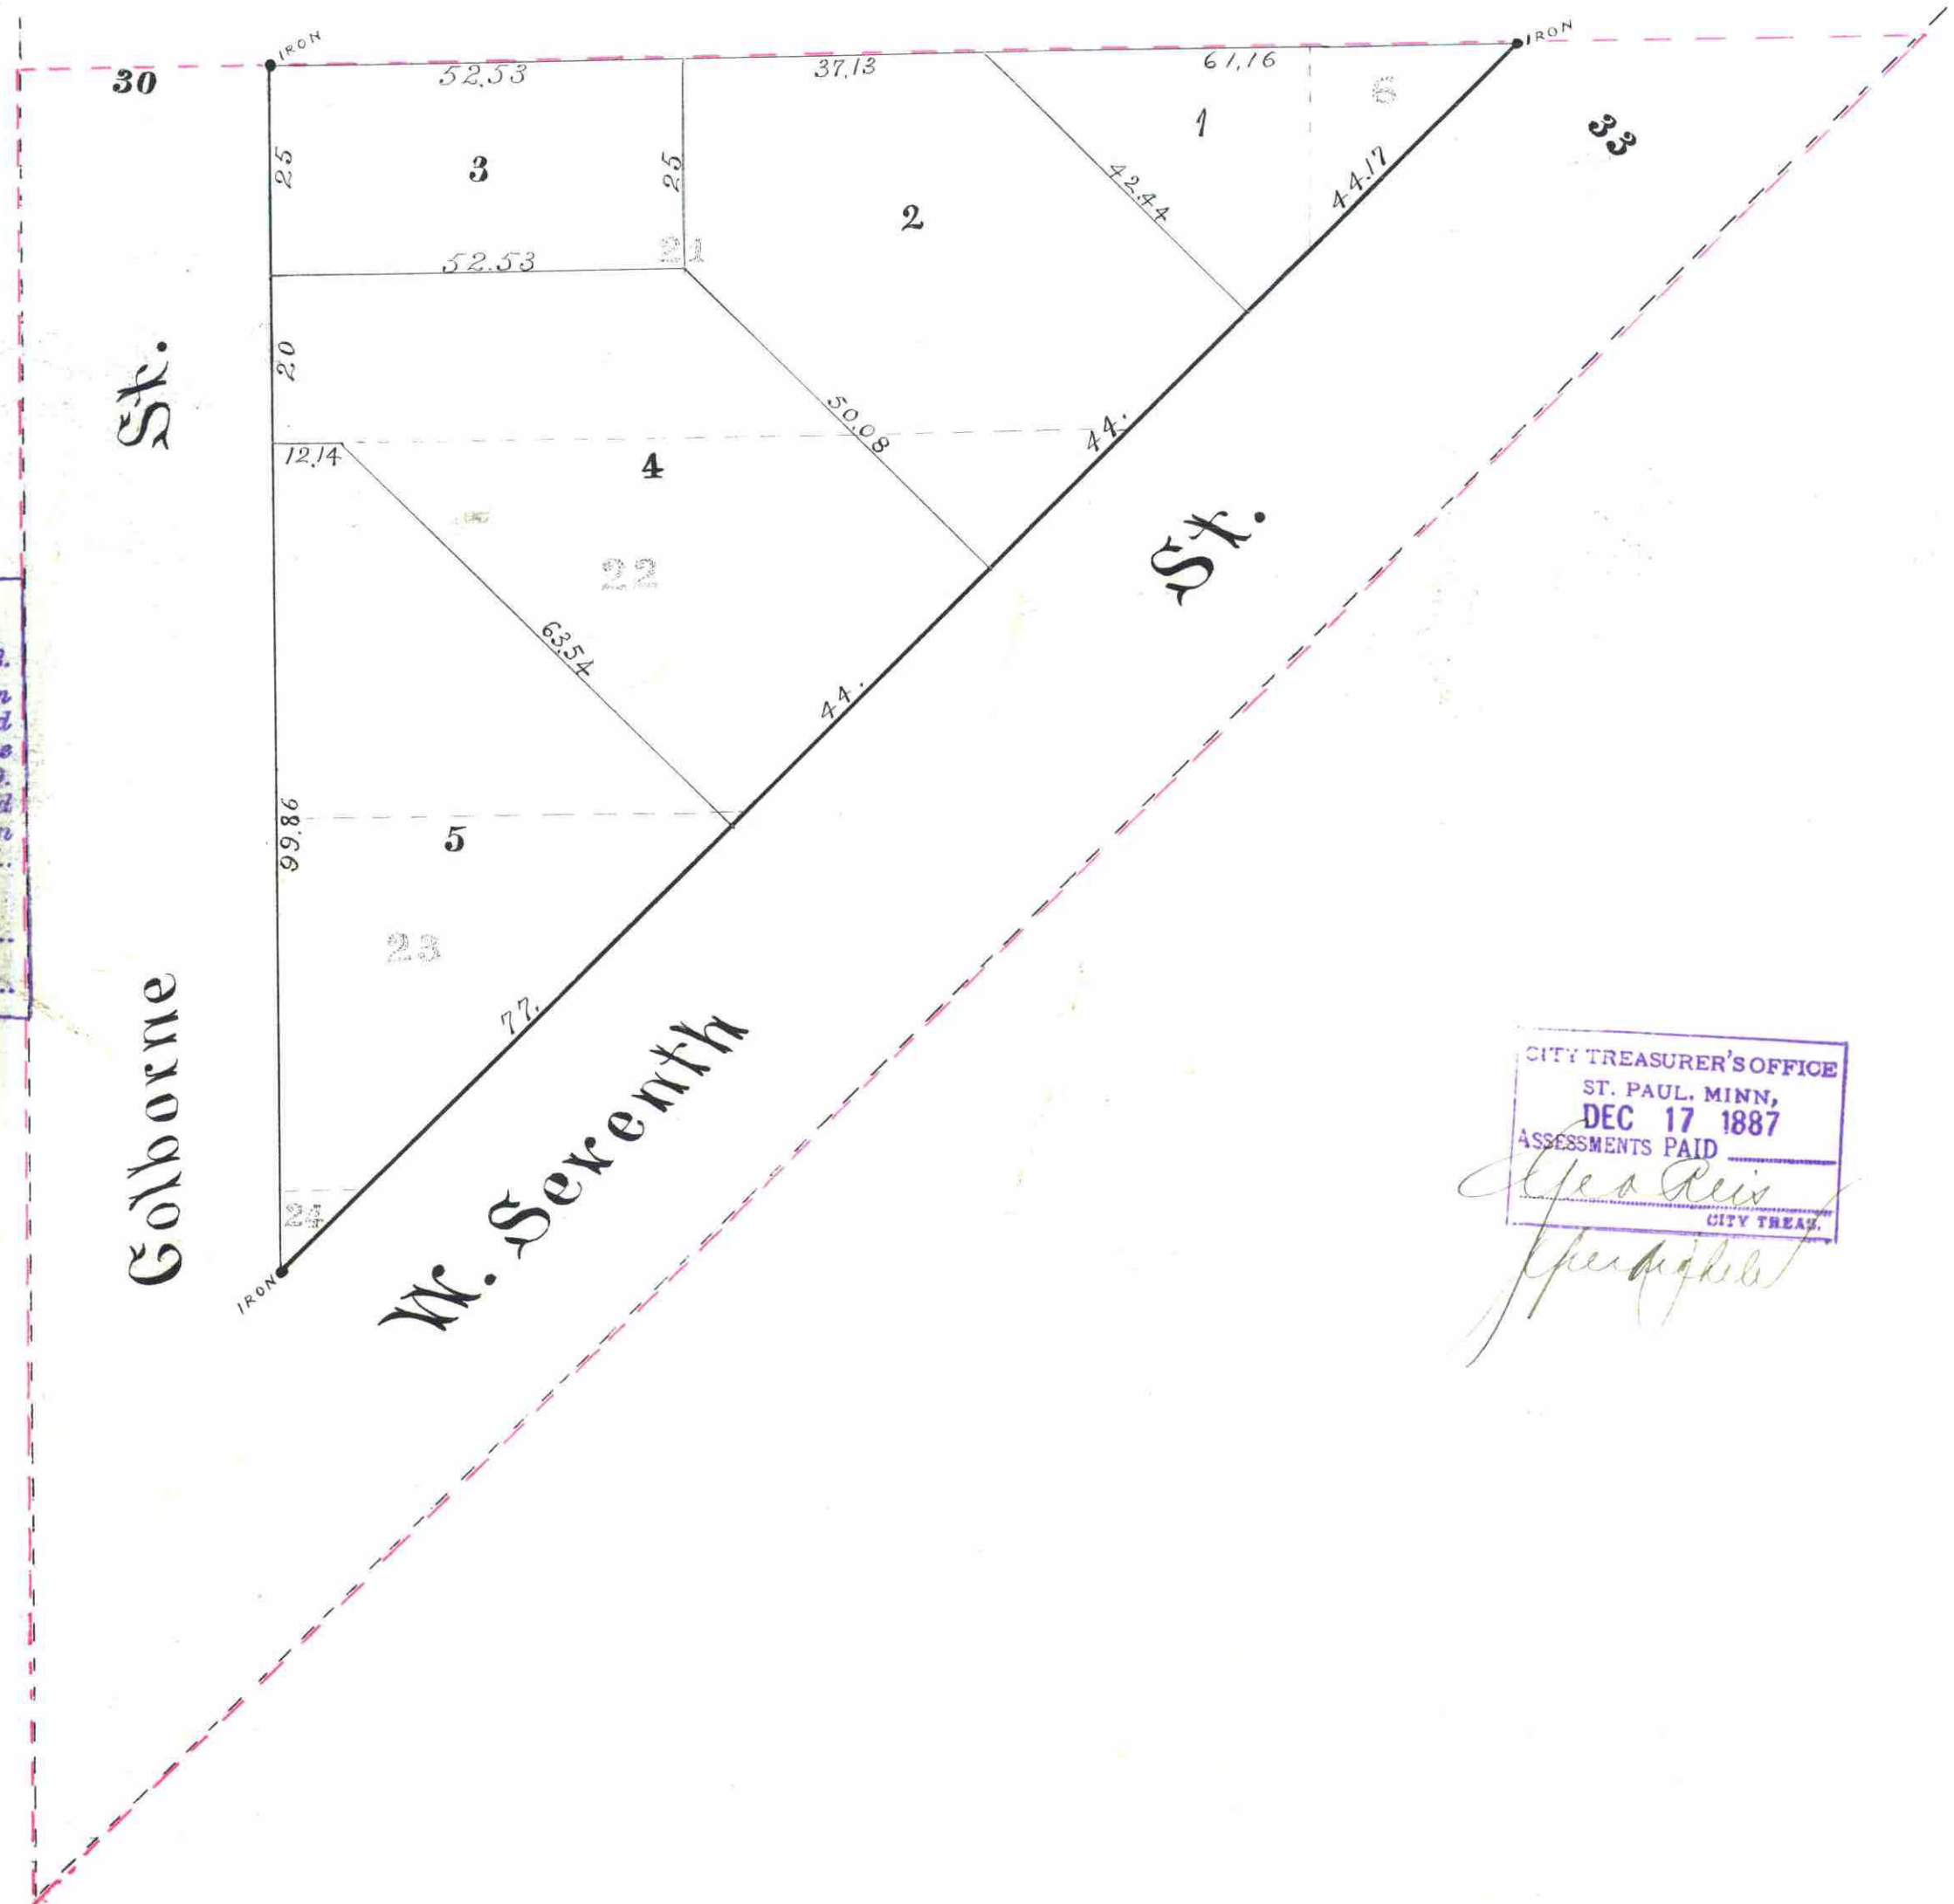

STATE OF MINNESOTA, ss.
County of Ramsey.
Office of the Register of Deeds.
This is to certify that the within instrument was filed for Record in this Office, at St. Paul, on the 29 day of December, A. D. 1887, at 12 o'clock P. M., and that the same was duly recorded in Book 107 of 1887, folio 100 page 100.
By _____
Register of Deeds.

CITY TREASURER'S OFFICE
ST. PAUL, MINN.
DEC 17 1887
ASSESSMENTS PAID
Geo. Reis
CITY TREAS.

St Paul Minn Dec 5th 1887.
I hereby certify to having surveyed and platted the property as described on this map as Horeish's Re-arrangement A, St Paul, Minn. and have placed iron monuments at the corners of each and every block as shown on this map and the same is correct.
D. L. Eustice,
Surveyor.

State of Minnesota, ss. On this 5th day of December A. D. 1887 before me the undersigned personally appeared County of Ramsey. } D. L. Eustice to me well known and acknowledged that he executed the foregoing certificate as his own free act and deed.
John M. Gray
Notary Public
Ramsey County
Minn.

This is to certify that we Joseph Horeish and Mary Horeish his wife are the owners of the following property to wit; All that part of Thomas Dalys Subdivision of Block 2, Stinson Brain and Ramsey's Addition to St Paul Minn. bounded on the north by the north line of Lots 6 and 21 of said Subdivision; on the west by Colborne Street; and on the southeast by West Seventh (formerly Fort) Street, and have caused the same to be surveyed and platted, and hereafter known as Horeish's Re-arrangement A as shown by this plat and hereby dedicate to the public, and for the public use forever, all the streets as hereon indicated.
Witness our hands and seals this 5th day of December, A. D. 1887.

In presence of
Albert A. Gray }
John M. Gray }
State of Minnesota, ss. On this 5th day of December A. D. 1887 before me the undersigned personally County of Ramsey. } appeared Joseph Horeish and Mary Horeish his wife to me well known and acknowledged that they executed the foregoing instrument as their free act and deed, for the uses and purposes therein expressed.
John M. Gray
Notary Public
Ramsey County
Minn.

Accepted and approved this 17th day of December A. D. 1887.
S. P. Johnson }
J. A. Farley } C. L. A. T. Commissioners.
W. H. Knudsen }
City Engineer.

Accepted by the Common Council of the City of St Paul on the 20th day of Dec'r 1887.
Hosca Sanderkast
City Clerk.

St Paul Minn 1887.
Assessments paid.
City Treasurer.
St Paul.
Minn.
St Paul Minn 1887.
Taxes paid and transfers entered.
Taxes Paid and Transfers Entered
DEC 17 1887
M. F. KALN, County Auditor.
Per J. H. Cairne
County Auditor.
Ramsey Co.
Minn.

OFFICE of Auditor Ramsey COUNTY,
DEC 17 1887

COUNTY TREASURER
ST. PAUL, MINN.
DEC 17 1887
1886 TAX PAID.
F. A. RENZ, Co. Treas.